


**BUILDING B-1, 9 BOYD ST
STAIR #1
SECTION THRU STAIR**
SCALE: 1/2" = 1'-0"

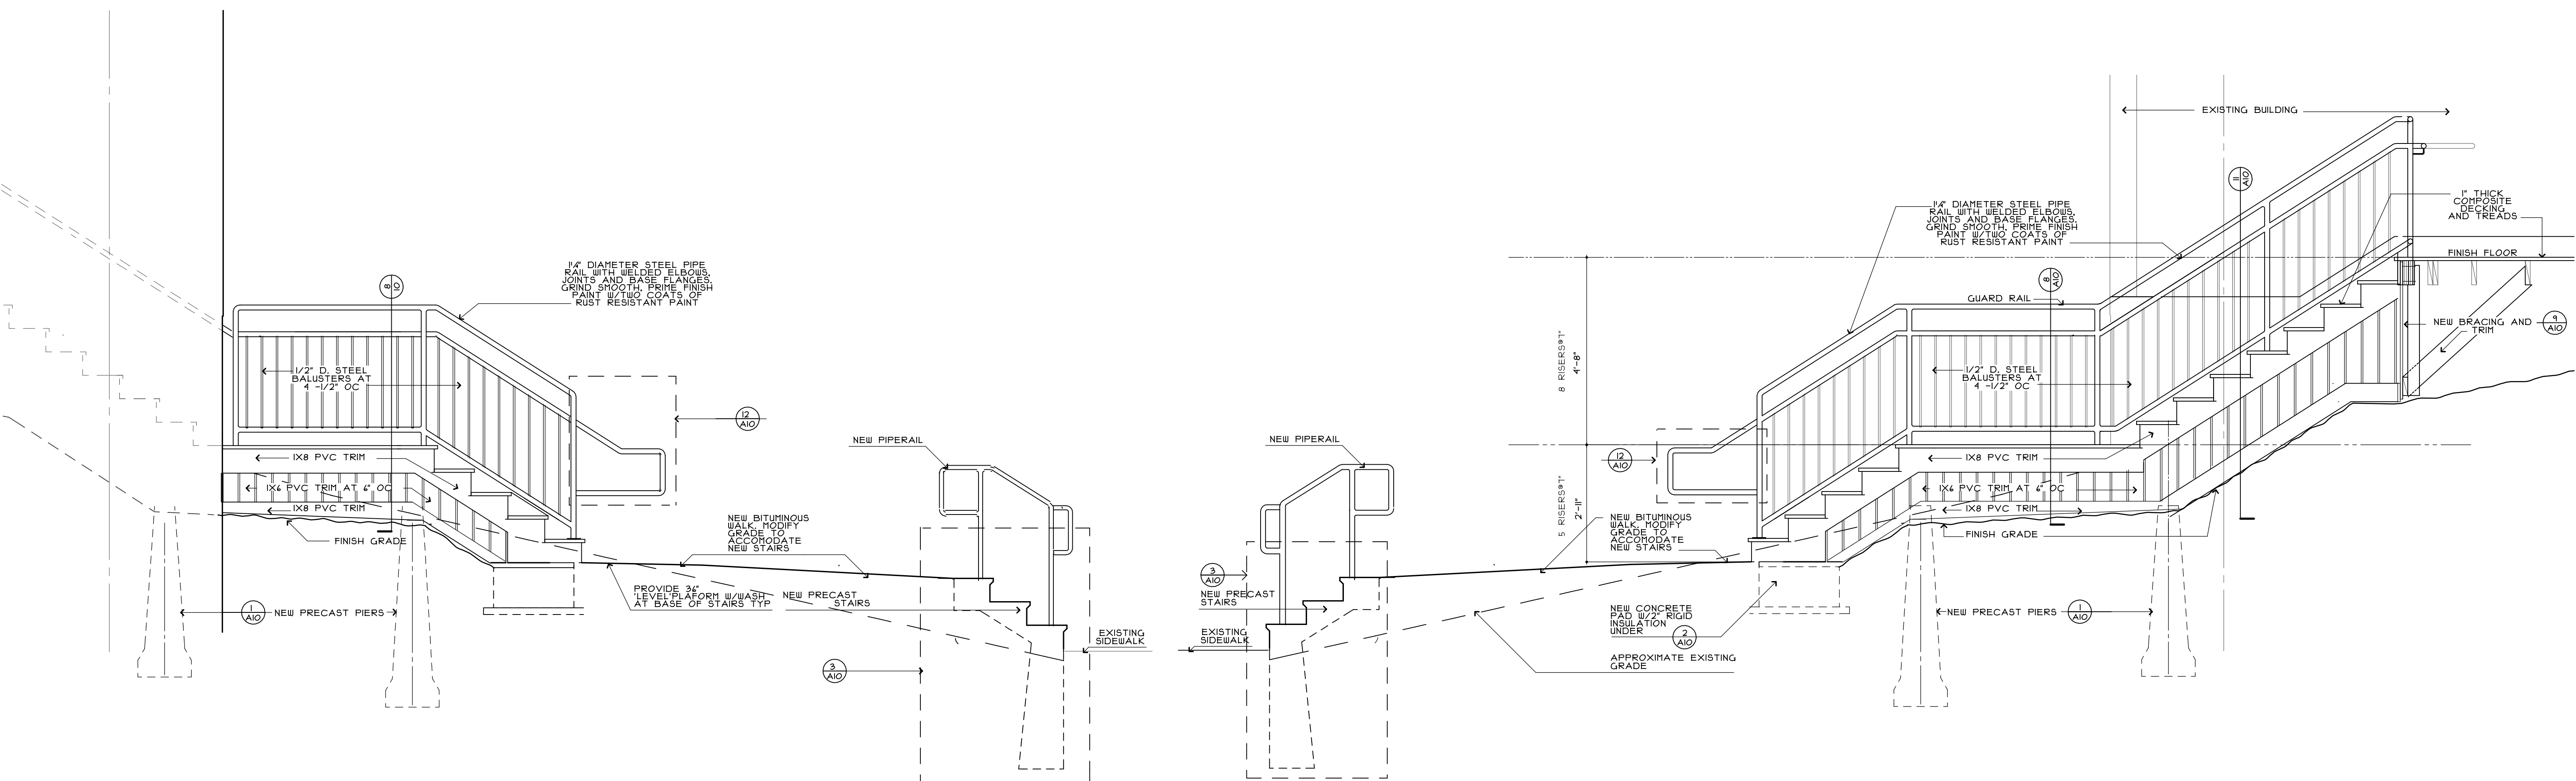

**BUILDING B-1, 9 BOYD ST
STAIR #1
LEFT SIDE ELEVATION BUILDING #1**
SCALE: 1/2" = 1'-0"

**BUILDING B-1, 9 BOYD ST
STAIR #1
RIGHT SIDE ELEVATION BUILDING #1**
SCALE: 1/2" = 1'-0"