
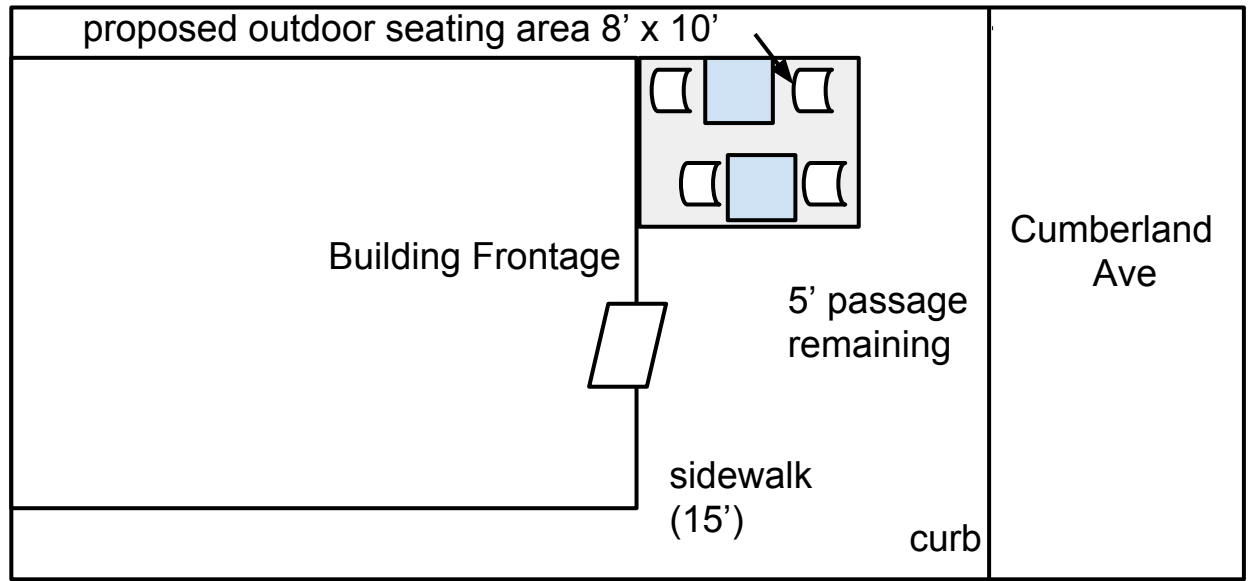


Detail of sidewalk/seating


 -- 4 chairs 2.5' x 2.5'

 2 tables 3' x 3'

 = 2'




Lot dimensions

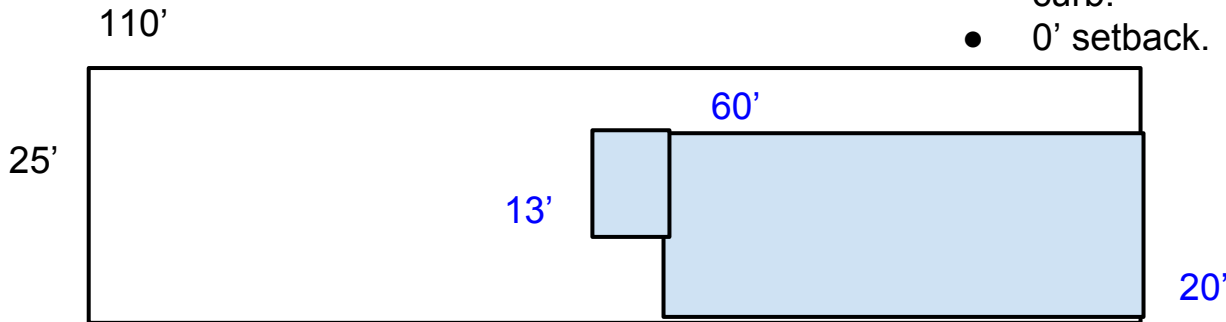

- Sidewalk 15' bldg to curb.
- 0' setback.

Building Dimensions

 = 5'

Cumberland Ave

Outdoor seating permit application

**Ten Ten Pie, LLC
Markos Miller
171 Cumberland Ave
Portland, ME**