

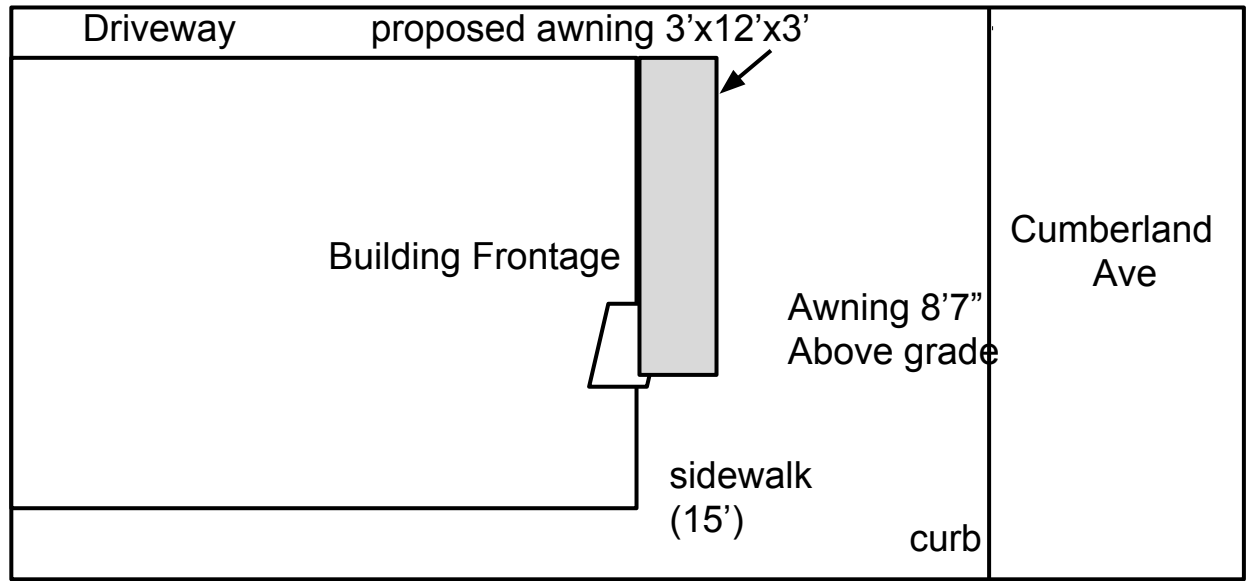


Detail of sidewalk/seating

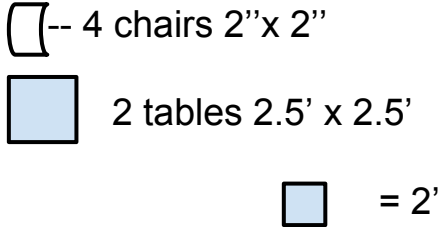


Lot dimensions

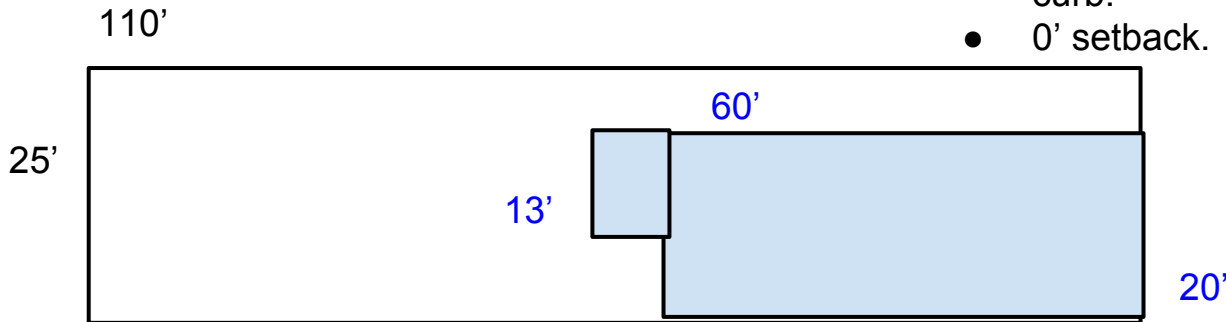

- Sidewalk 15' bldg to curb.
- 0' setback.

Building Dimensions

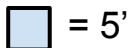

Cumberland Ave

Awning permit application

Ten Ten Pie, LLC
Markos Miller
171 Cumberland Ave
Portland, ME