




C 1 Site Plan

Detail of sidewalk/seating


-  4 chairs 2.5' x 2.5'
-  2 tables 3' x 3'

 = 2'

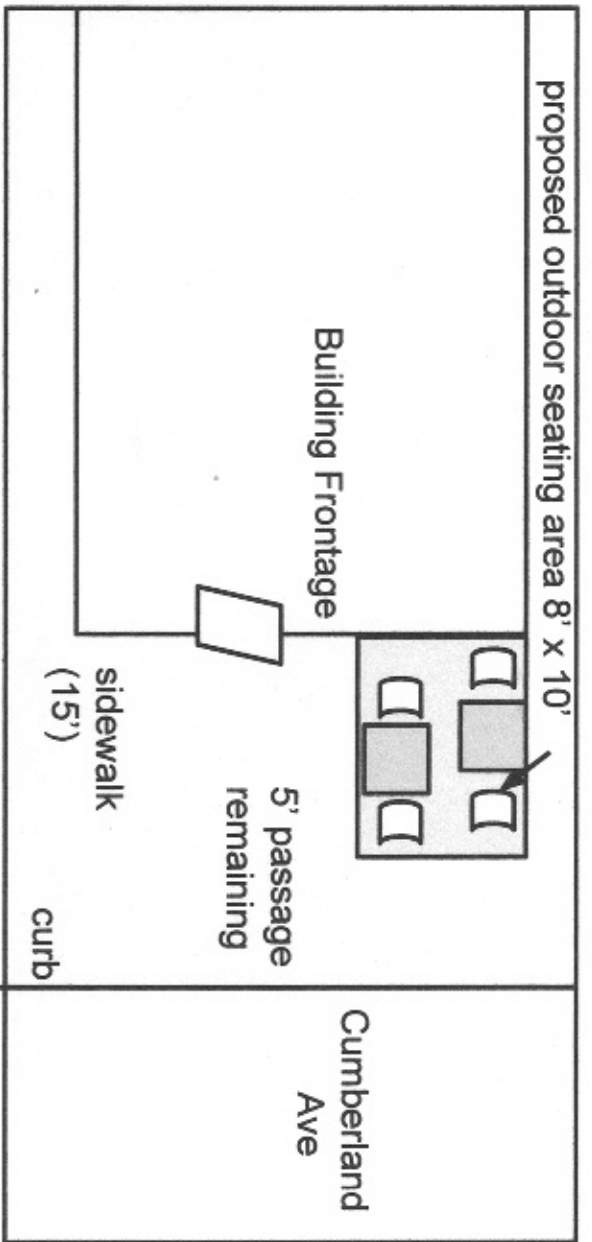

Lot dimensions

110'

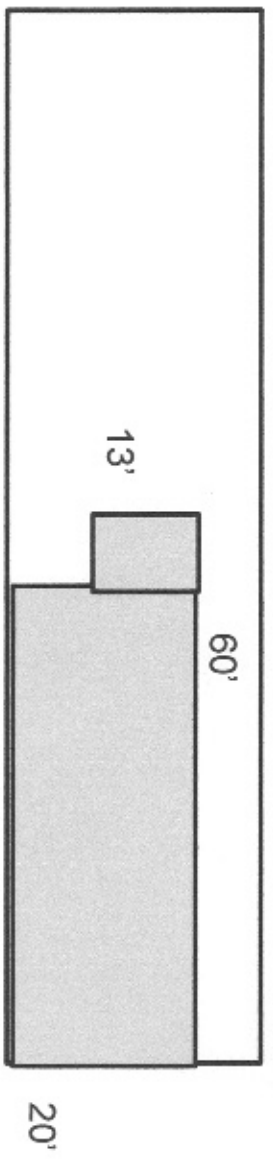

- Sidewalk 15' bldg to curb.
- 0' setback.

Building Dimensions

 = 5'

Cumberland Ave

Outdoor seating permit application

Ten Ten Pie, LLC  
 Markos Miller  
 171 Cumberland Ave  
 Portland, ME