9/3/15, 2:08 PM: BIM Server: ktaserver.ktarch - BIM Server 18/BAY-CD_teamwork





14 BAXTER BLVD PORTLAND, ME 04101 P: 207.773.4753






217 COMMERCIAL STREET, STE 200 PORTLAND, MAINE 04101 207.772.1552 V. F. 207.772.0712




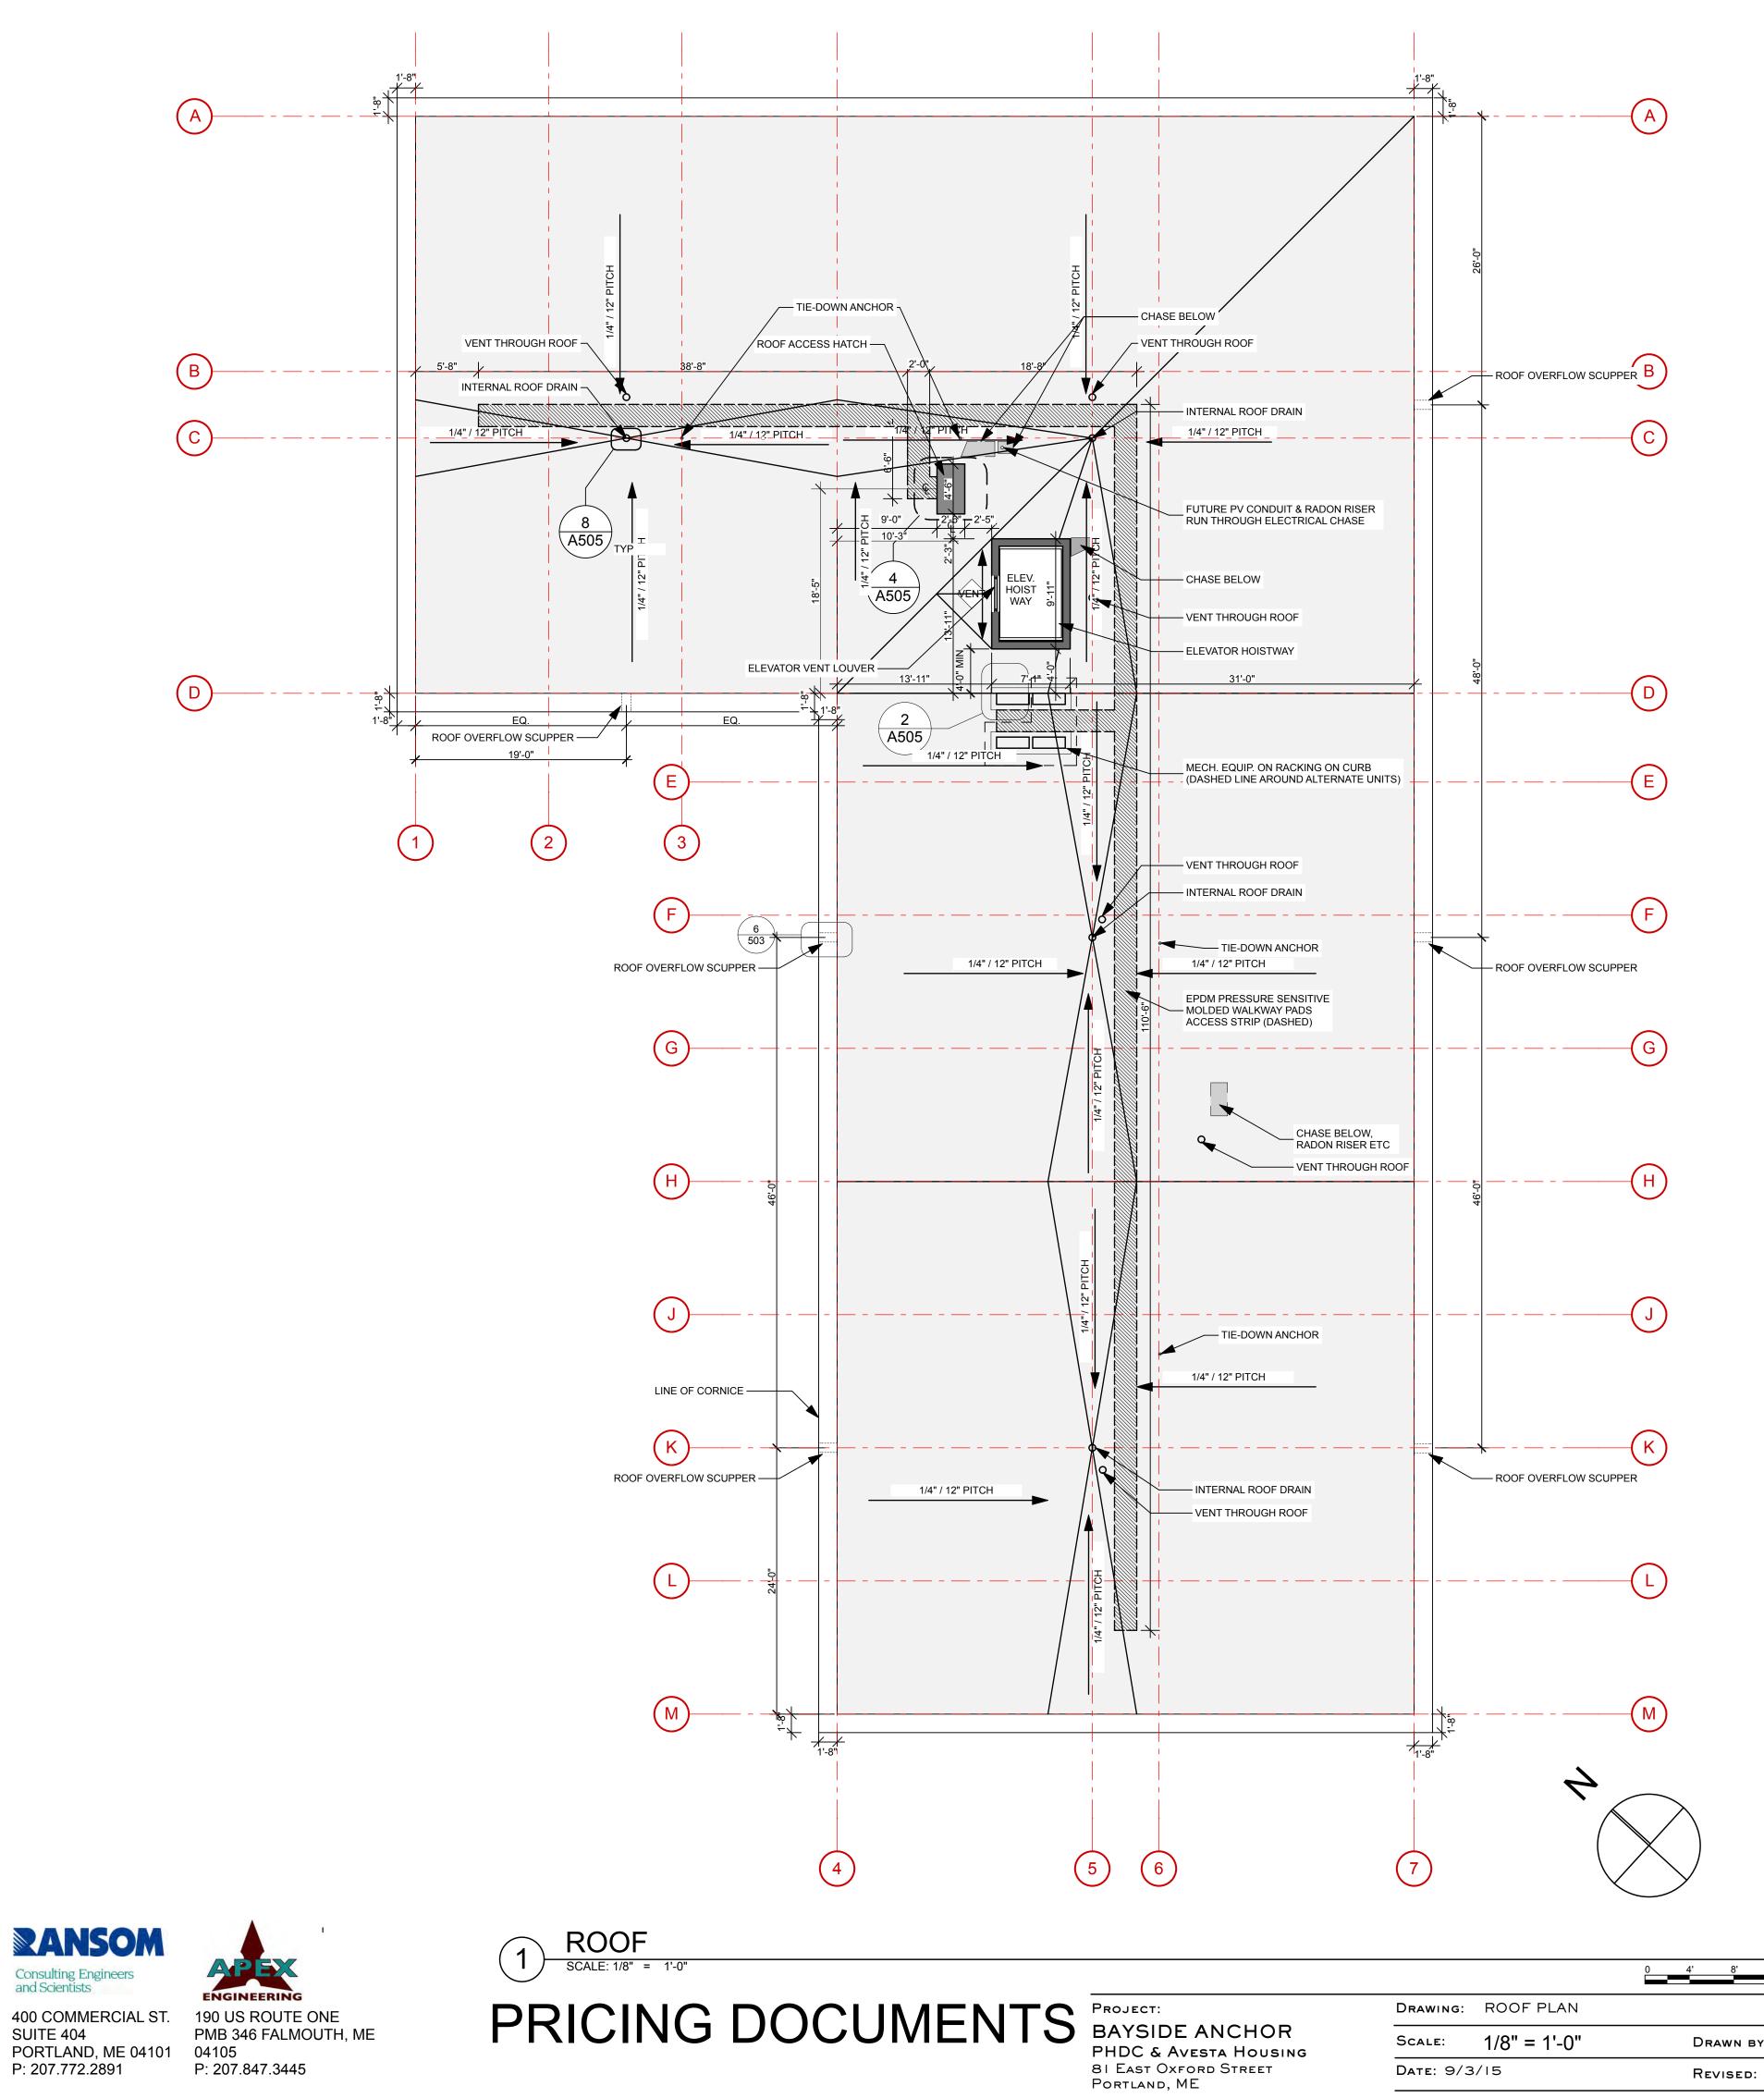

400 COMMERCIAL ST. SUITE 404 PORTLAND, ME 0410104105P: 207.772.2891P: 207.847.3445





16'

BAY

09/03/2015

Scale: 1/8" = 1'-0" Drawn by: JJT Date: 9/3/15 Revised:

