



2 SECTION: E/W
SCALE: 1/8" = 1'-0"

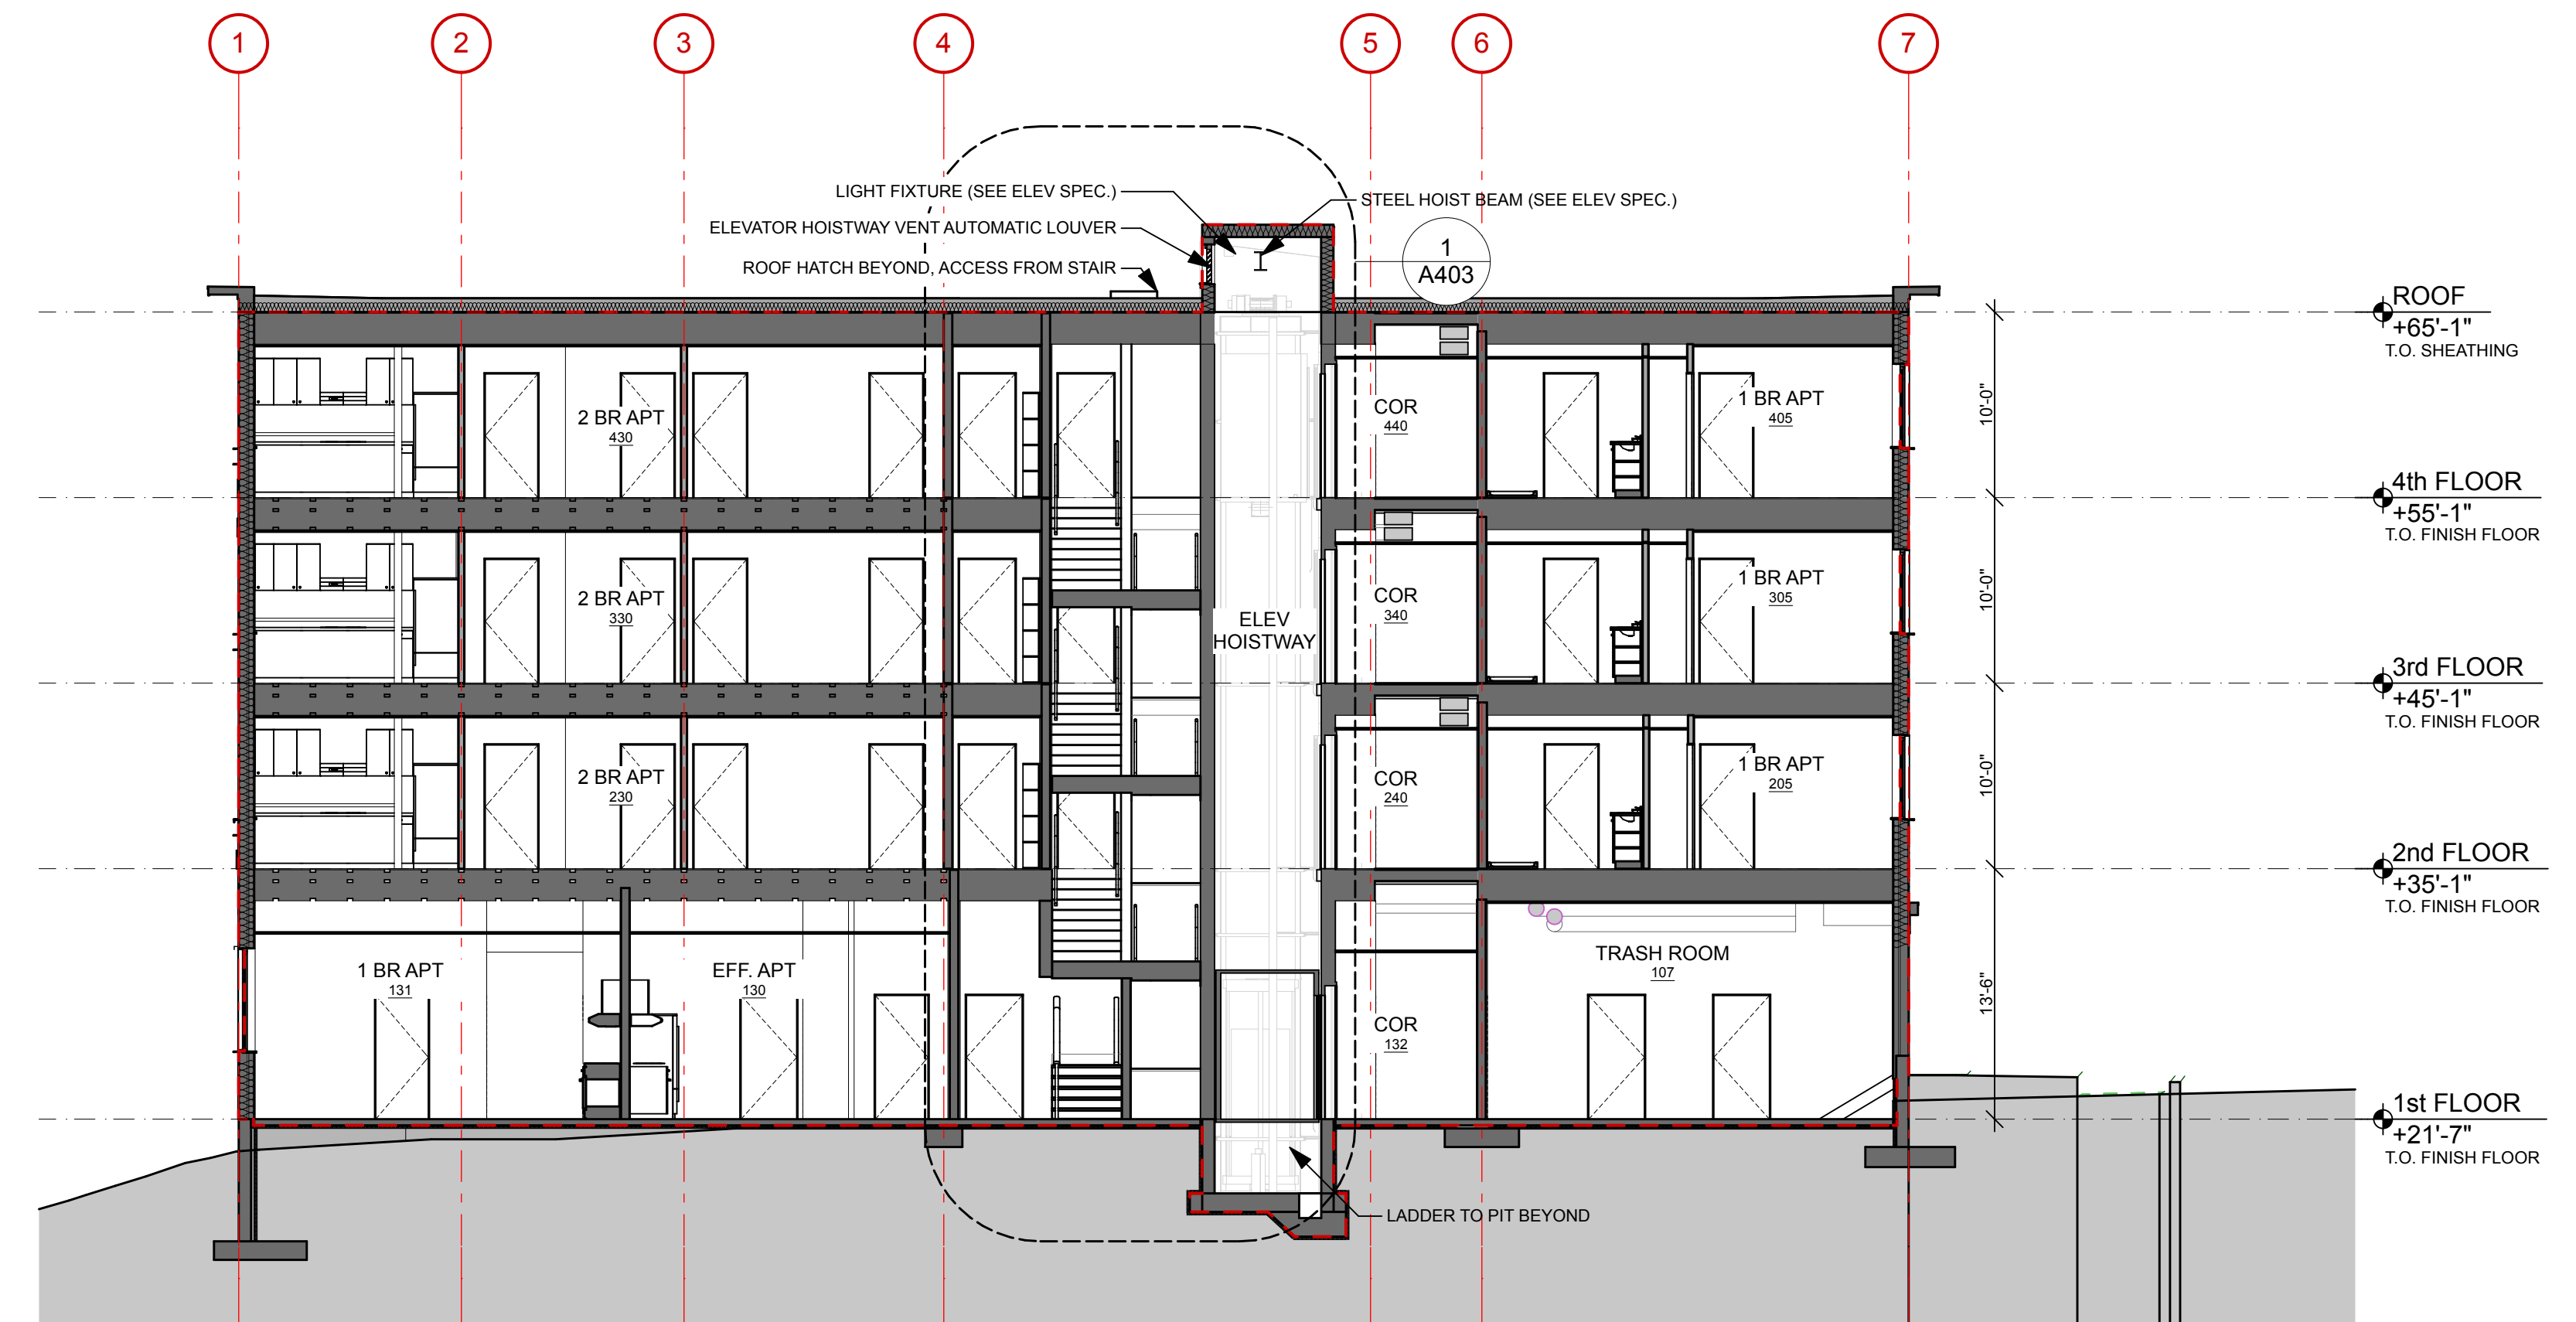

1 SECTION: E/W ELEVATOR
SCALE: 1/8" = 1'-0"

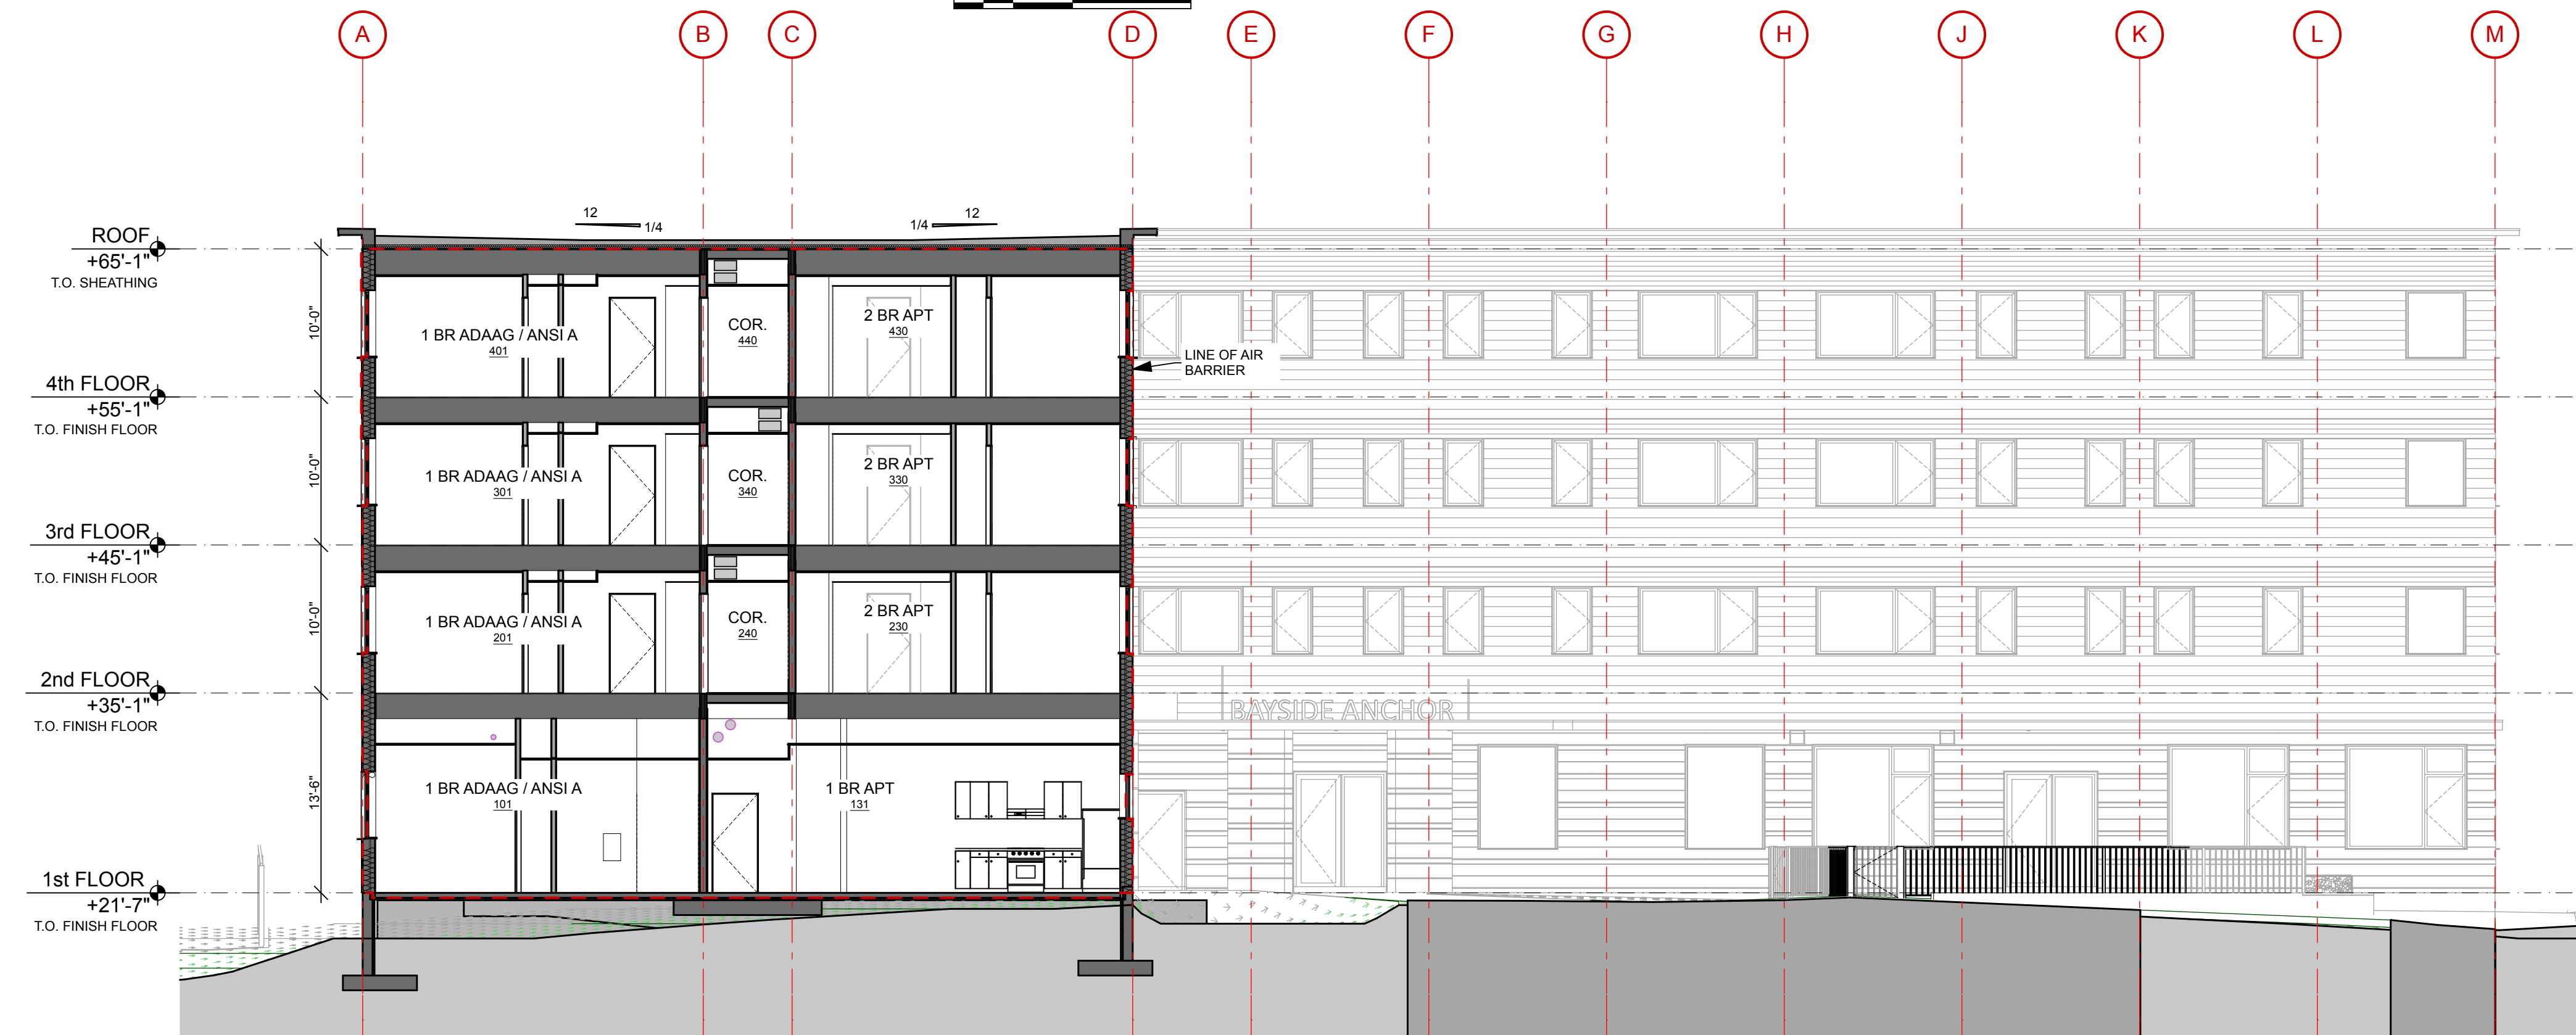

3 SECTION: N/S - UNITS
SCALE: 1/8" = 1'-0"