




1 SECTION: N/S - SOUTH STAIR
SCALE: 1/8" = 1'-0"

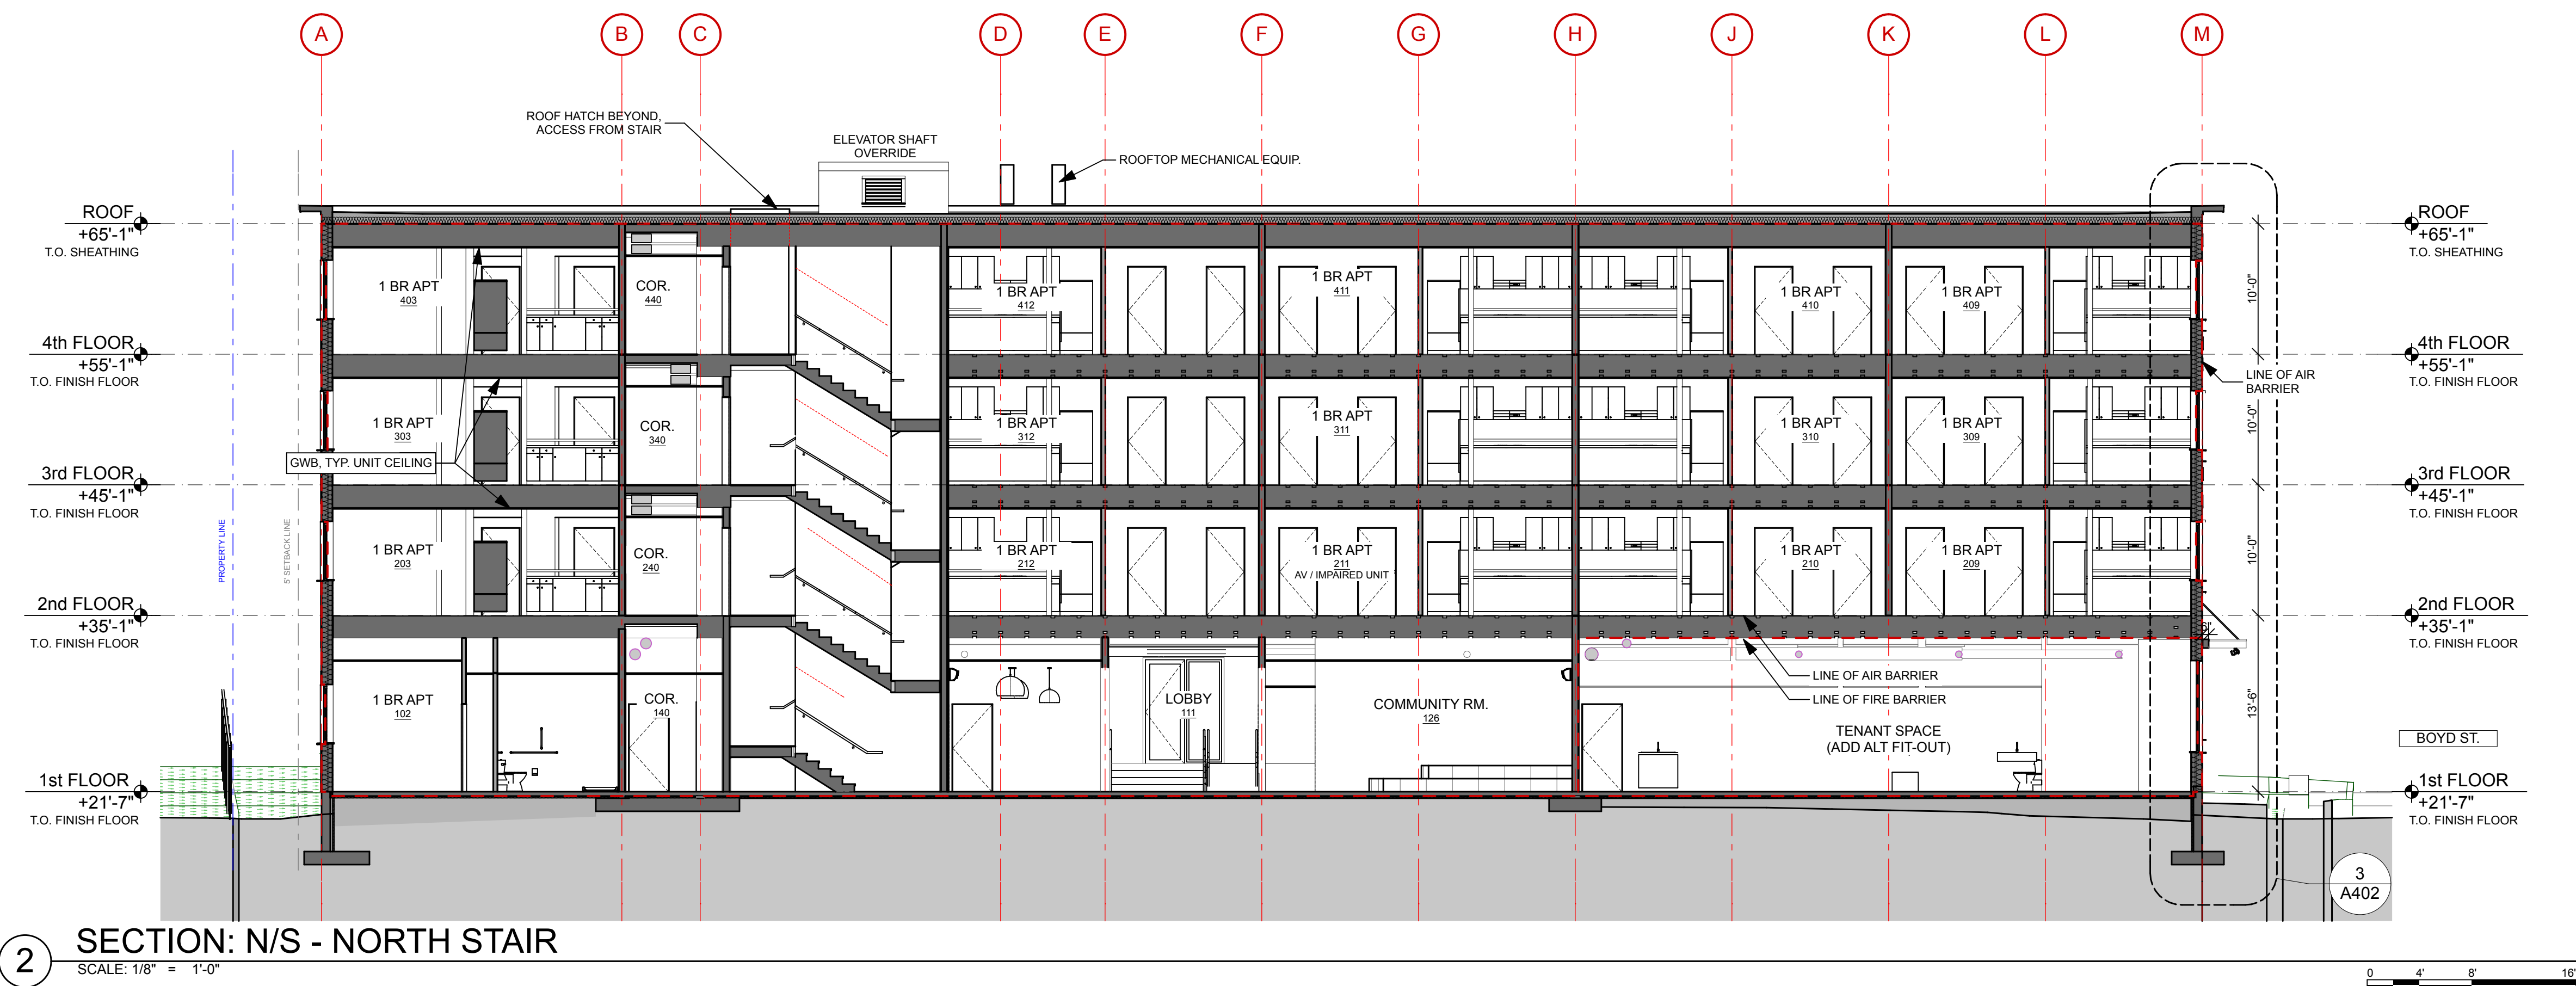

2 SECTION: N/S - NORTH STAIR
SCALE: 1/8" = 1'-0"