




**16 ANSI-B BATHROOM - TYP.**  
SCALE: 1/2" = 1'-0"  
0 1' 2' 4'

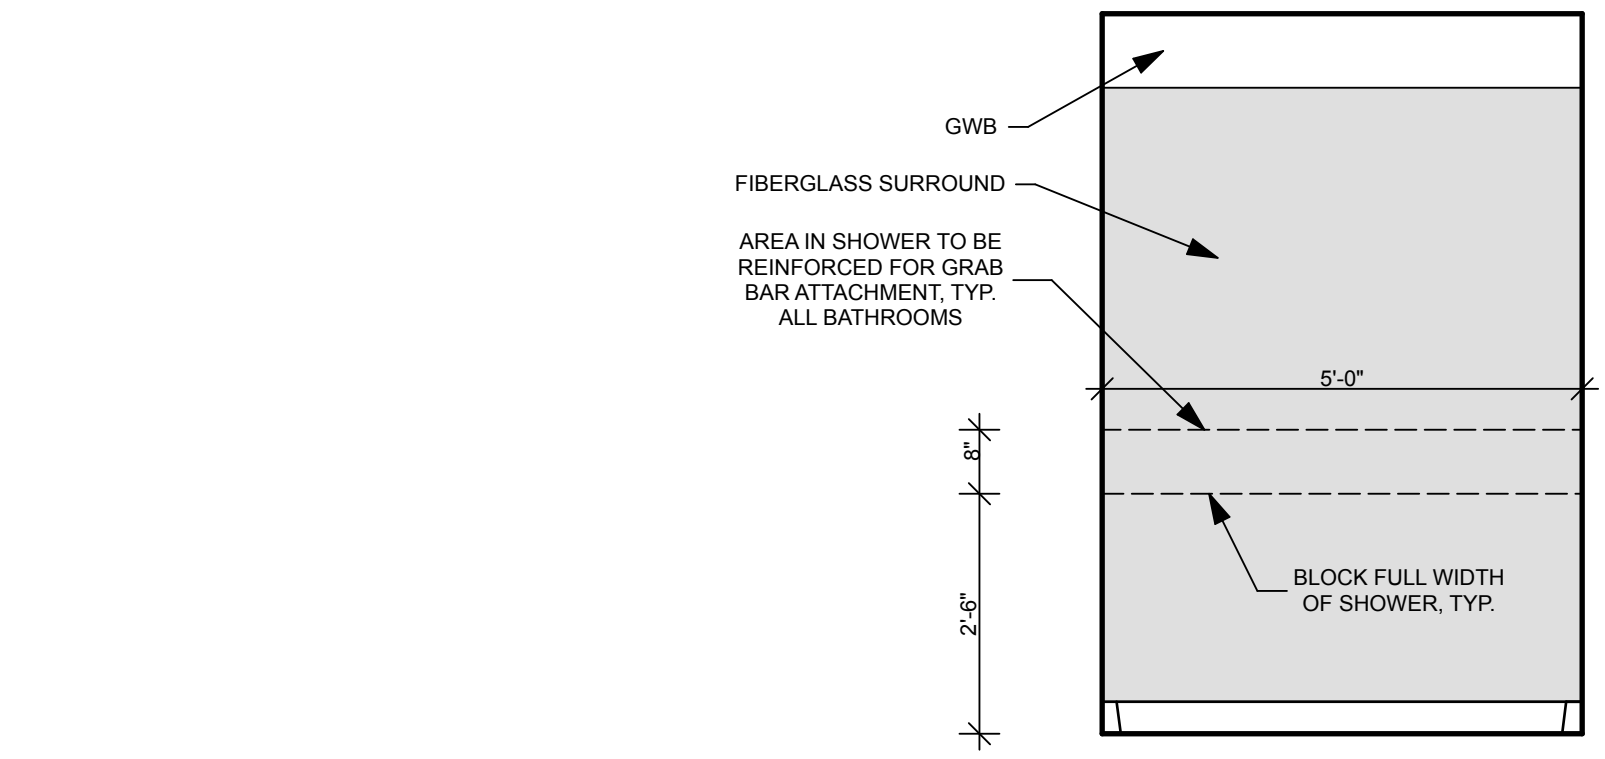


**15 ANSI-B BATHROOM - TYP.**  
SCALE: 1/2" = 1'-0"  
0 1' 2' 4'

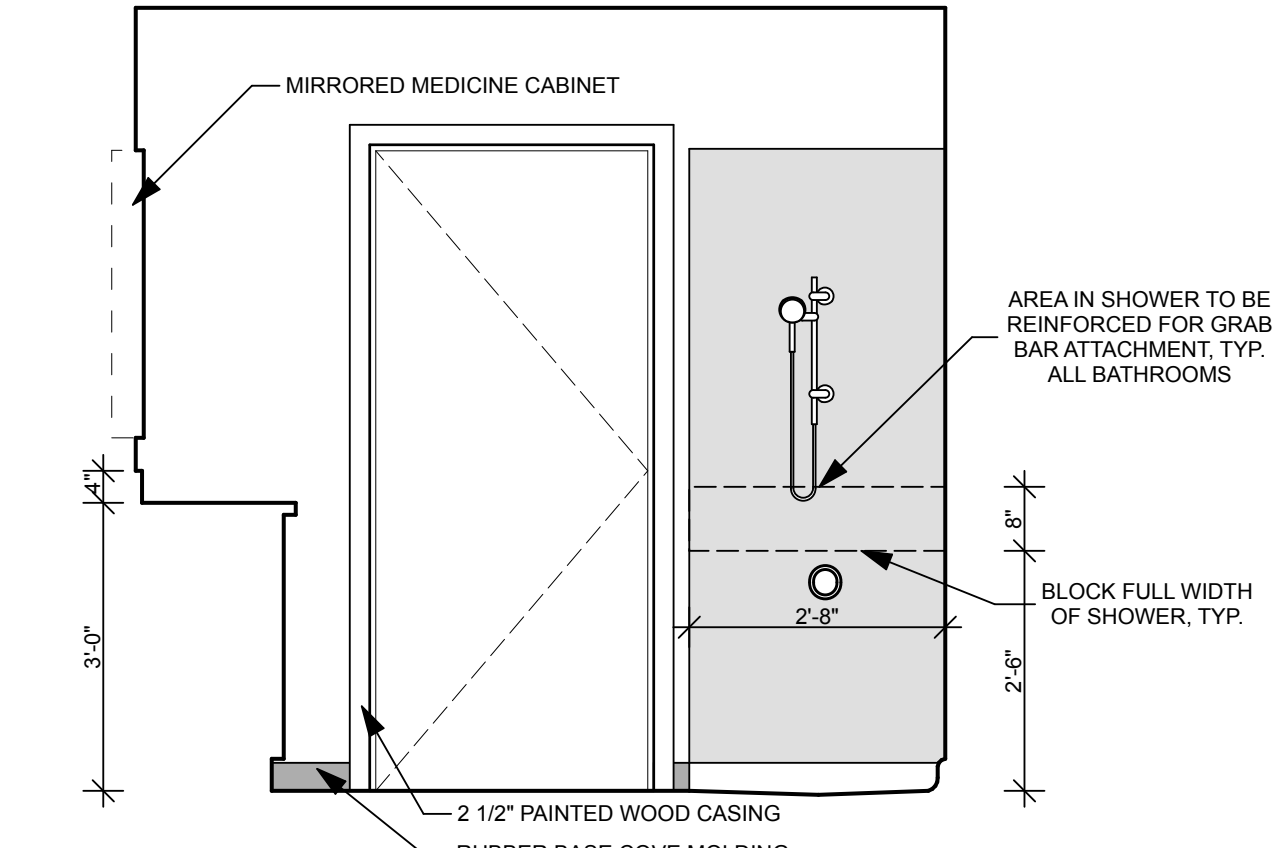


**14 ANSI-B BATHROOM - TYP.**  
SCALE: 1/2" = 1'-0"  
0 1' 2' 4'

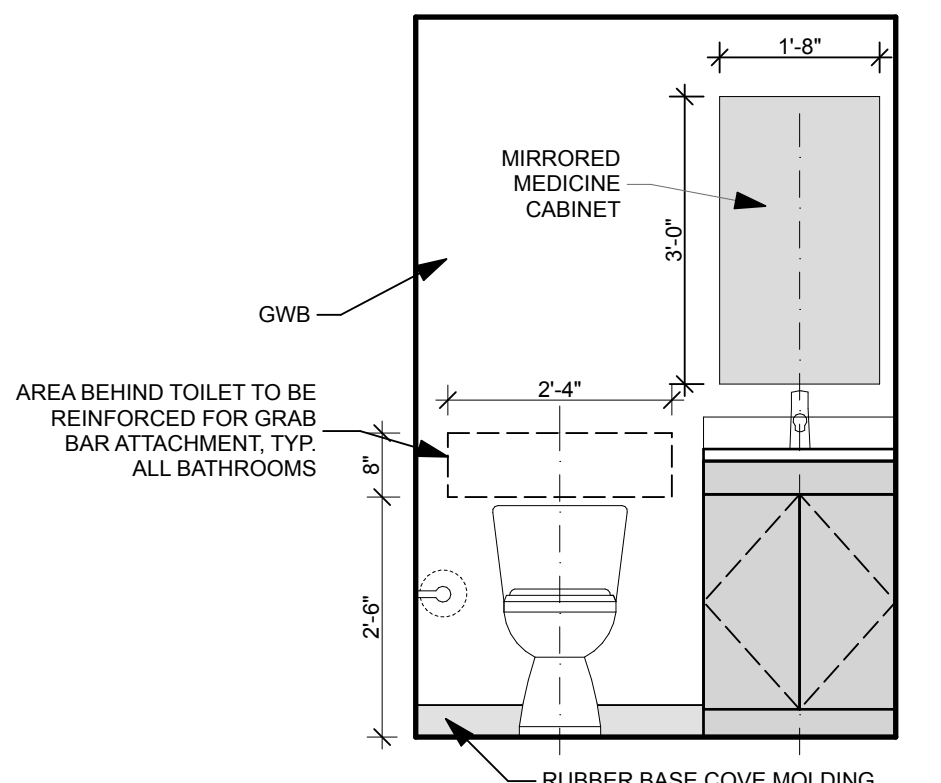


**13 ANSI-B BATHROOM - TYP.**  
SCALE: 1/2" = 1'-0"  
0 1' 2' 4'

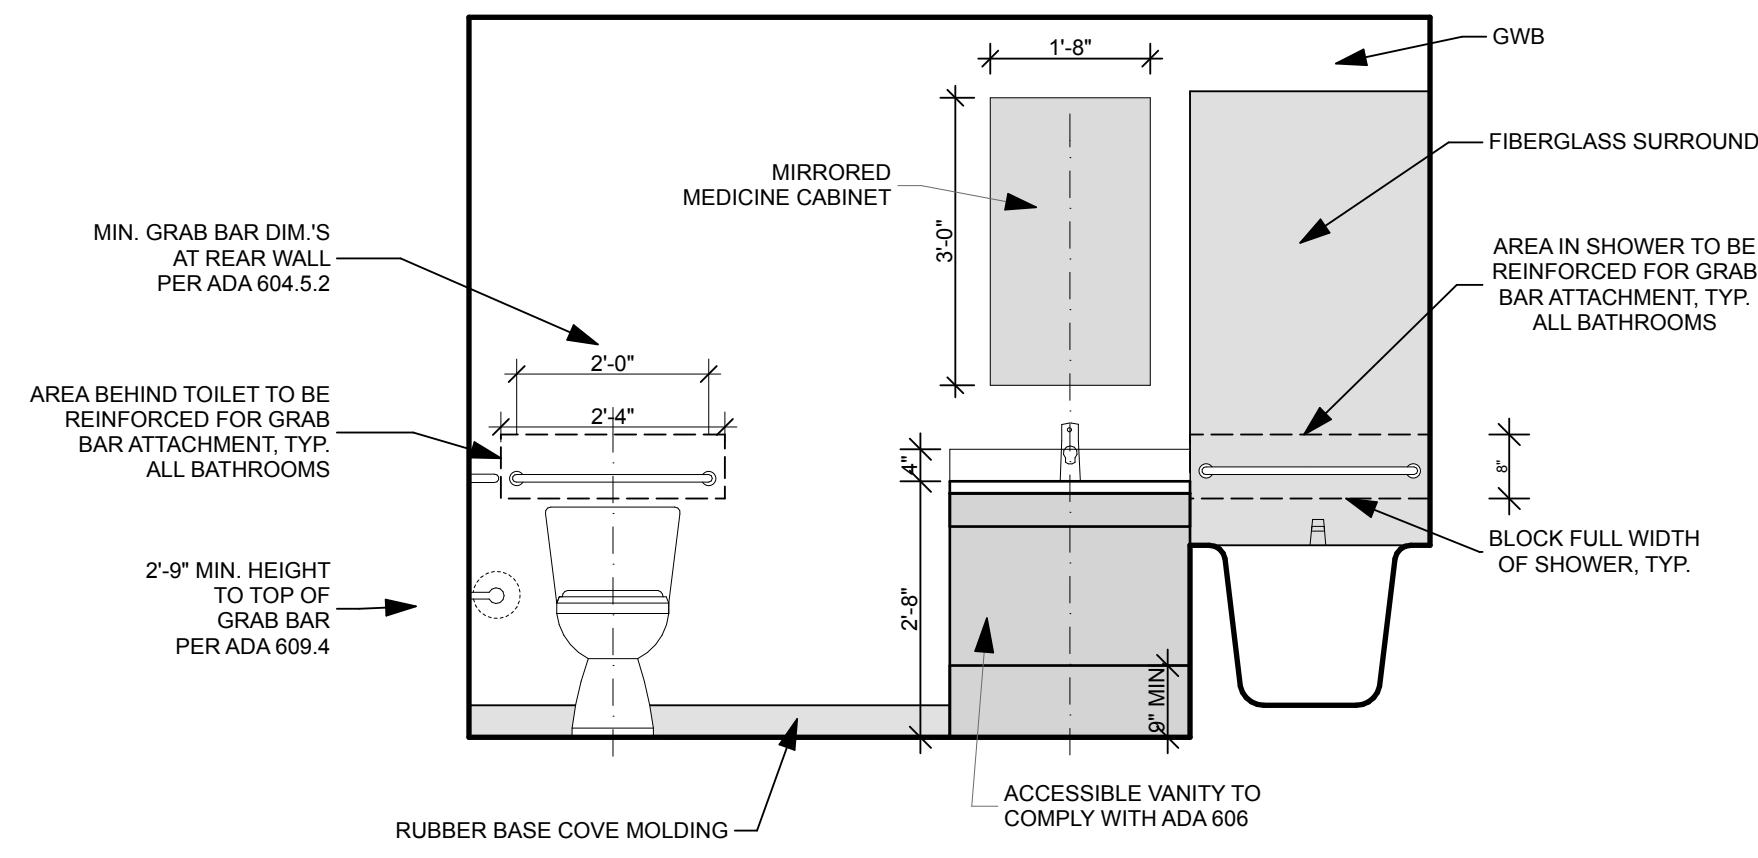


**12 UNIT 206, 306, 406 BATHROOM**  
SCALE: 1/2" = 1'-0"  
0 1' 2' 4'

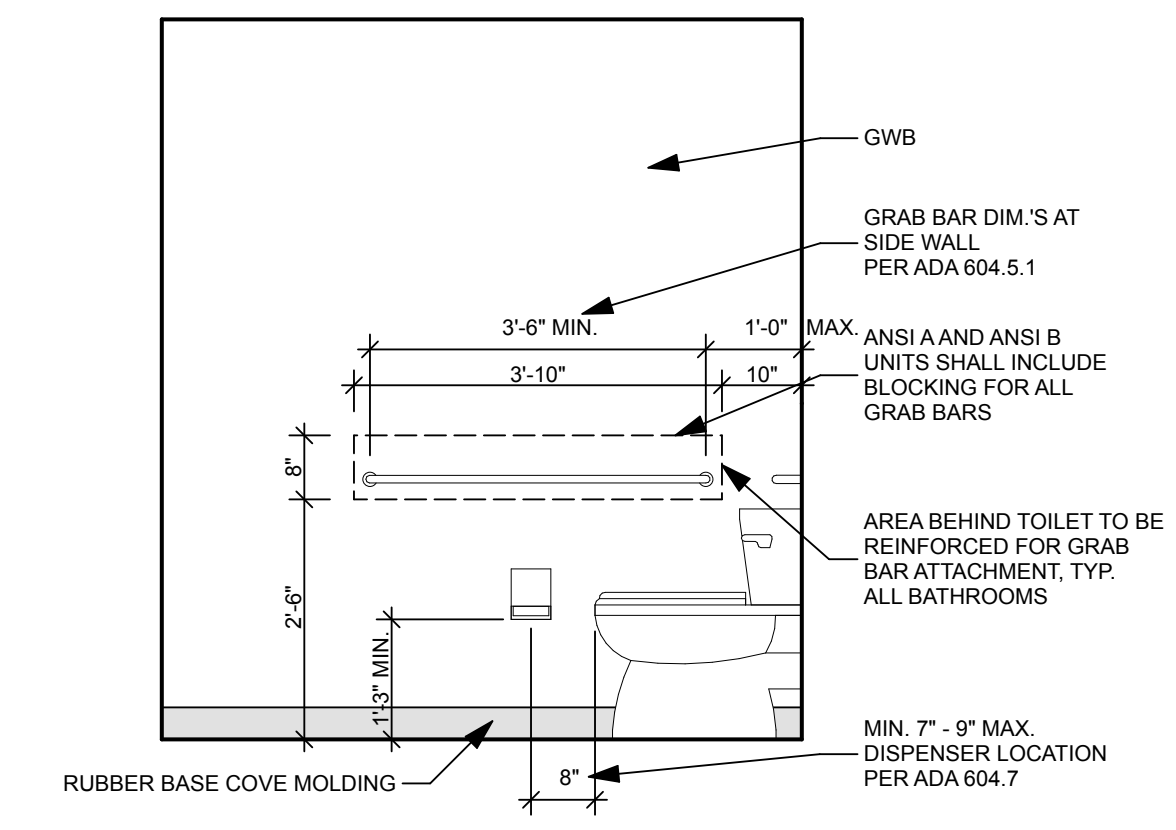


**11 UNIT 206, 306, 406 BATHROOM**  
SCALE: 1/2" = 1'-0"  
0 1' 2' 4'

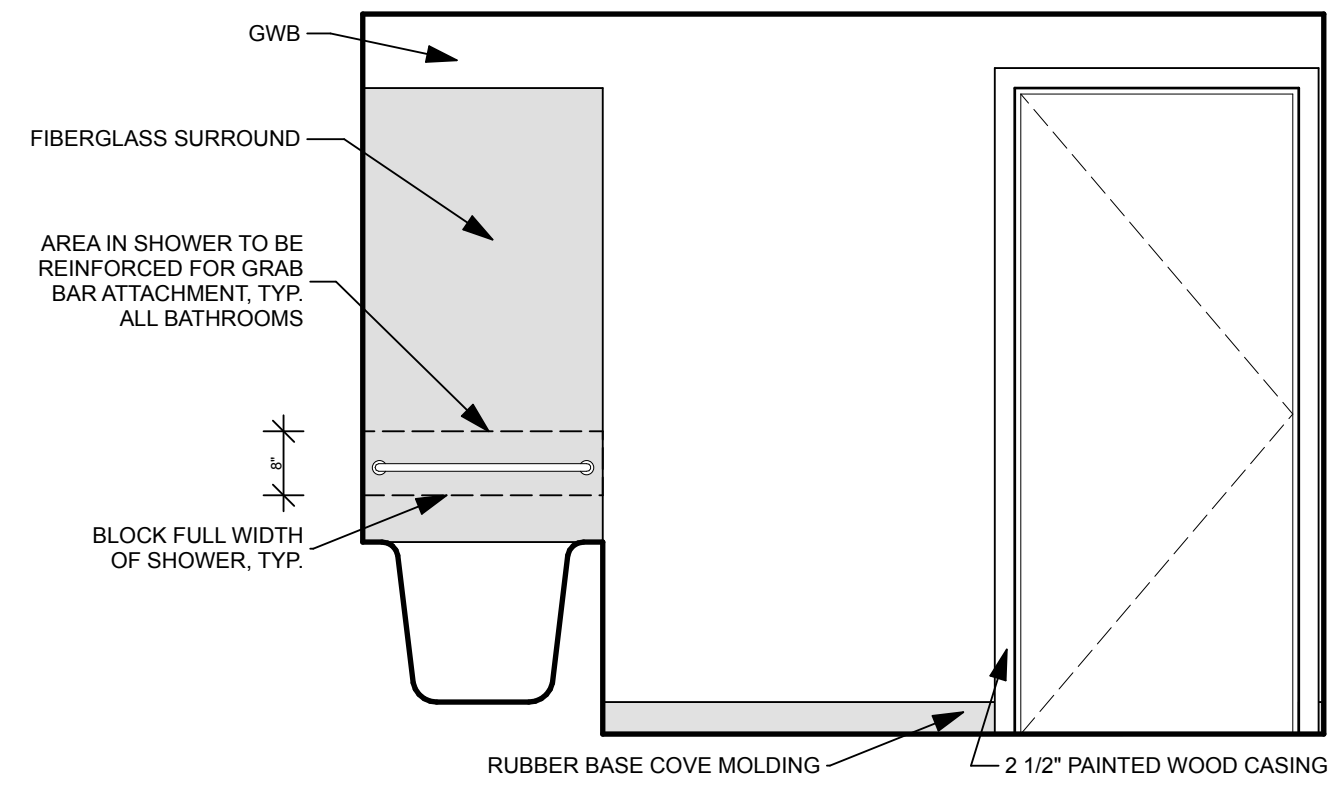


**10 UNIT 206, 306, 406 BATHROOM**  
SCALE: 1/2" = 1'-0"  
0 1' 2' 4'

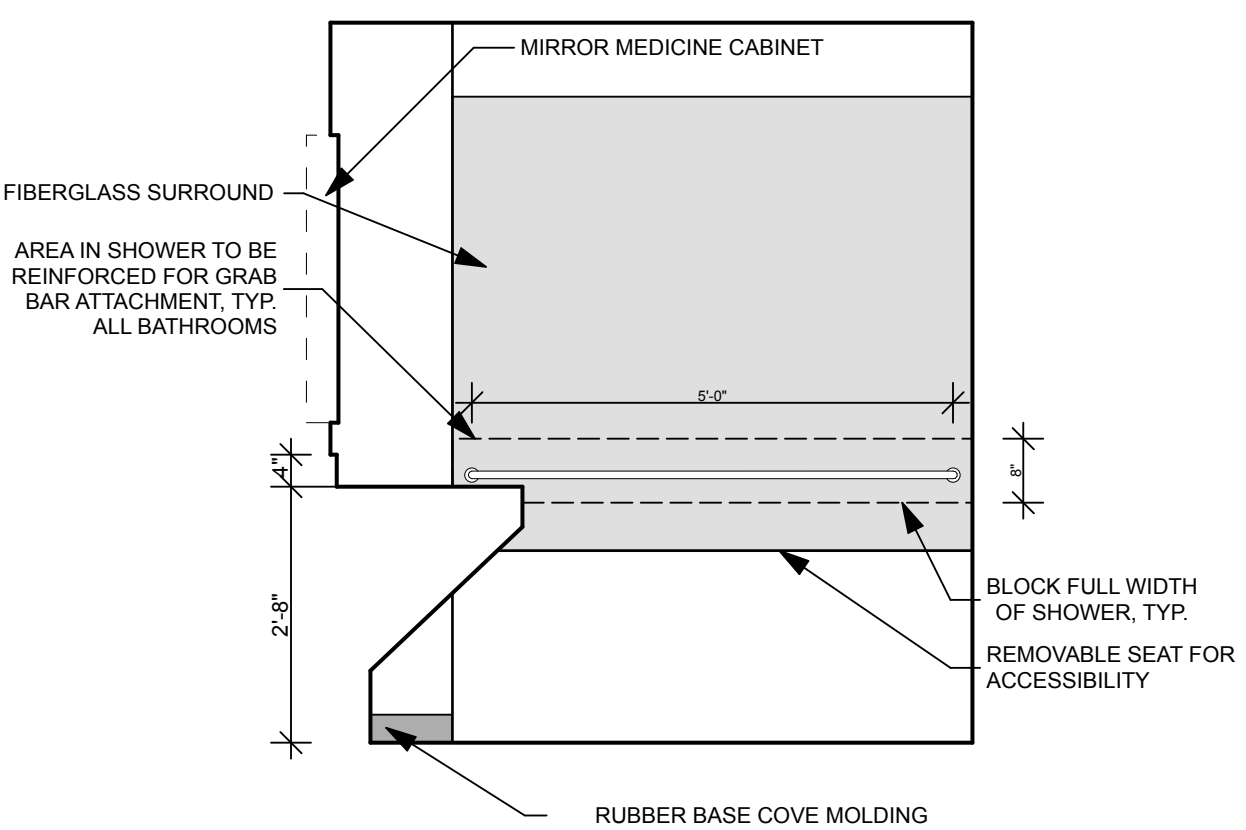


**9 UNIT 206, 306, 406 BATHROOM**  
SCALE: 1/2" = 1'-0"  
0 1' 2' 4'

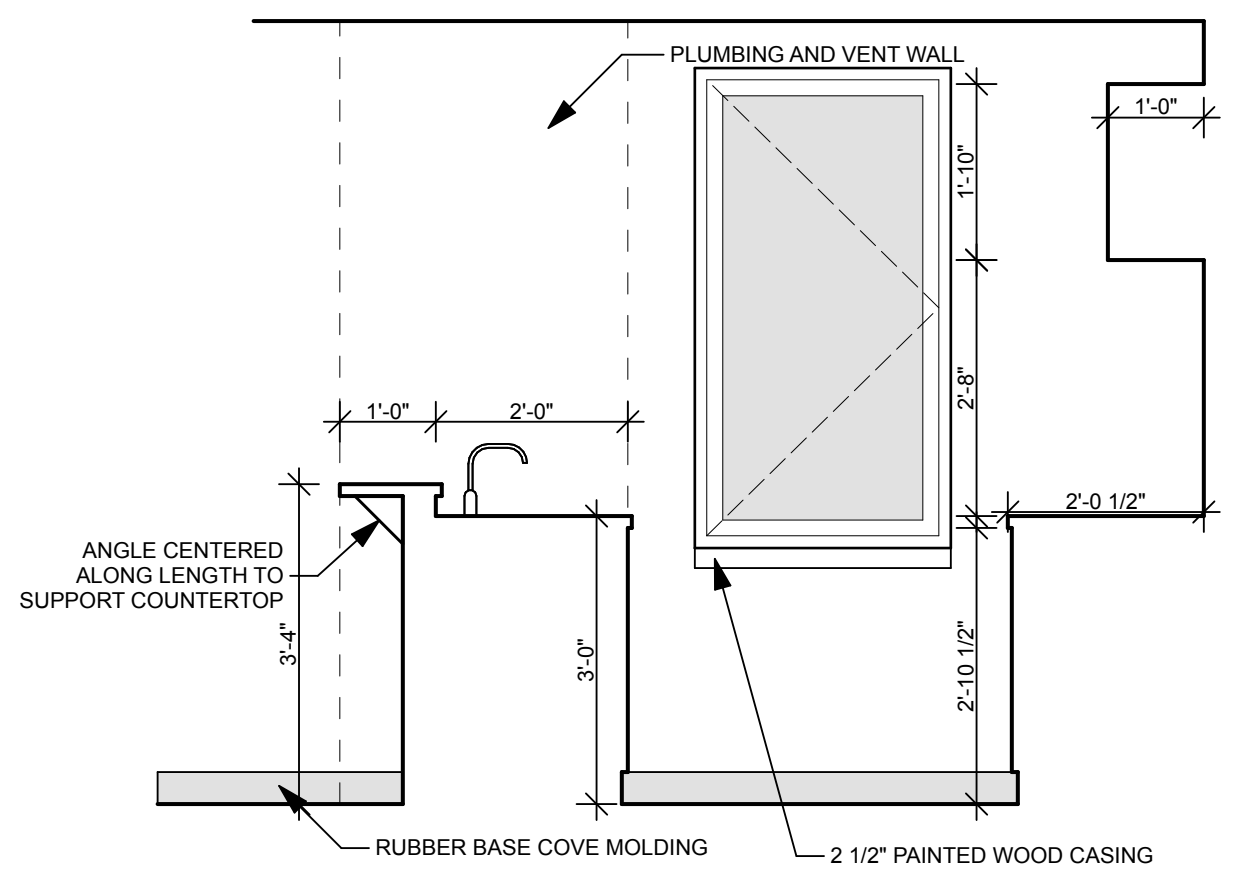


**8 ANSI-B KITCHEN - TYP.**  
SCALE: 1/2" = 1'-0"  
0 1' 2' 4'

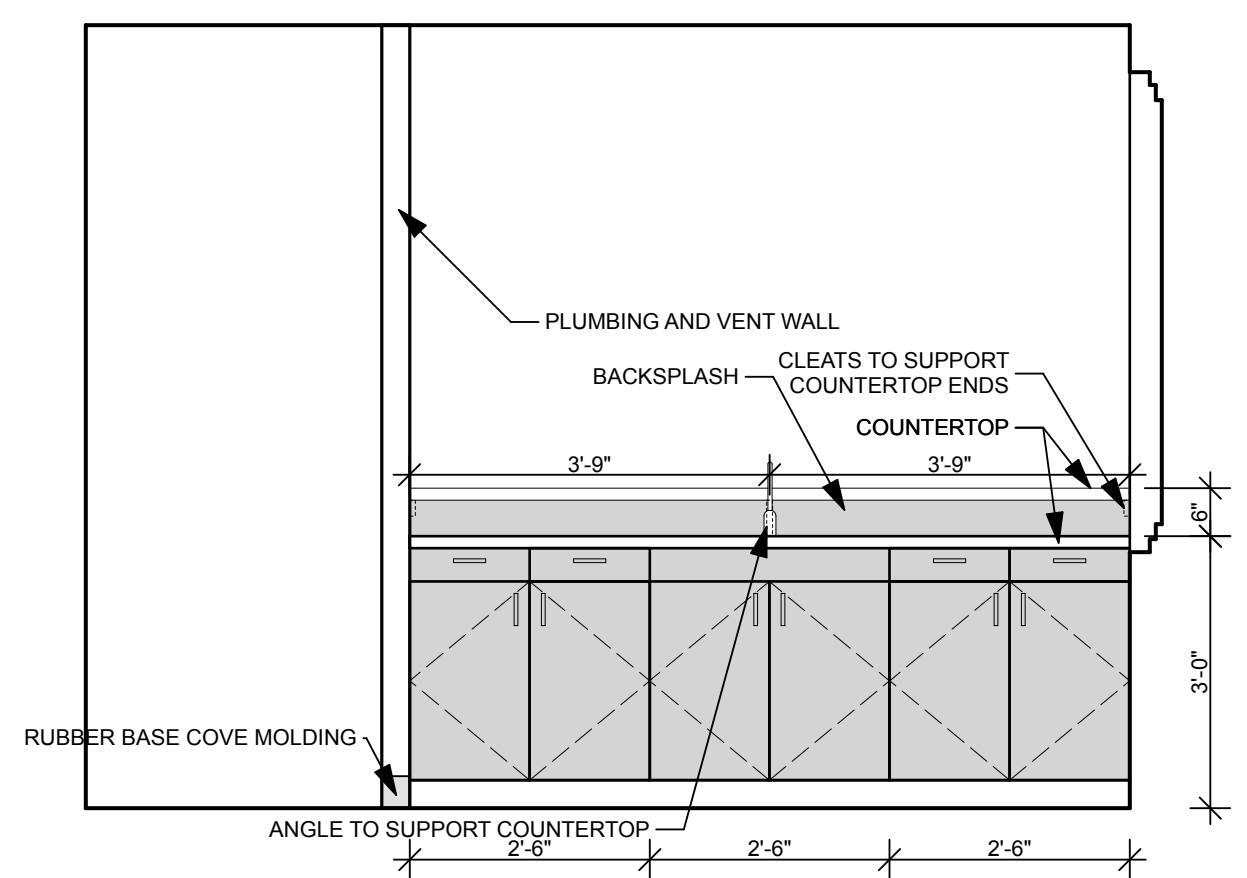


**7 ANSI-B KITCHEN - TYP.**  
SCALE: 1/2" = 1'-0"  
0 1' 2' 4'

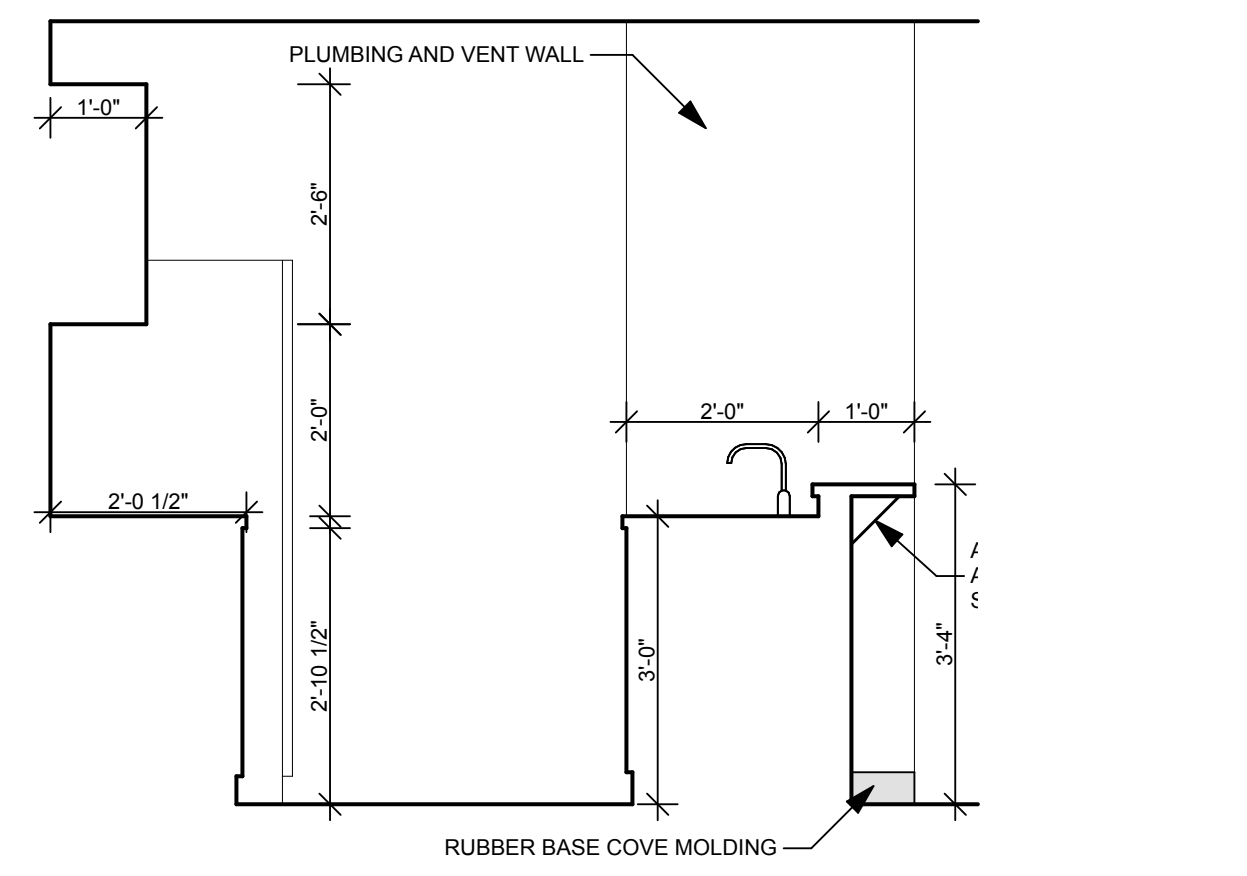


**6 ANSI-B KITCHEN - TYP.**  
SCALE: 1/2" = 1'-0"  
0 1' 2' 4'

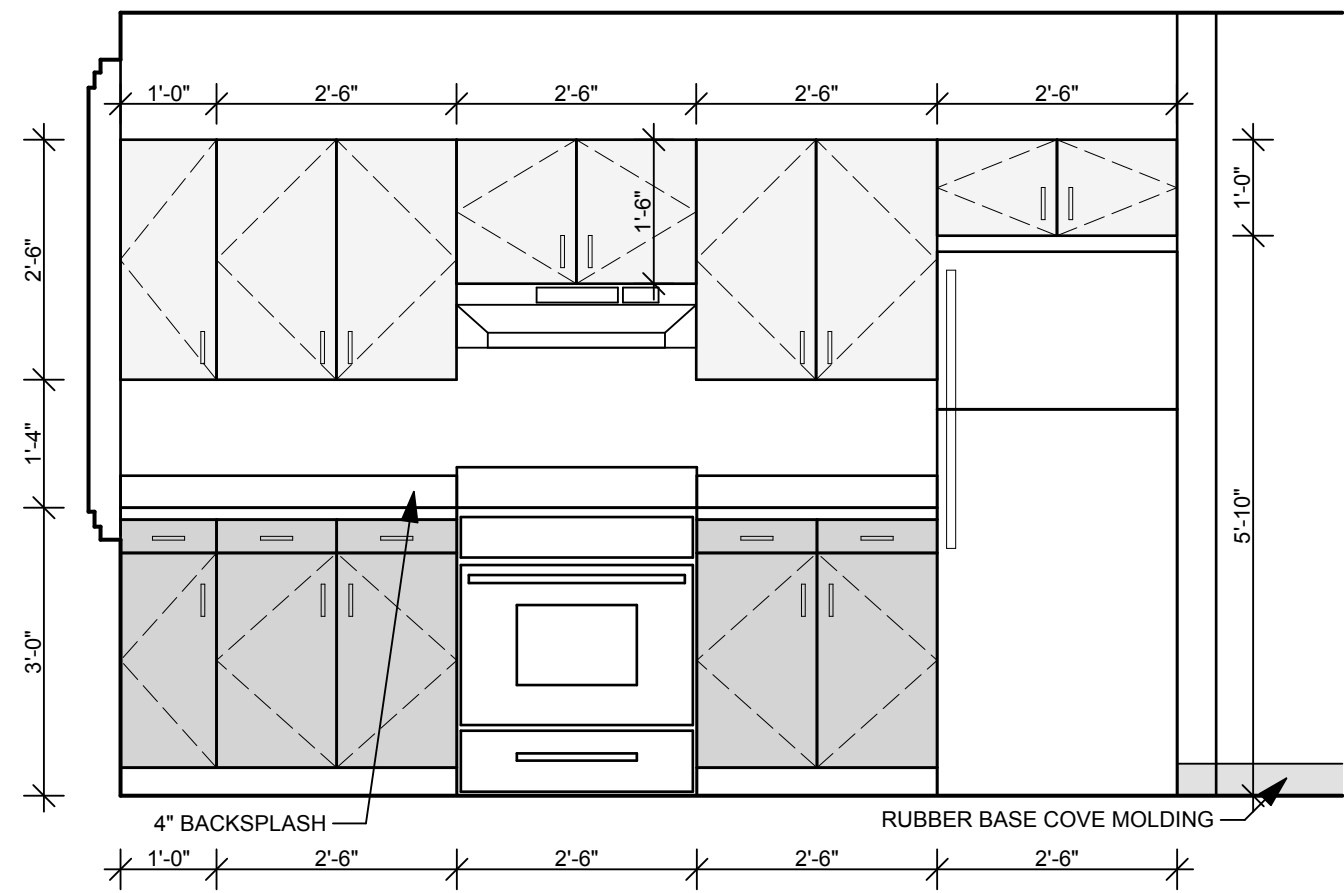


**5 ANSI-B KITCHEN - TYP.**  
SCALE: 1/2" = 1'-0"  
0 1' 2' 4'

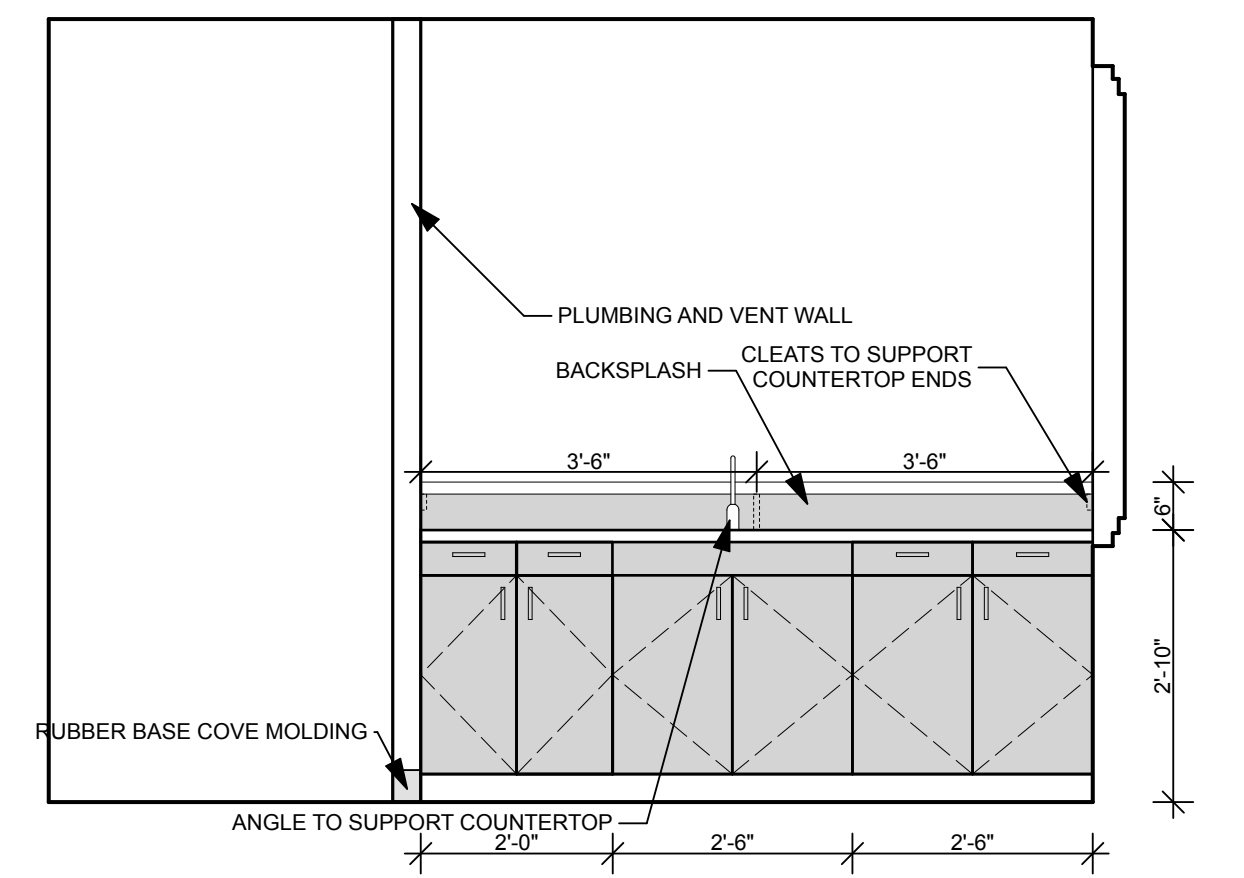


**4 UNIT 203, 303, 403 KITCHEN**  
SCALE: 1/2" = 1'-0"  
0 1' 2' 4'

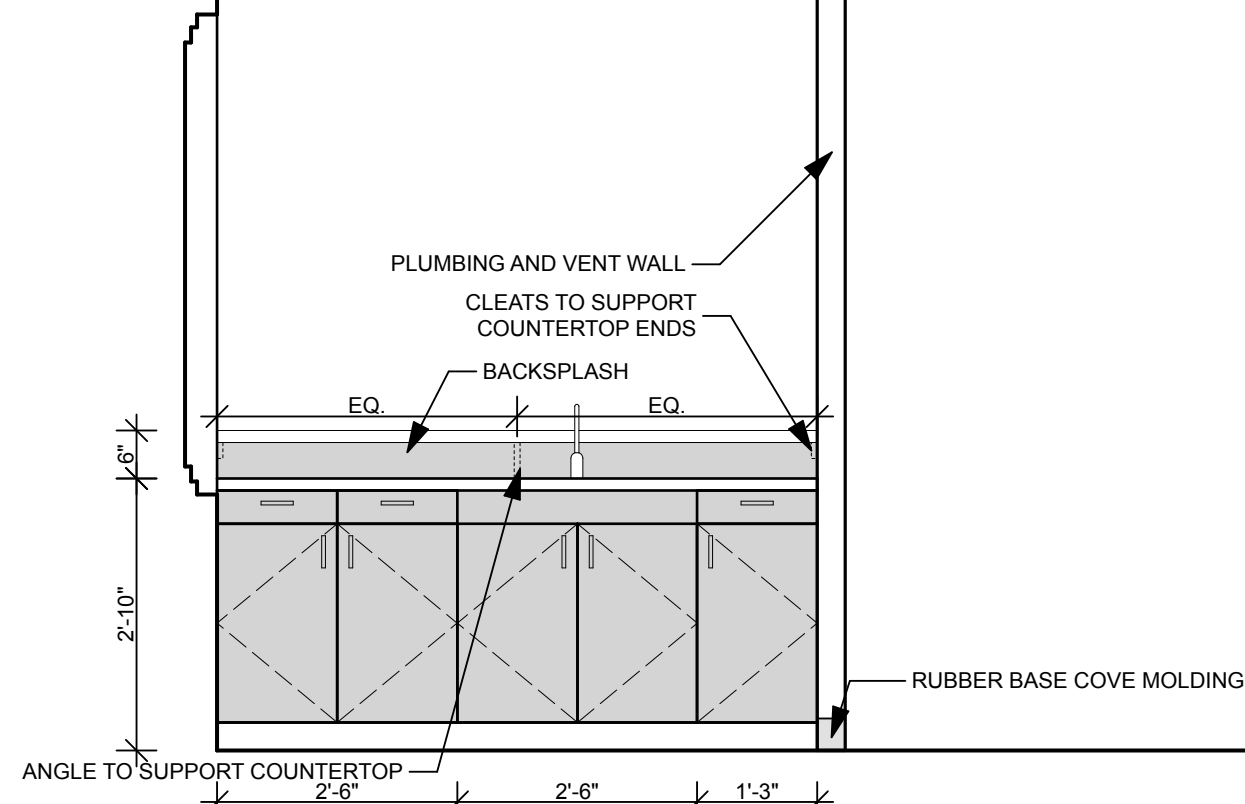

**3 UNIT 204, 304, 404 KITCHEN**  
SCALE: 1/2" = 1'-0"  
0 1' 2' 4'

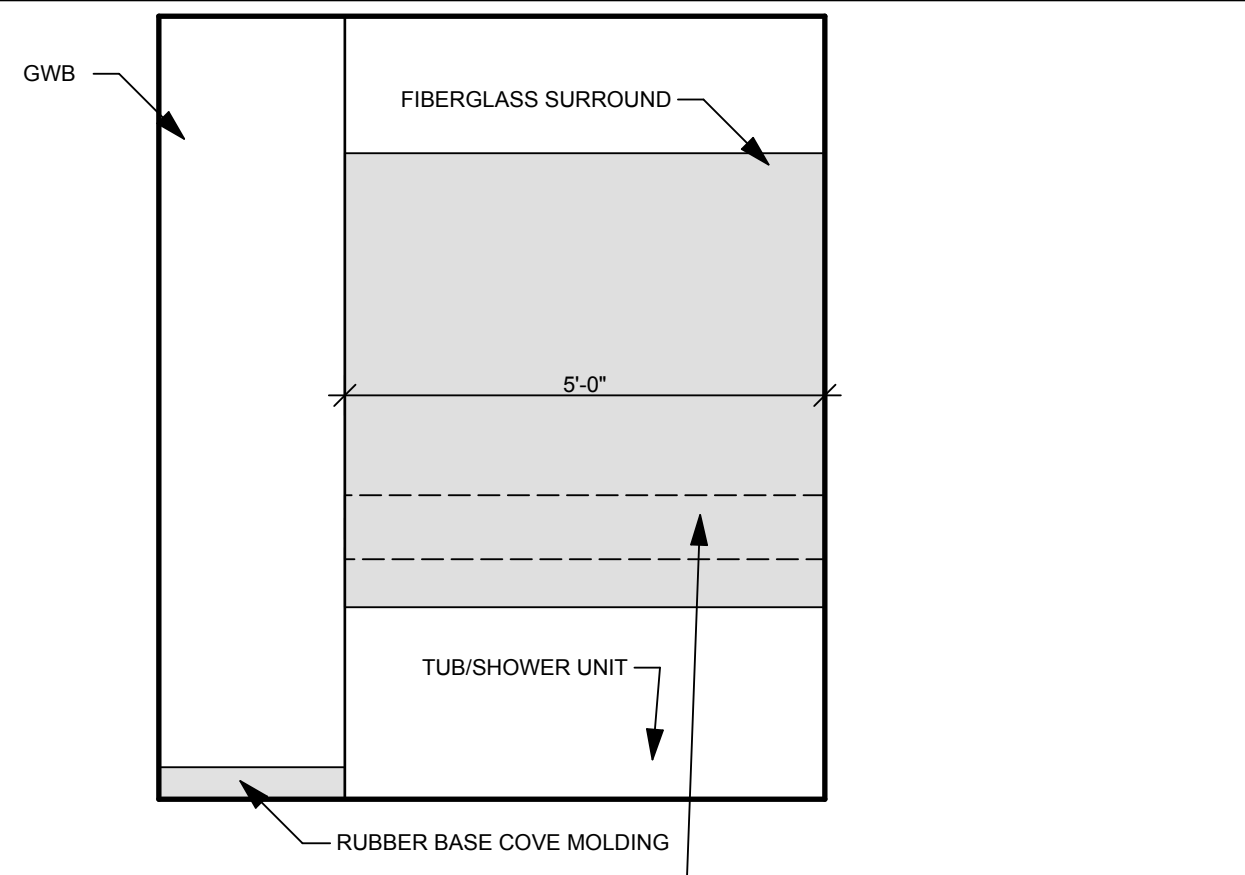

**2 2-BEDROOM BATHROOM - TYP.**  
SCALE: 1/2" = 1'-0"  
0 1' 2' 4'

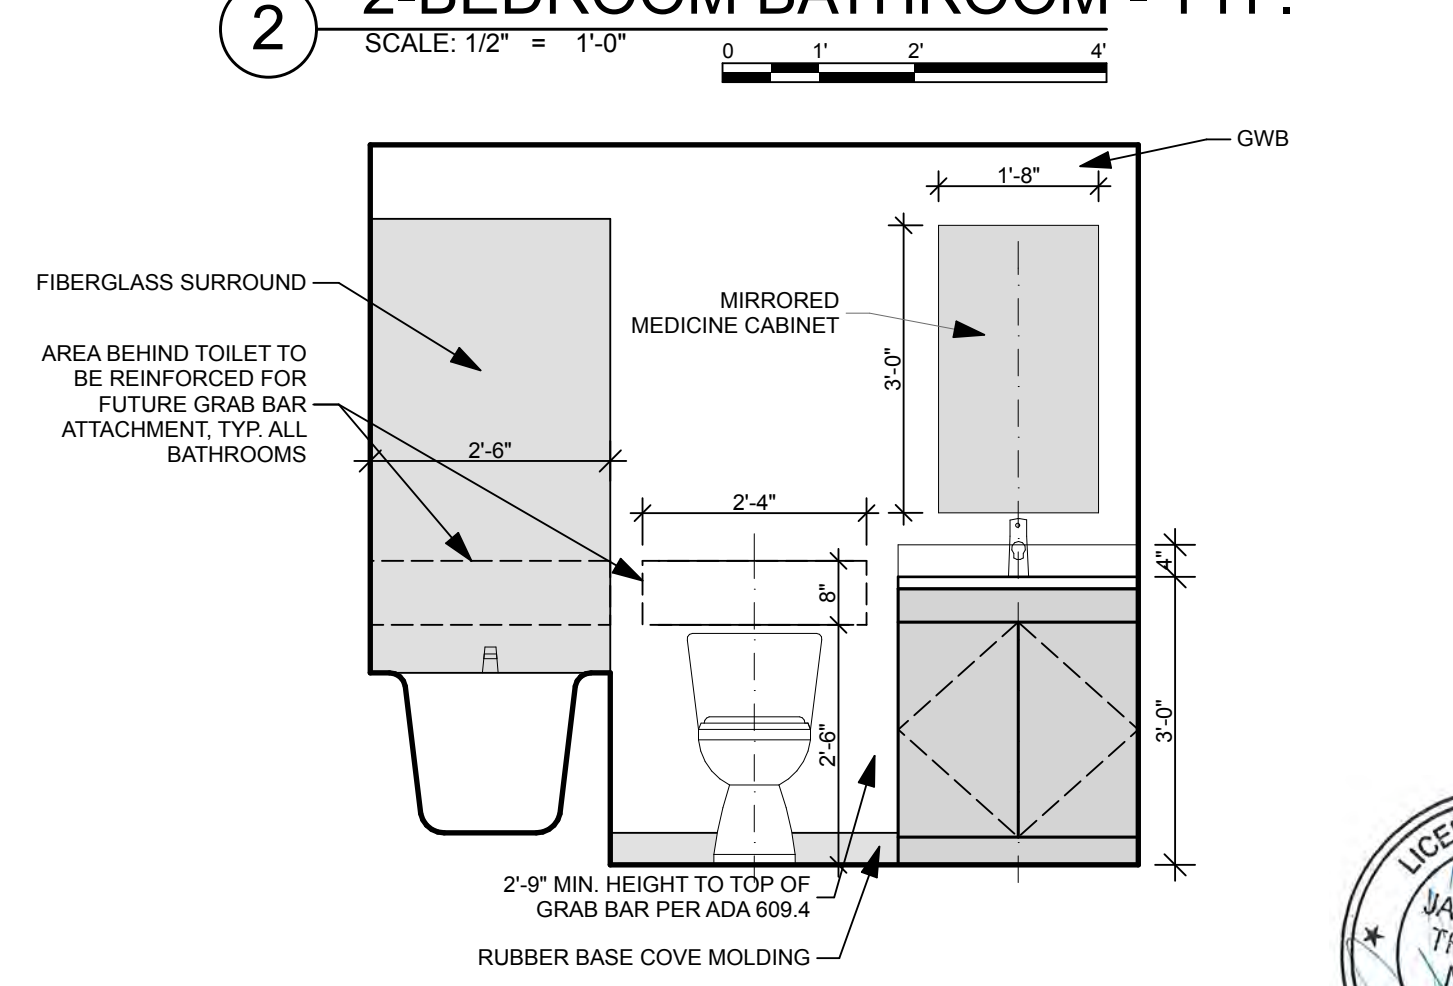

**1 2-BEDROOM BATHROOM - TYP.**  
SCALE: 1/2" = 1'-0"  
0 1' 2' 4'