



5 LOBBY AND COMMUNITY ROOM SE
SCALE: 1/2" = 1'-0"

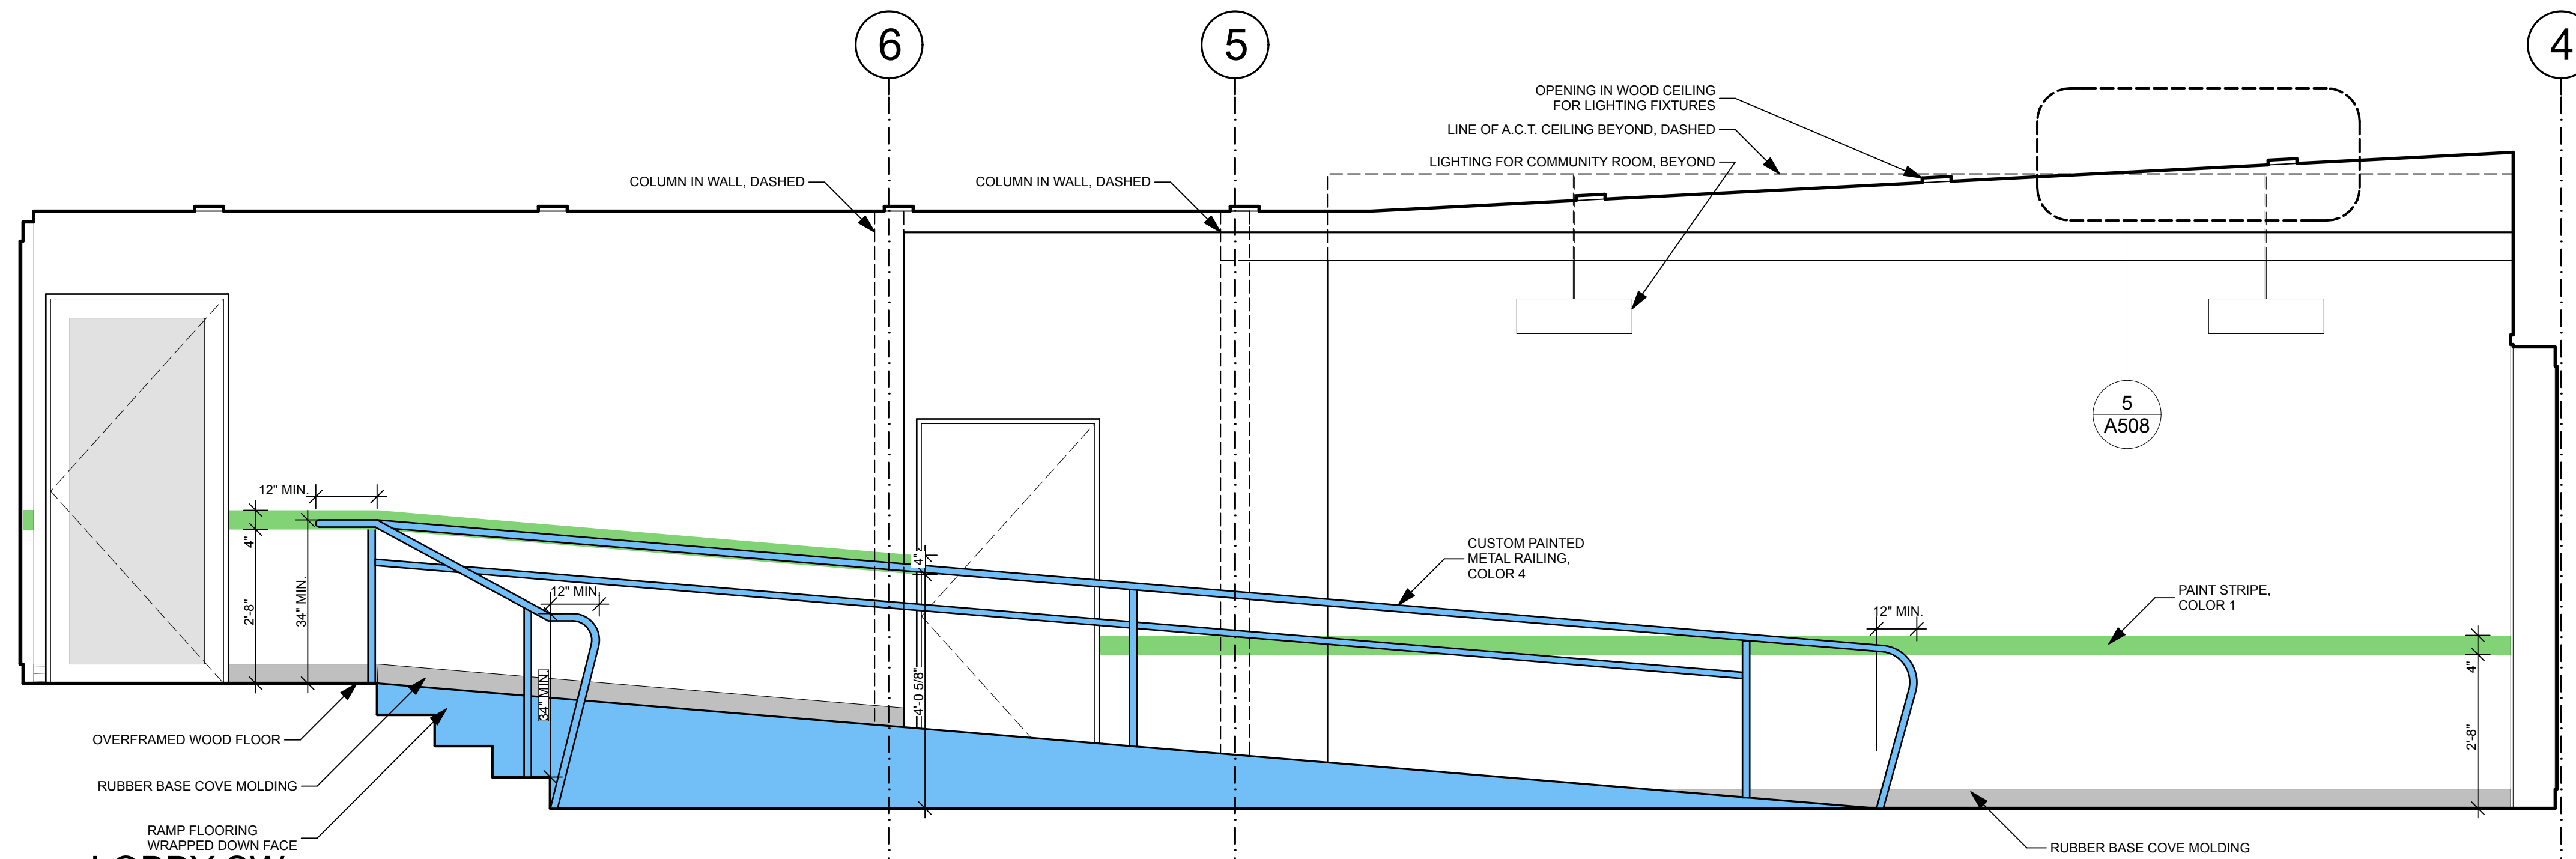


4 LOBBY SW
SCALE: 1/2" = 1'-0"


INTERIOR COLORS KEYNOTE	
	BASE COLOR: BENJAMIN MOORE, DECORATORS WHITE, PM-3
	COLOR 1 (INTERIOR): BENJAMIN MOORE, APPLE LIME COCKTAIL, #420
	COLOR 4 (INTERIOR): BENJAMIN MOORE, ROCKY MOUNTAIN SKY, #2066-40

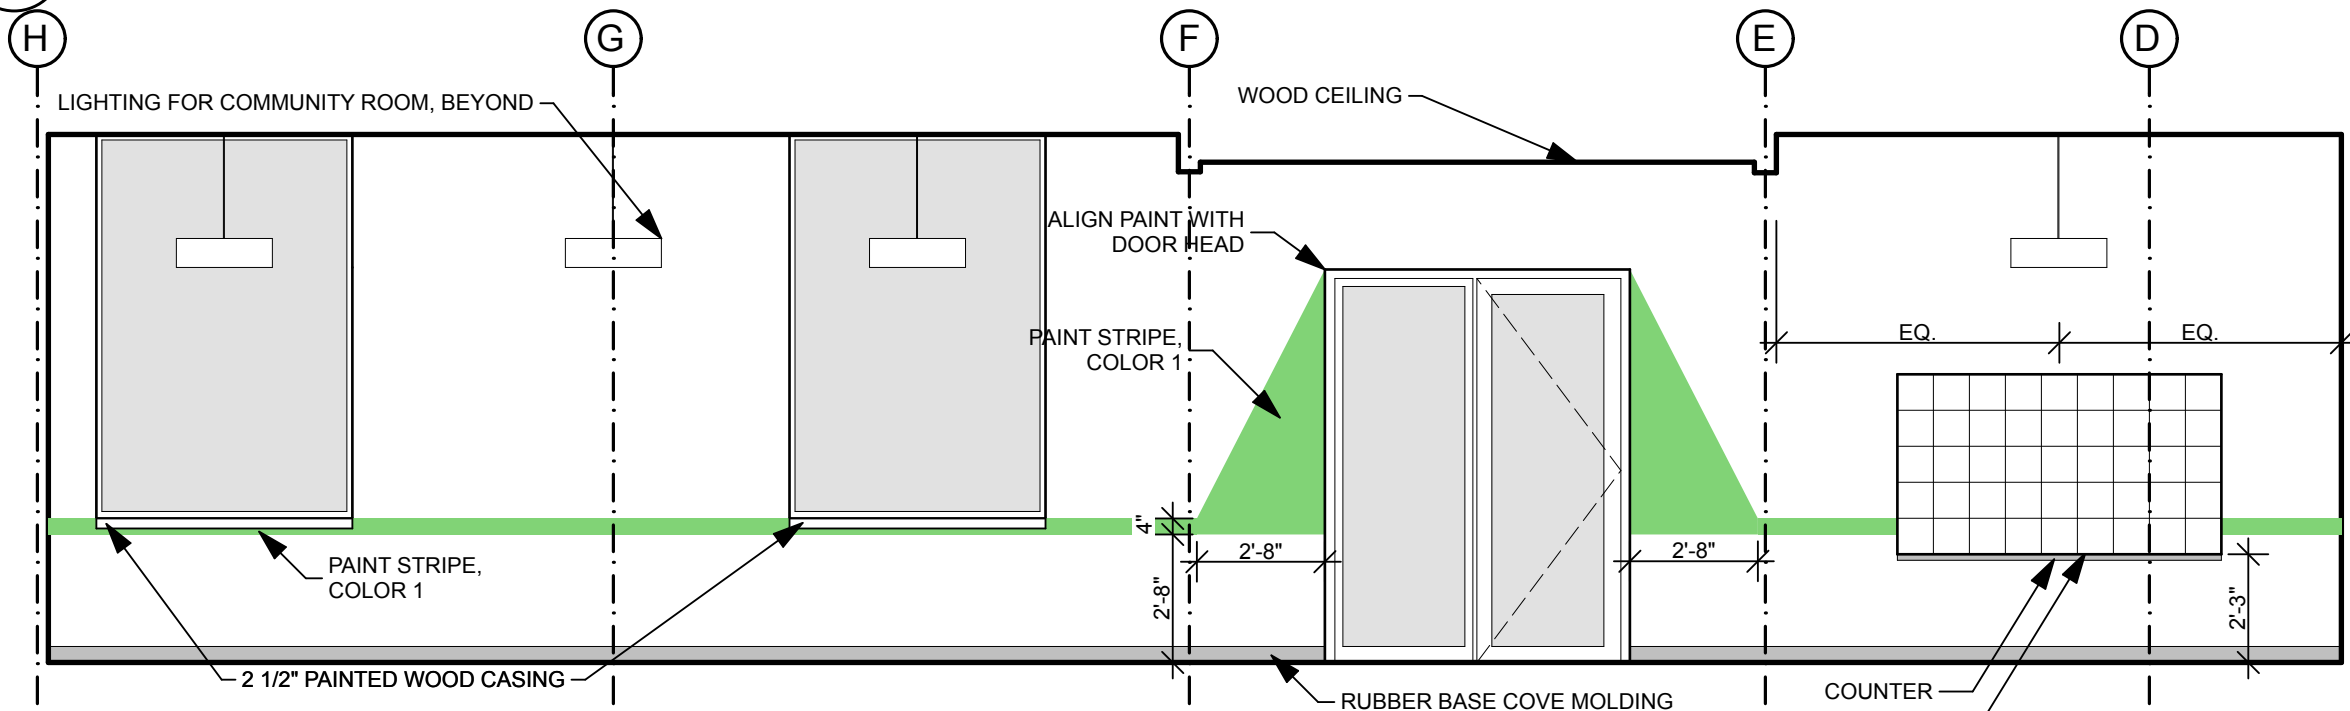

3 LOBBY AND COMMUNITY ROOM NW
SCALE: 1/4" = 1'-0"

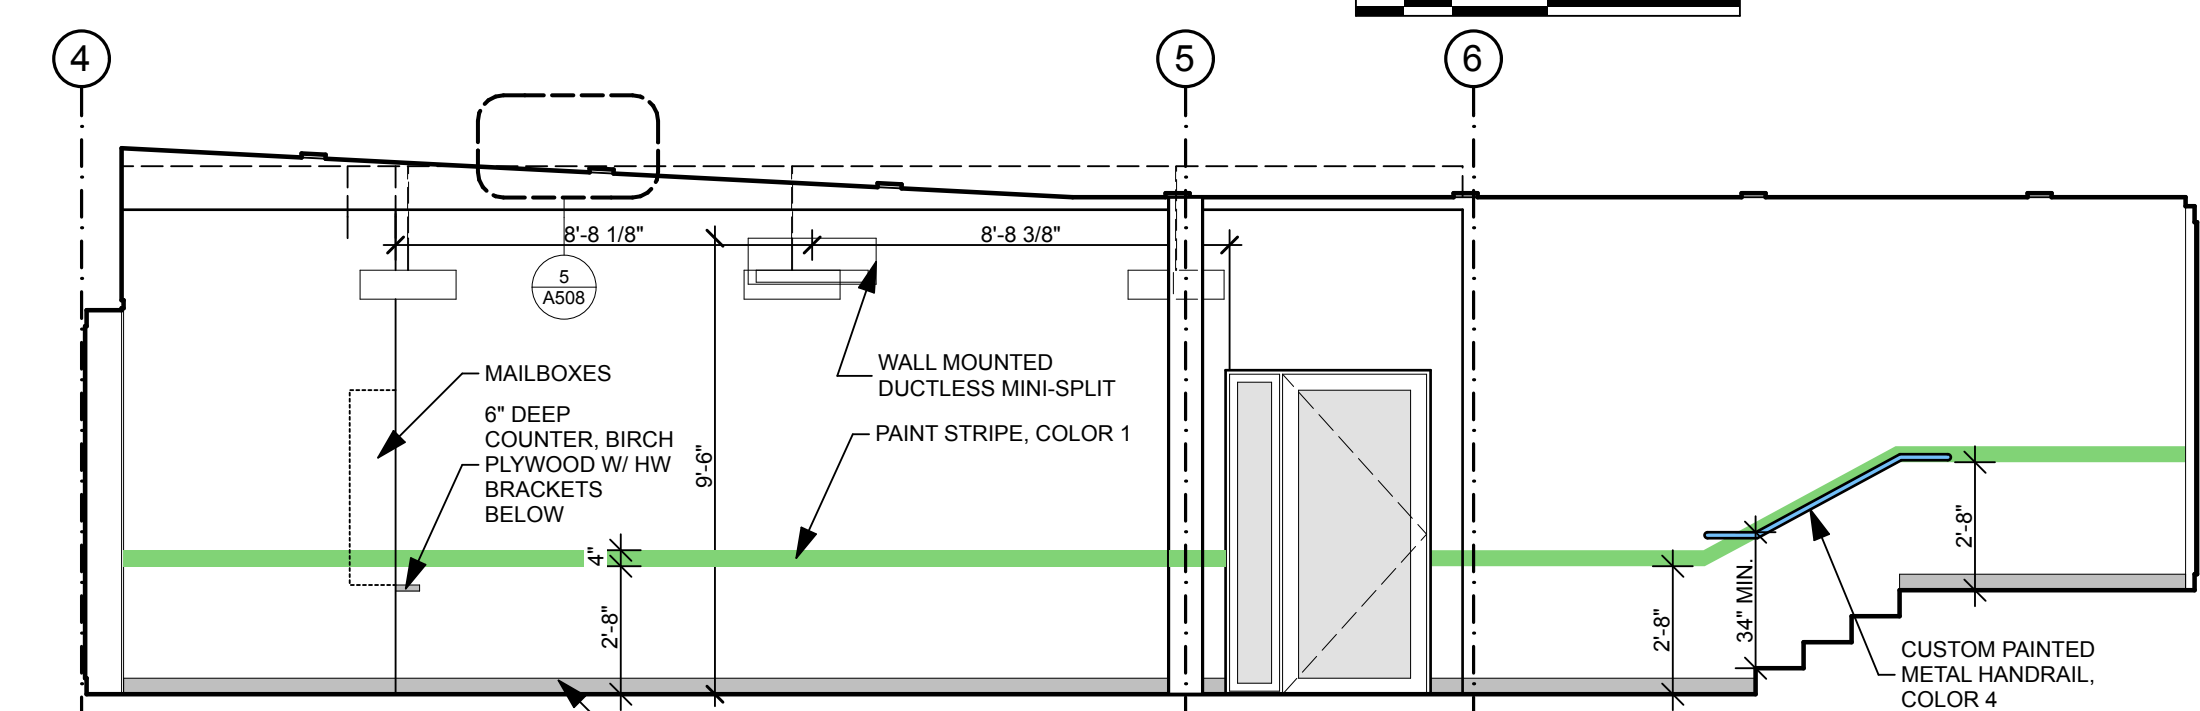

2 LOBBY NE
SCALE: 1/4" = 1'-0"

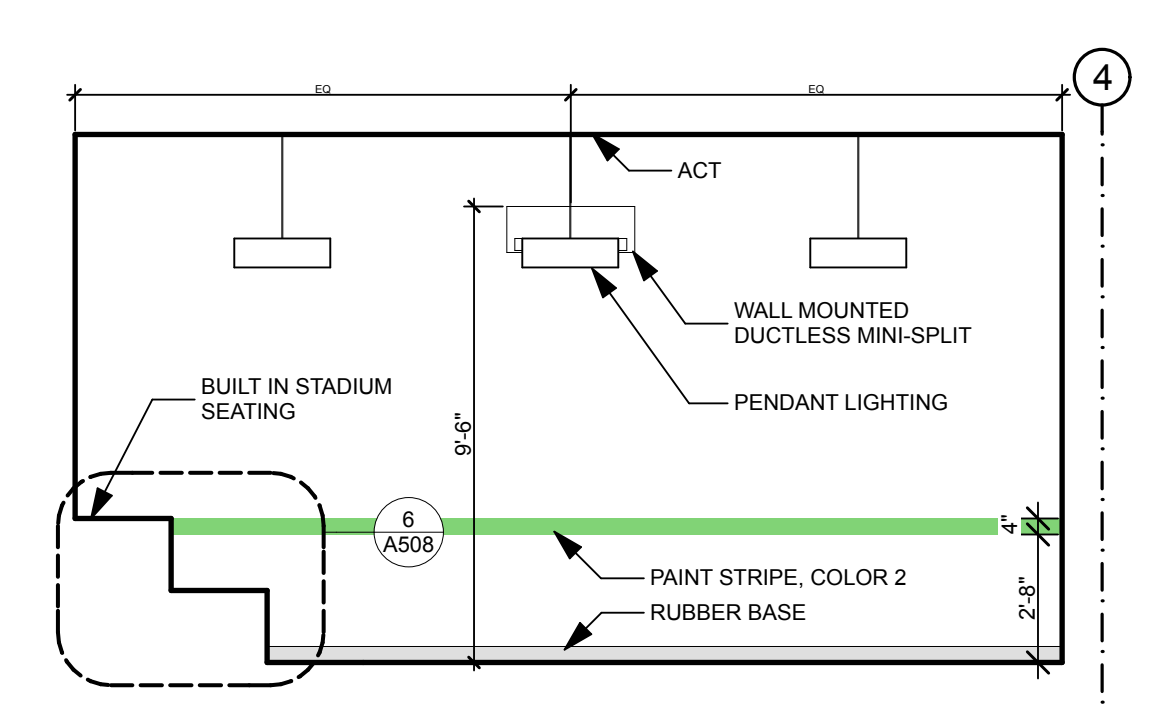

1 COMMUNITY ROOM SW
SCALE: 1/4" = 1'-0"