
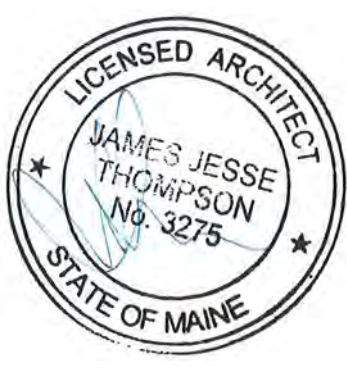


**RCP KEYNOTE**

	GWB
	APC-1
	APC-2
	WOOD STRIP CEILING

NOTE: ALL FIXTURES TO BE CENTERED BOTH WAYS IN ROOM, TYP. UNLESS NOTED OTHERWISE

1 1st FLOOR REFLECTED CEILING PLAN  
SCALE: 1/4" = 1'-0"

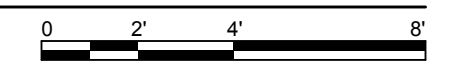

**KAPLAN THOMPSON ARCHITECTS**  
424 FORE ST., PORTLAND, ME 04101  
207-842-2888

**PORTLAND HOUSING**  
14 BAXTER BLVD  
PORTLAND, ME 04101  
P: 207.773.4753

**AVESTA HOUSING**  
307 CUMBERLAND AVE  
PORTLAND, ME 04101  
P: 207.553.7777

**CARROLL ASSOCIATES**  
LANDSCAPE ARCHITECTS  
217 COMMERCIAL STREET, STE 200  
PORTLAND, MAINE 04101  
207.772.1552 V. F. 207.772.0712

**BECKER**  
STRUCTURAL ENGINEERS  
75 YORK ST.  
PORTLAND, ME 04101  
P: 207.879.1838

**RANSOM**  
Consulting Engineers and Scientists  
400 COMMERCIAL ST. SUITE 404  
PORTLAND, ME 04101  
P: 207.772.2891

**APEX ENGINEERING**  
190 US ROUTE ONE  
PMB 346 FALMOUTH, ME 04105  
P: 207.847.3445

**PRICING DOCUMENTS**

PROJECT:  
**BAYSIDE ANCHOR**  
PHDC & AVESTA HOUSING  
81 EAST OXFORD STREET  
PORTLAND, ME

DRAWING: REFLECTED CEILING PLAN: 1ST FLOOR  
SCALE: 1/4" = 1'-0" DRAWN BY: JJT  
DATE: 9/3/15 REVISED:

**A702**