

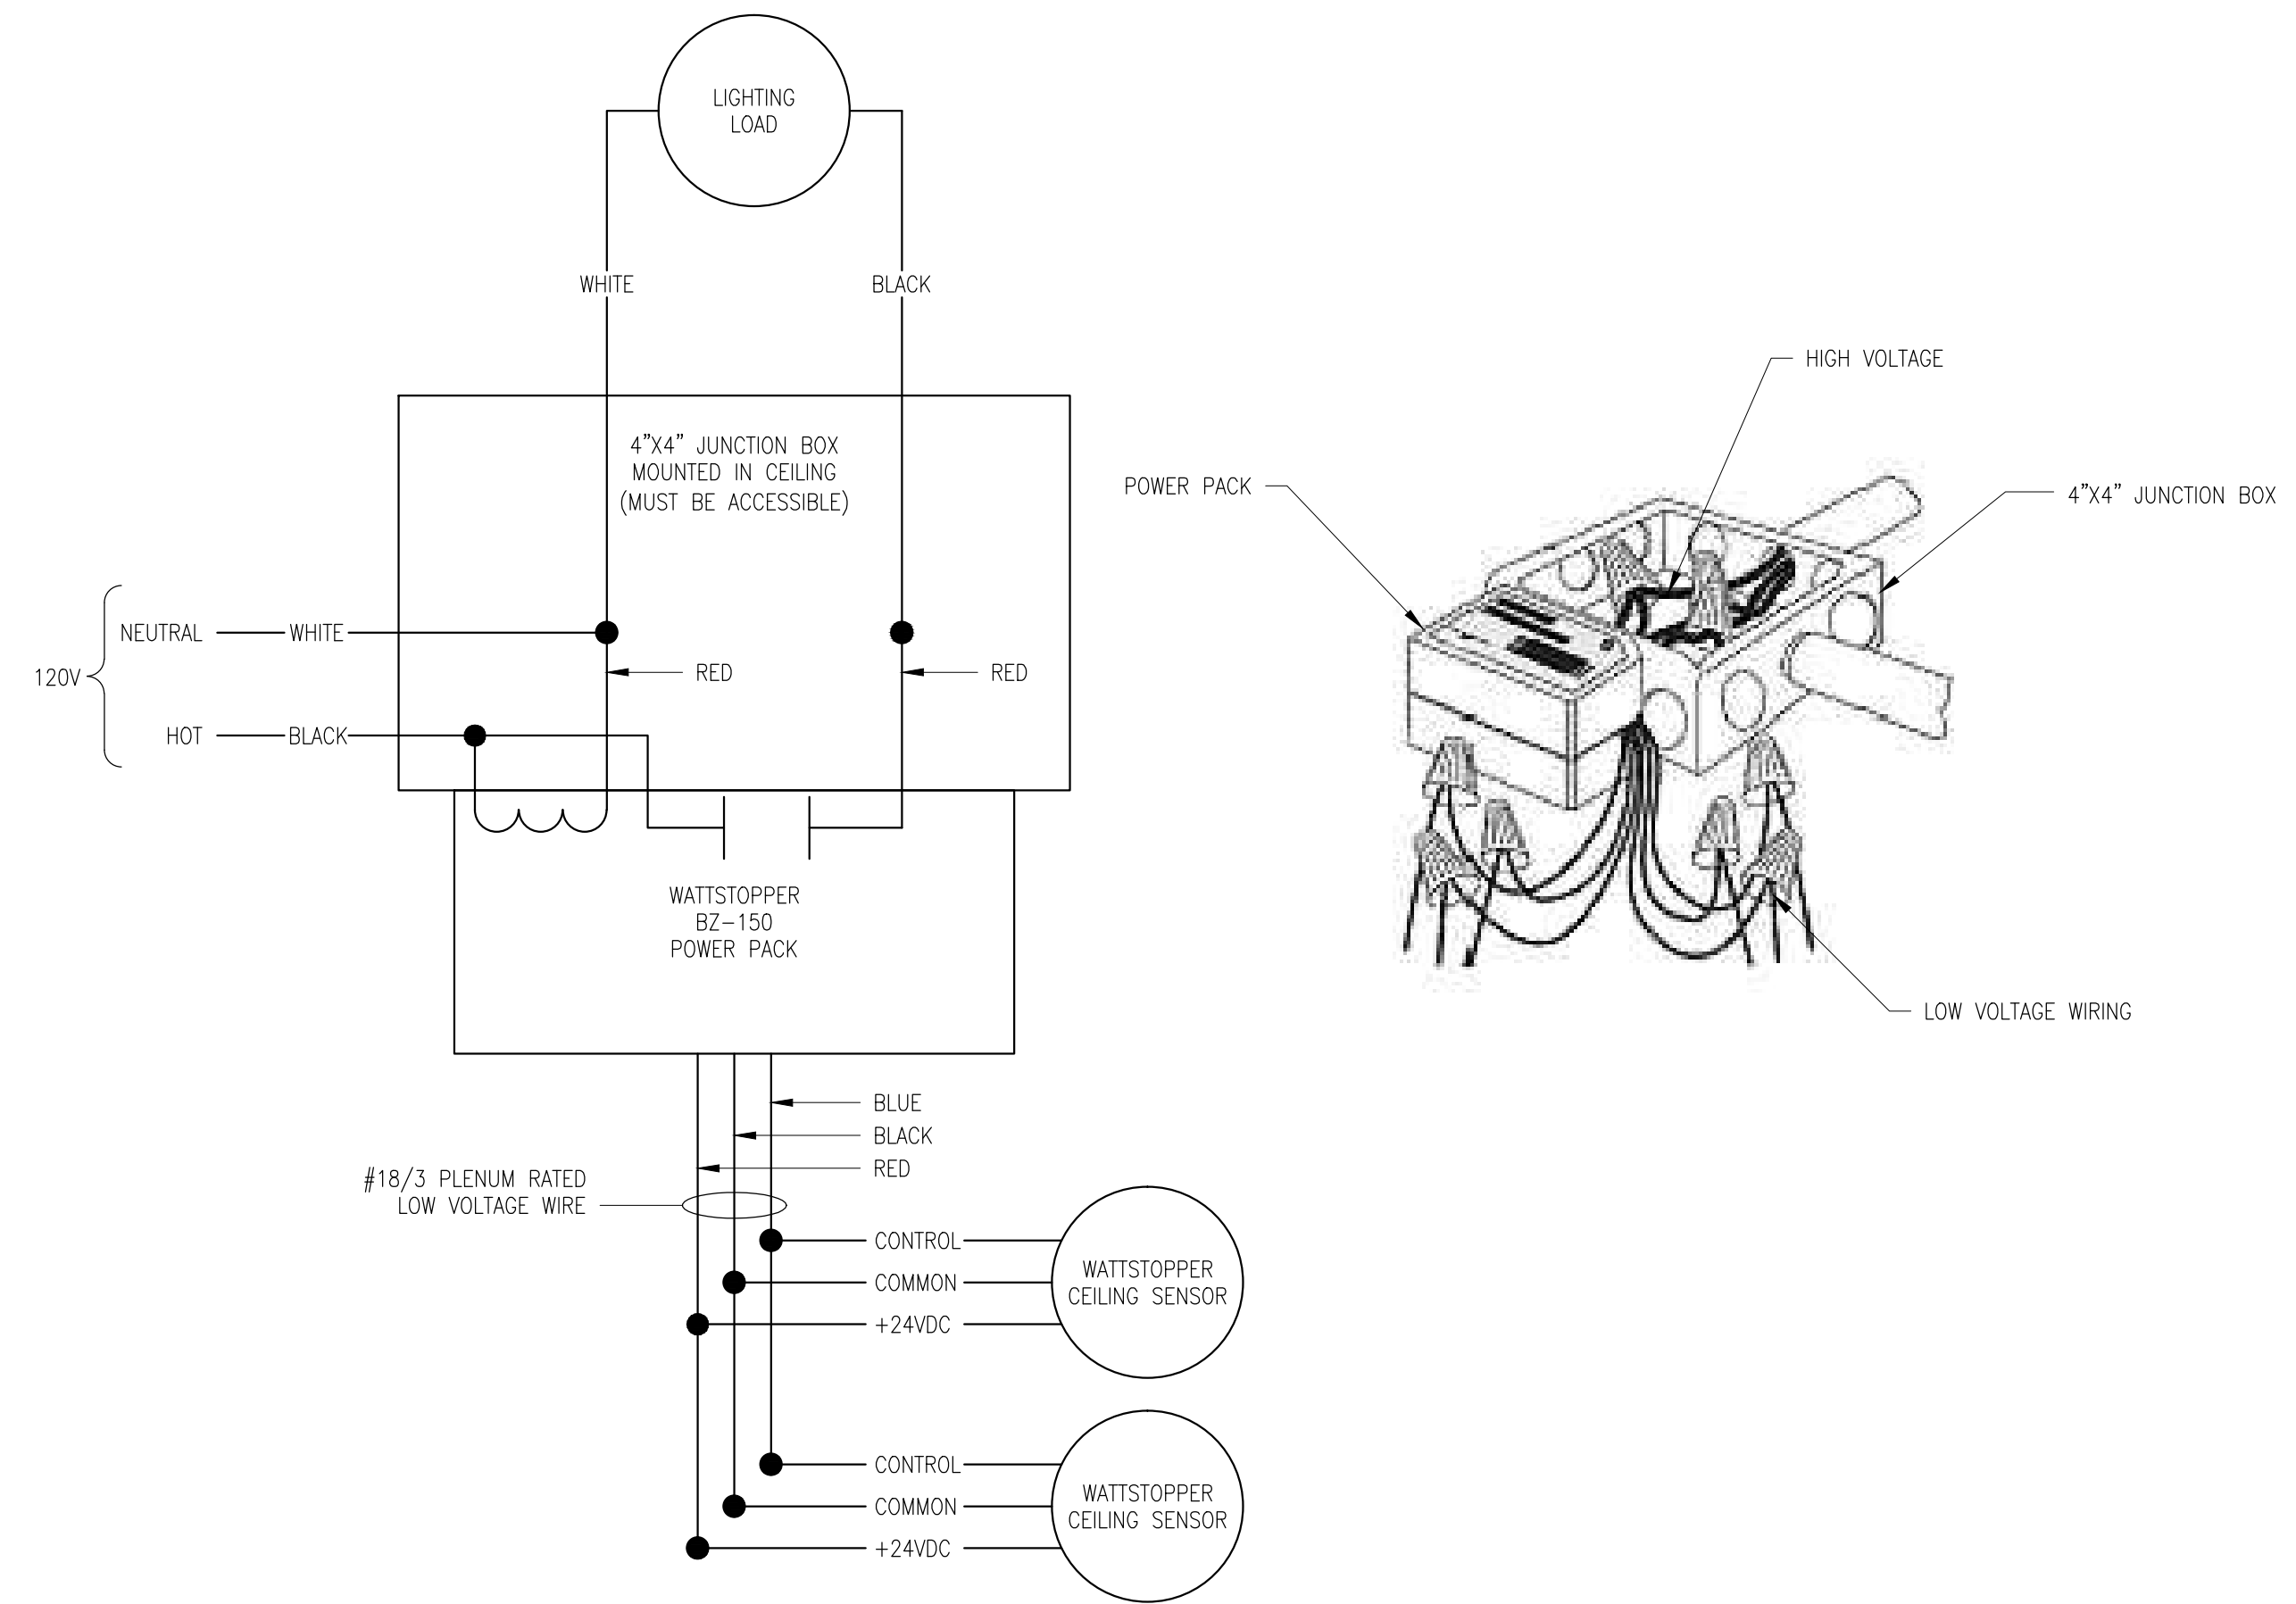



3 METER GROUP DETAIL
E100 SCALE: NONE

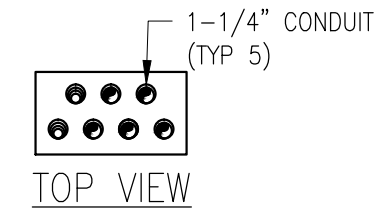

1 OCCUPANCY SENSOR WIRING DETAIL
E102 SCALE: NONE

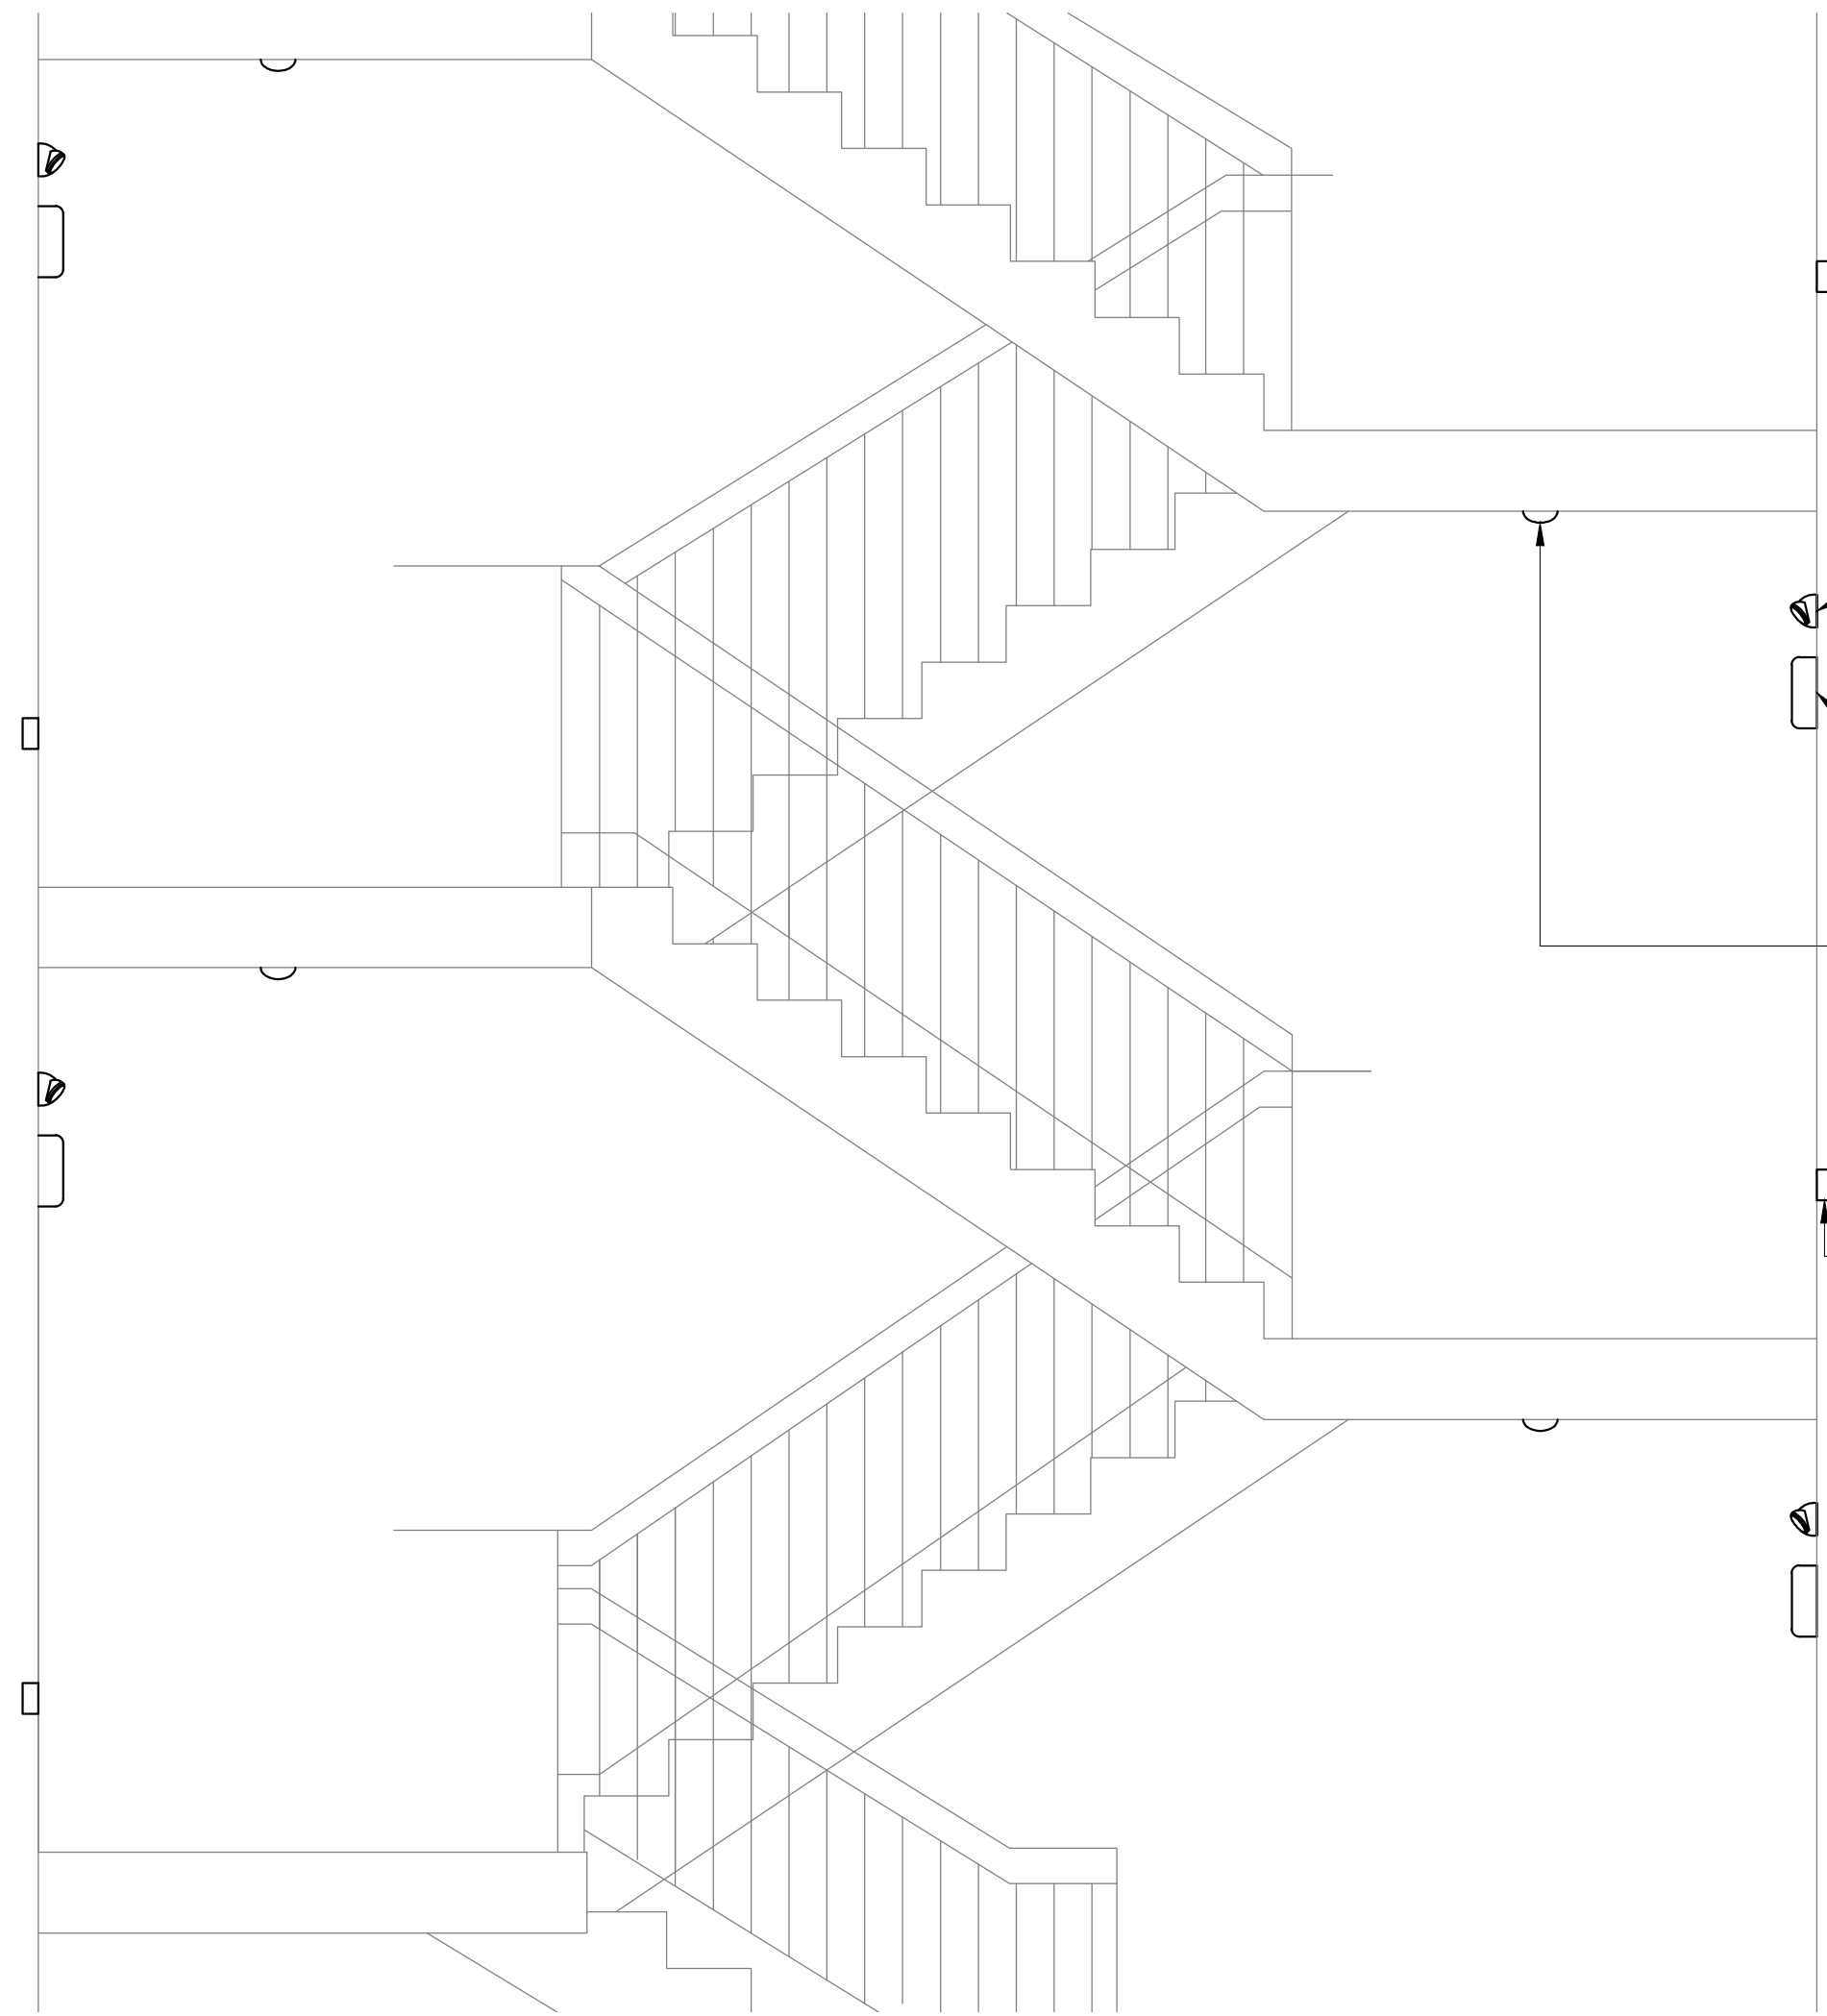

4 STAIRWELL PARTIAL DETAIL
E102 SCALE: NONE

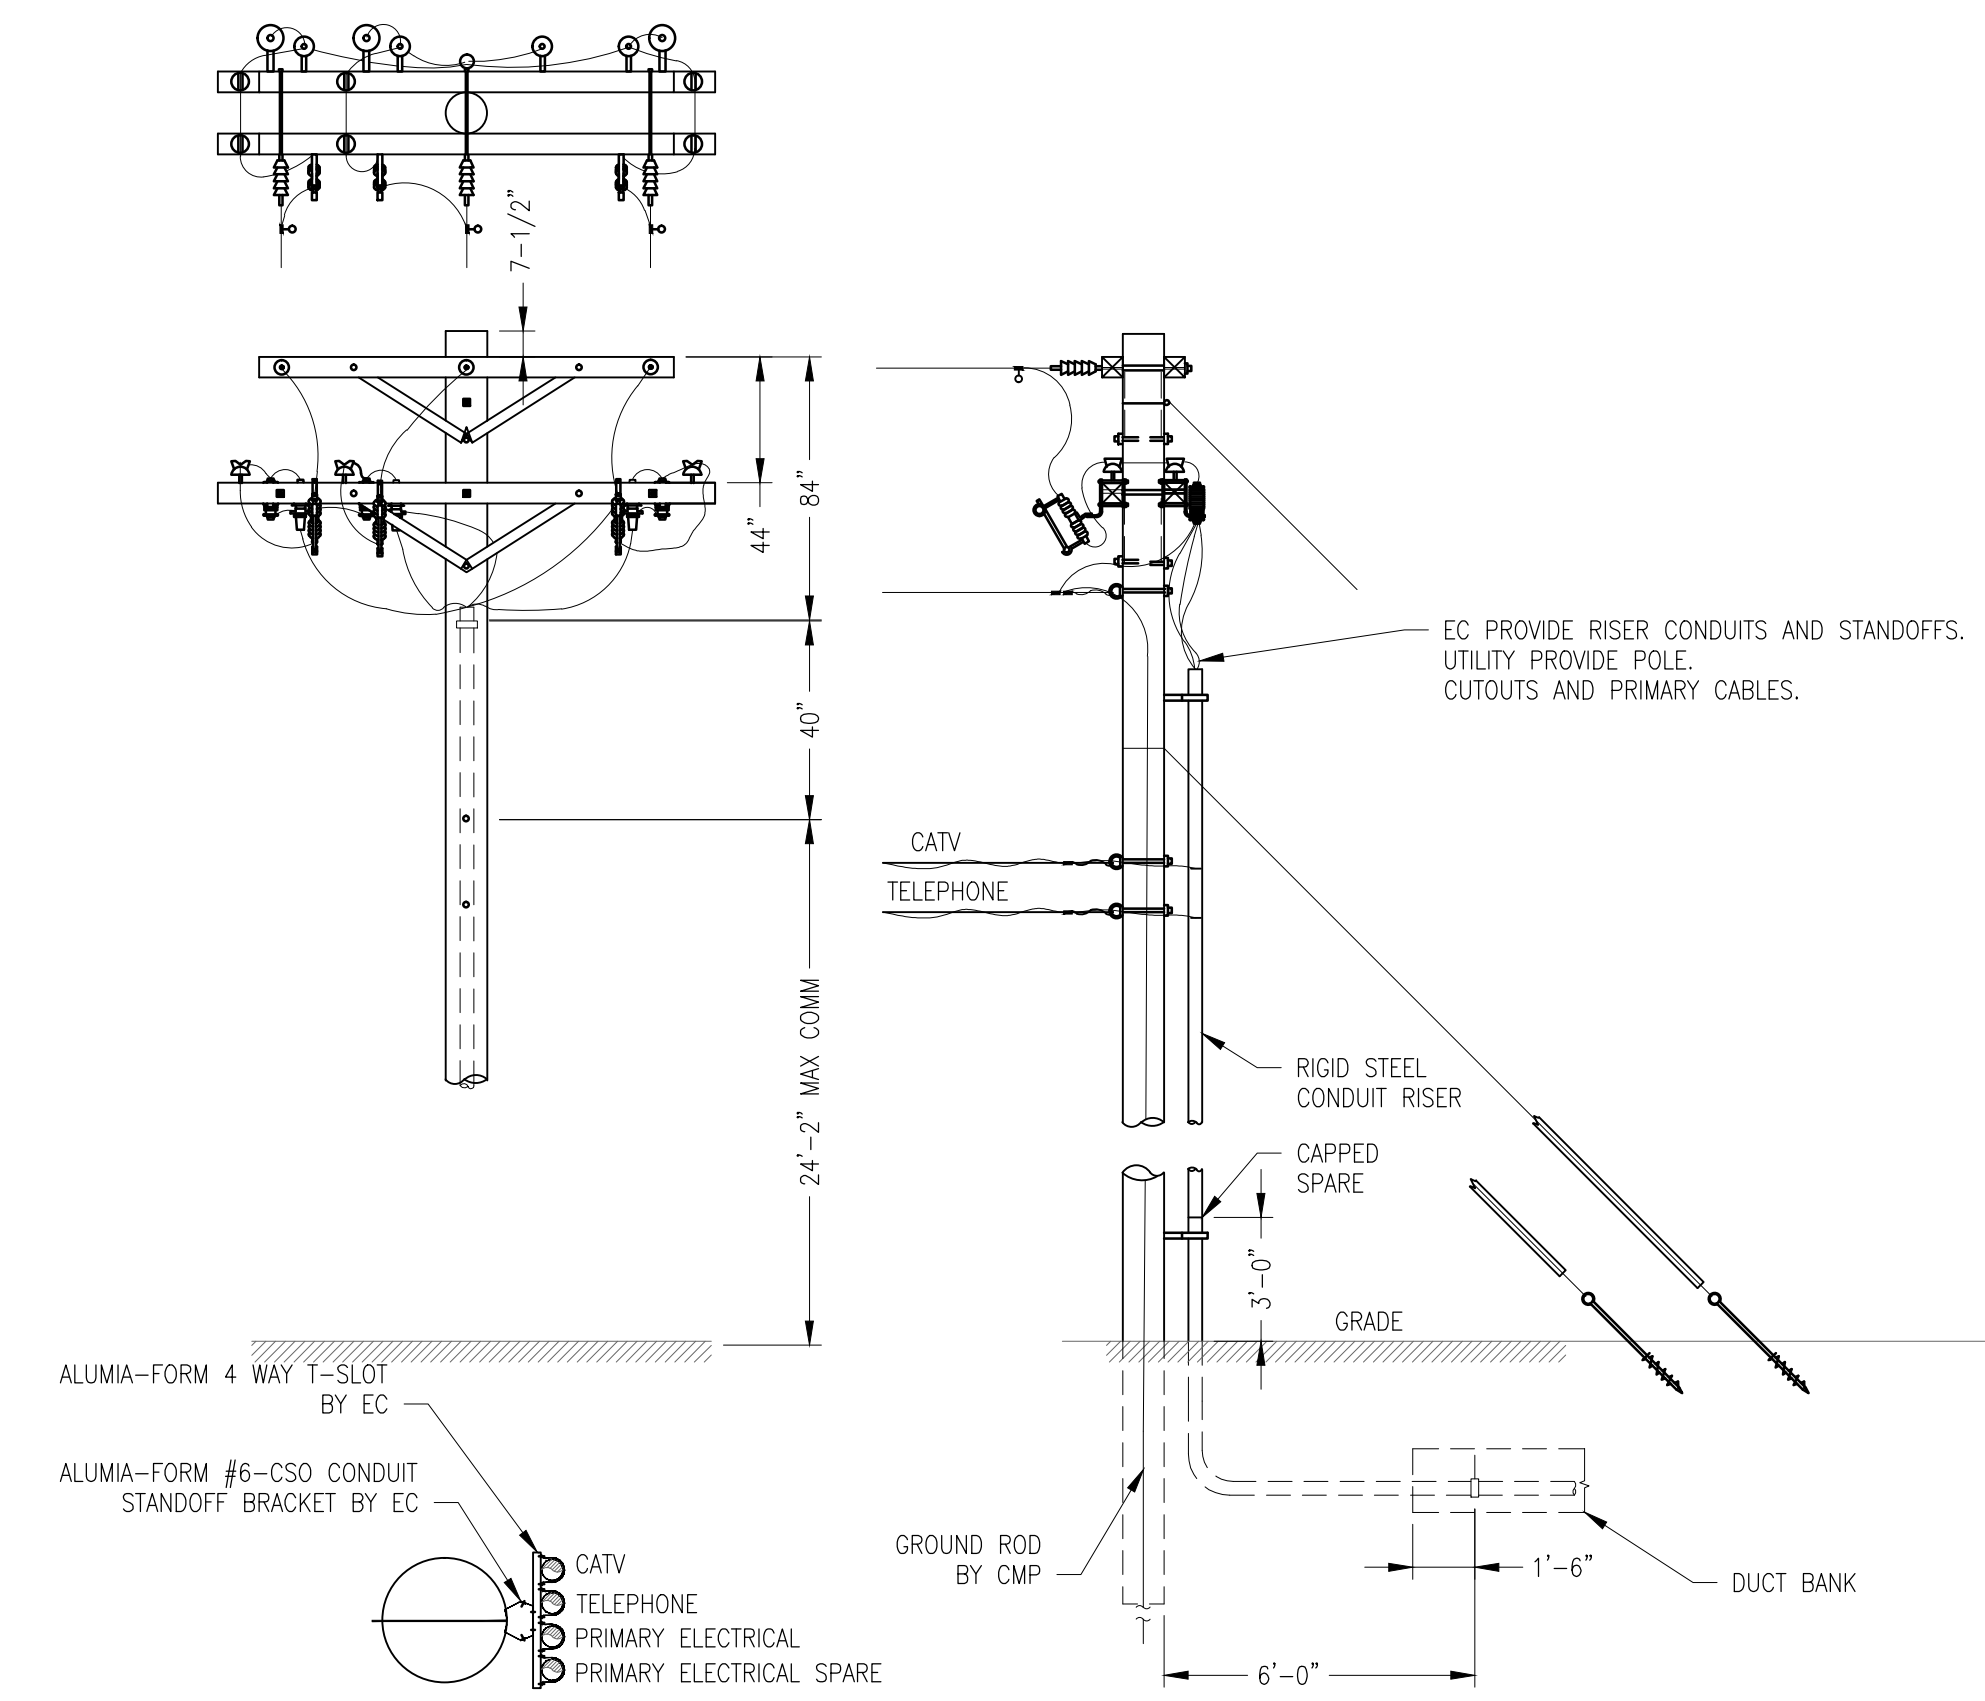

2 RISER POLE DETAIL
E500 SCALE: NONE

NOTE:
ALL BENDS TO BE LONG SWEEP RIGID
STEEL CONDUIT ELBOWS WHERE BEND
RADIUS IS LESS THAN 15 FEET.