


LOCUS  
N.T.S.

LEGEND  
(EXISTING)


- IRON PIPE OR ROD FOUND
- MONUMENT FOUND
- WATER VALVE
- HYDRANT
- UTILITY POLE
- MANHOLE
- MANHOLE
- SIGN
- DECIDUOUS TREE
- FENCE
- CURB
- OHW
- EXISTING CONTOURS

(PROPOSED)

- 7" VERTICAL GRANITE CURB
- FLUSH / TRANSITION GRANITE CURB
- NEW TREE
- RELOCATED TREE
- SHRUBS
- LAWN
- RAIN GARDEN
- GROUND COVER
- BIT. CONC. PAVING
- BRICK PAVING
- CONCRETE PAVING
- PLAY SURFACING
- WALL W/ WOOD TOP
- WALL
- BENCH, TYP
- BIKE RACK
- POLE LIGHT
- BOLLARD LIGHT
- SIGN
- FENCE

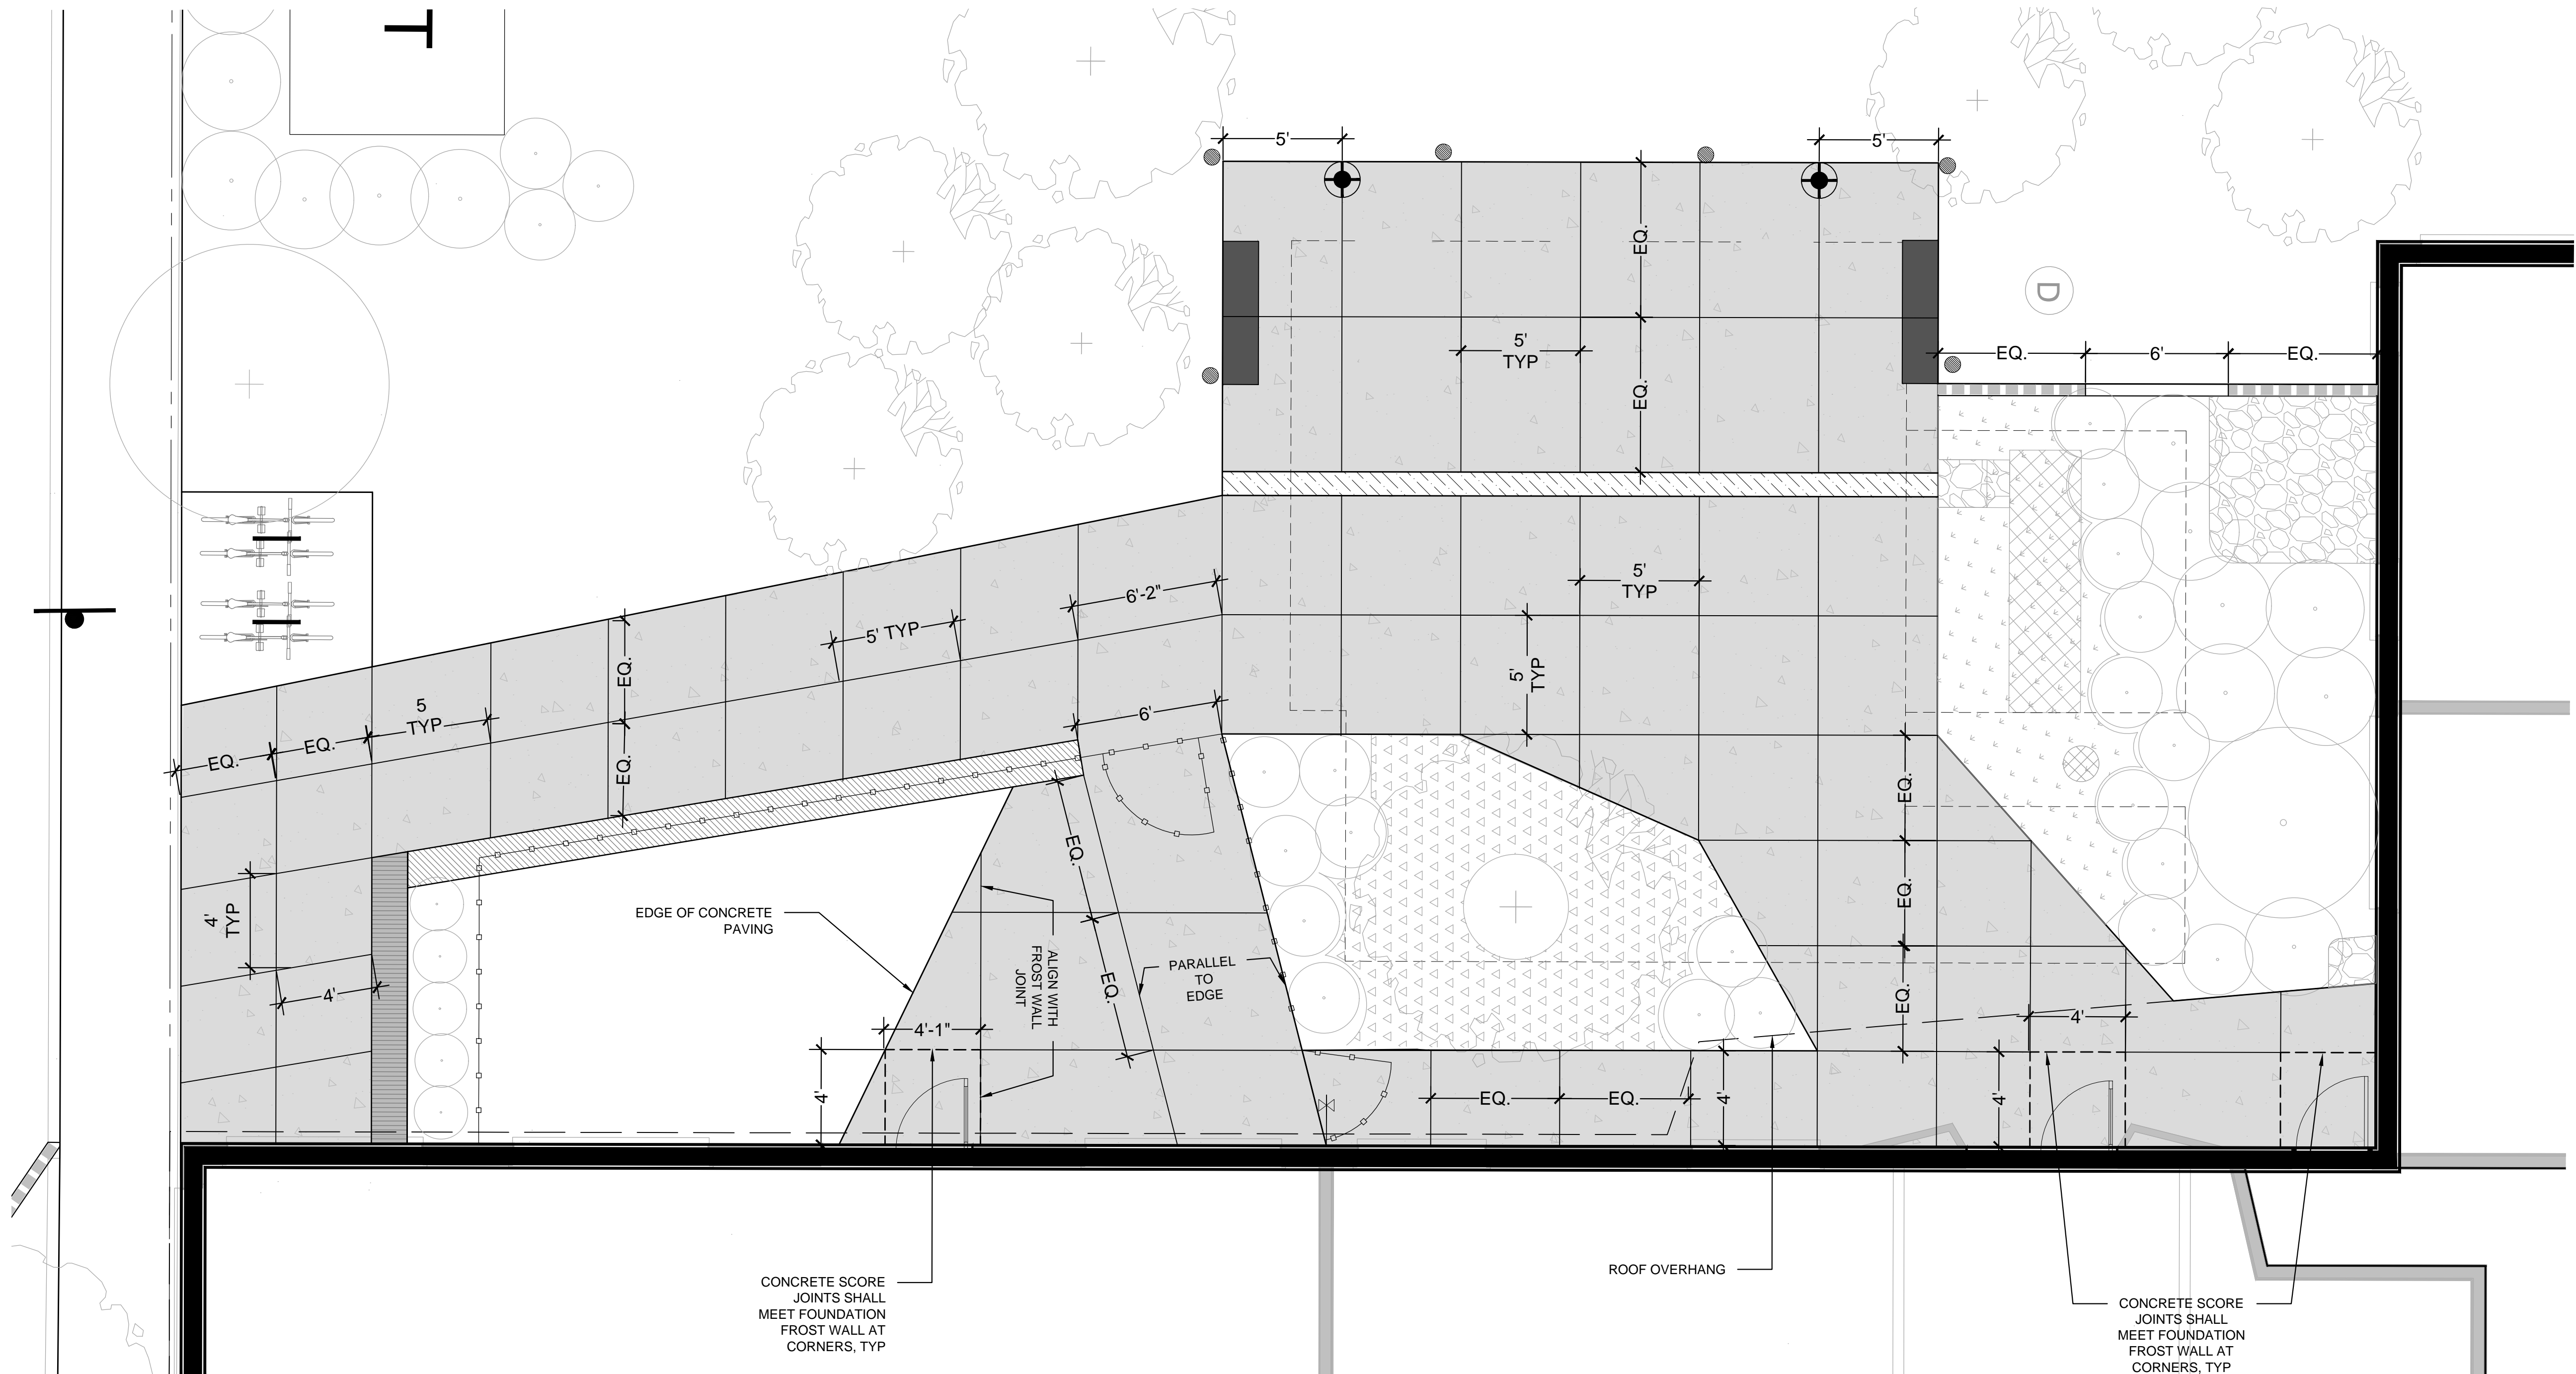

NOTES:  
1. SEE L3.0 FOR OVERALL LAYOUT PLAN

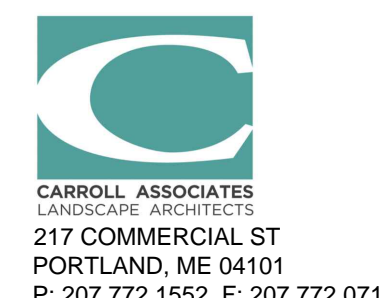

PRICING DOCUMENTS

Project:  
BAYSIDE ANCHOR  
Portland Housing Development  
Corporation  
81 East Oxford Street  
Portland, ME

Drawing: CONCRETE SCORING PLAN  
Scale: 1"=4'  
Date: July 2, 2014  
Drawn by: EPK  
Revised: 8.31.2015

L3.1

