



RIPCORD ENGINEERING

PO BOX 4175
PORTLAND, ME 04101
207.331.7900

SITE: 81 EAST OXFORD STREET/PORTLAND

MSK-14
DRAWING NO.

BAY
PROJECT NO.

09/21/16
DATE.

TITLE: LAUNDRY ROOM MECHANICAL SKETCH

1/4"=1'0"
SCALE AT A4.


SMB
DRAWN.

SMB
CHECKED.

0
REVISION.

AMENDMENTS:

REV:	DESCRIPTION:	BY:	DATE:

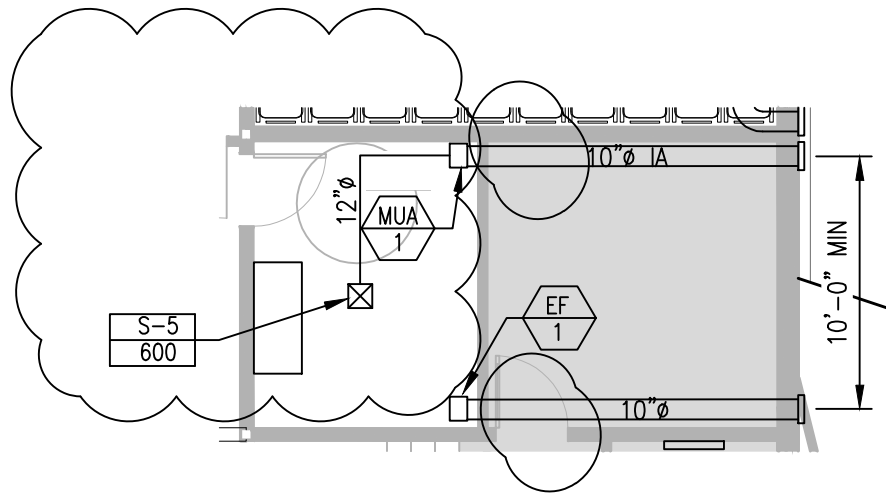

S-5:
METALAIRE 5750 DCD
24" X 24"
12" NECK SIZE