


- Skylight framing:
- Skylight R.O. 30" x 54"
 - Double up each rafter on either side of skylight.
 - Use 5 1/2" LVLs to sister to existing roof rafters
 - Existing rafters are 2 1/2" x 5 1/2" spaced 24" O.C.
 - Double 1 3/4 x 5 1/2" LVL header above and below skylight
 - Double LVL trimmers on either side.

Skylight framing Plan



482 Walnut Hill Rd
North Yarmouth
ME
04097

PHONE: 207-671-4249
Joe@joeluceycarpentry.com

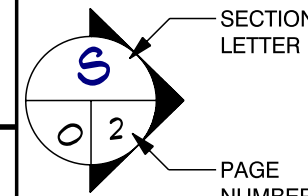

Ward Willis & Belinda Ray

65 East Oxford St.
Portland
ME
04101

PHONE:
FAX:

DRAWN BY: Joe Lucey

SCALE: 1/4" = 1'-0"

DATE: Thursday, January 5, 2017