

© 2007 TFH ARCHITECTS

BAYSIDE EAST

PROPOSED ELDERLY HOUSING
47 SMITH STREET, PORTLAND
FOR BAYSIDE EAST LP

TFH ARCHITECTS
100 COMMERCIAL STREET
PORTLAND MAINE 04101
TELEPHONE 207 775 6141
ARCHITECTURE PLANNING


CONSULTANTS:
CIVIL:
Pratt and Greer Consulting Engineers
350 US. Route 1
Falmouth, ME 04105
207-781-5242
STRUCTURAL:
Structural Design Consulting
22 Oakmont Drive
206 Orchard Beach, ME 04064
207-934-8038
MECHANICAL AND ELECTRICAL:
Bennett Engineering
7 Bennett Road
Fresno, ME 04032
207-866-9475

REVISIONS:

DATE: 05/18/07
PROJECT No. 0514
DRAWN BY: RJS
CHECKED BY: TST
SCALE: AS NOTED

SHEET TITLE:
BUILDING SECTION

A3.0

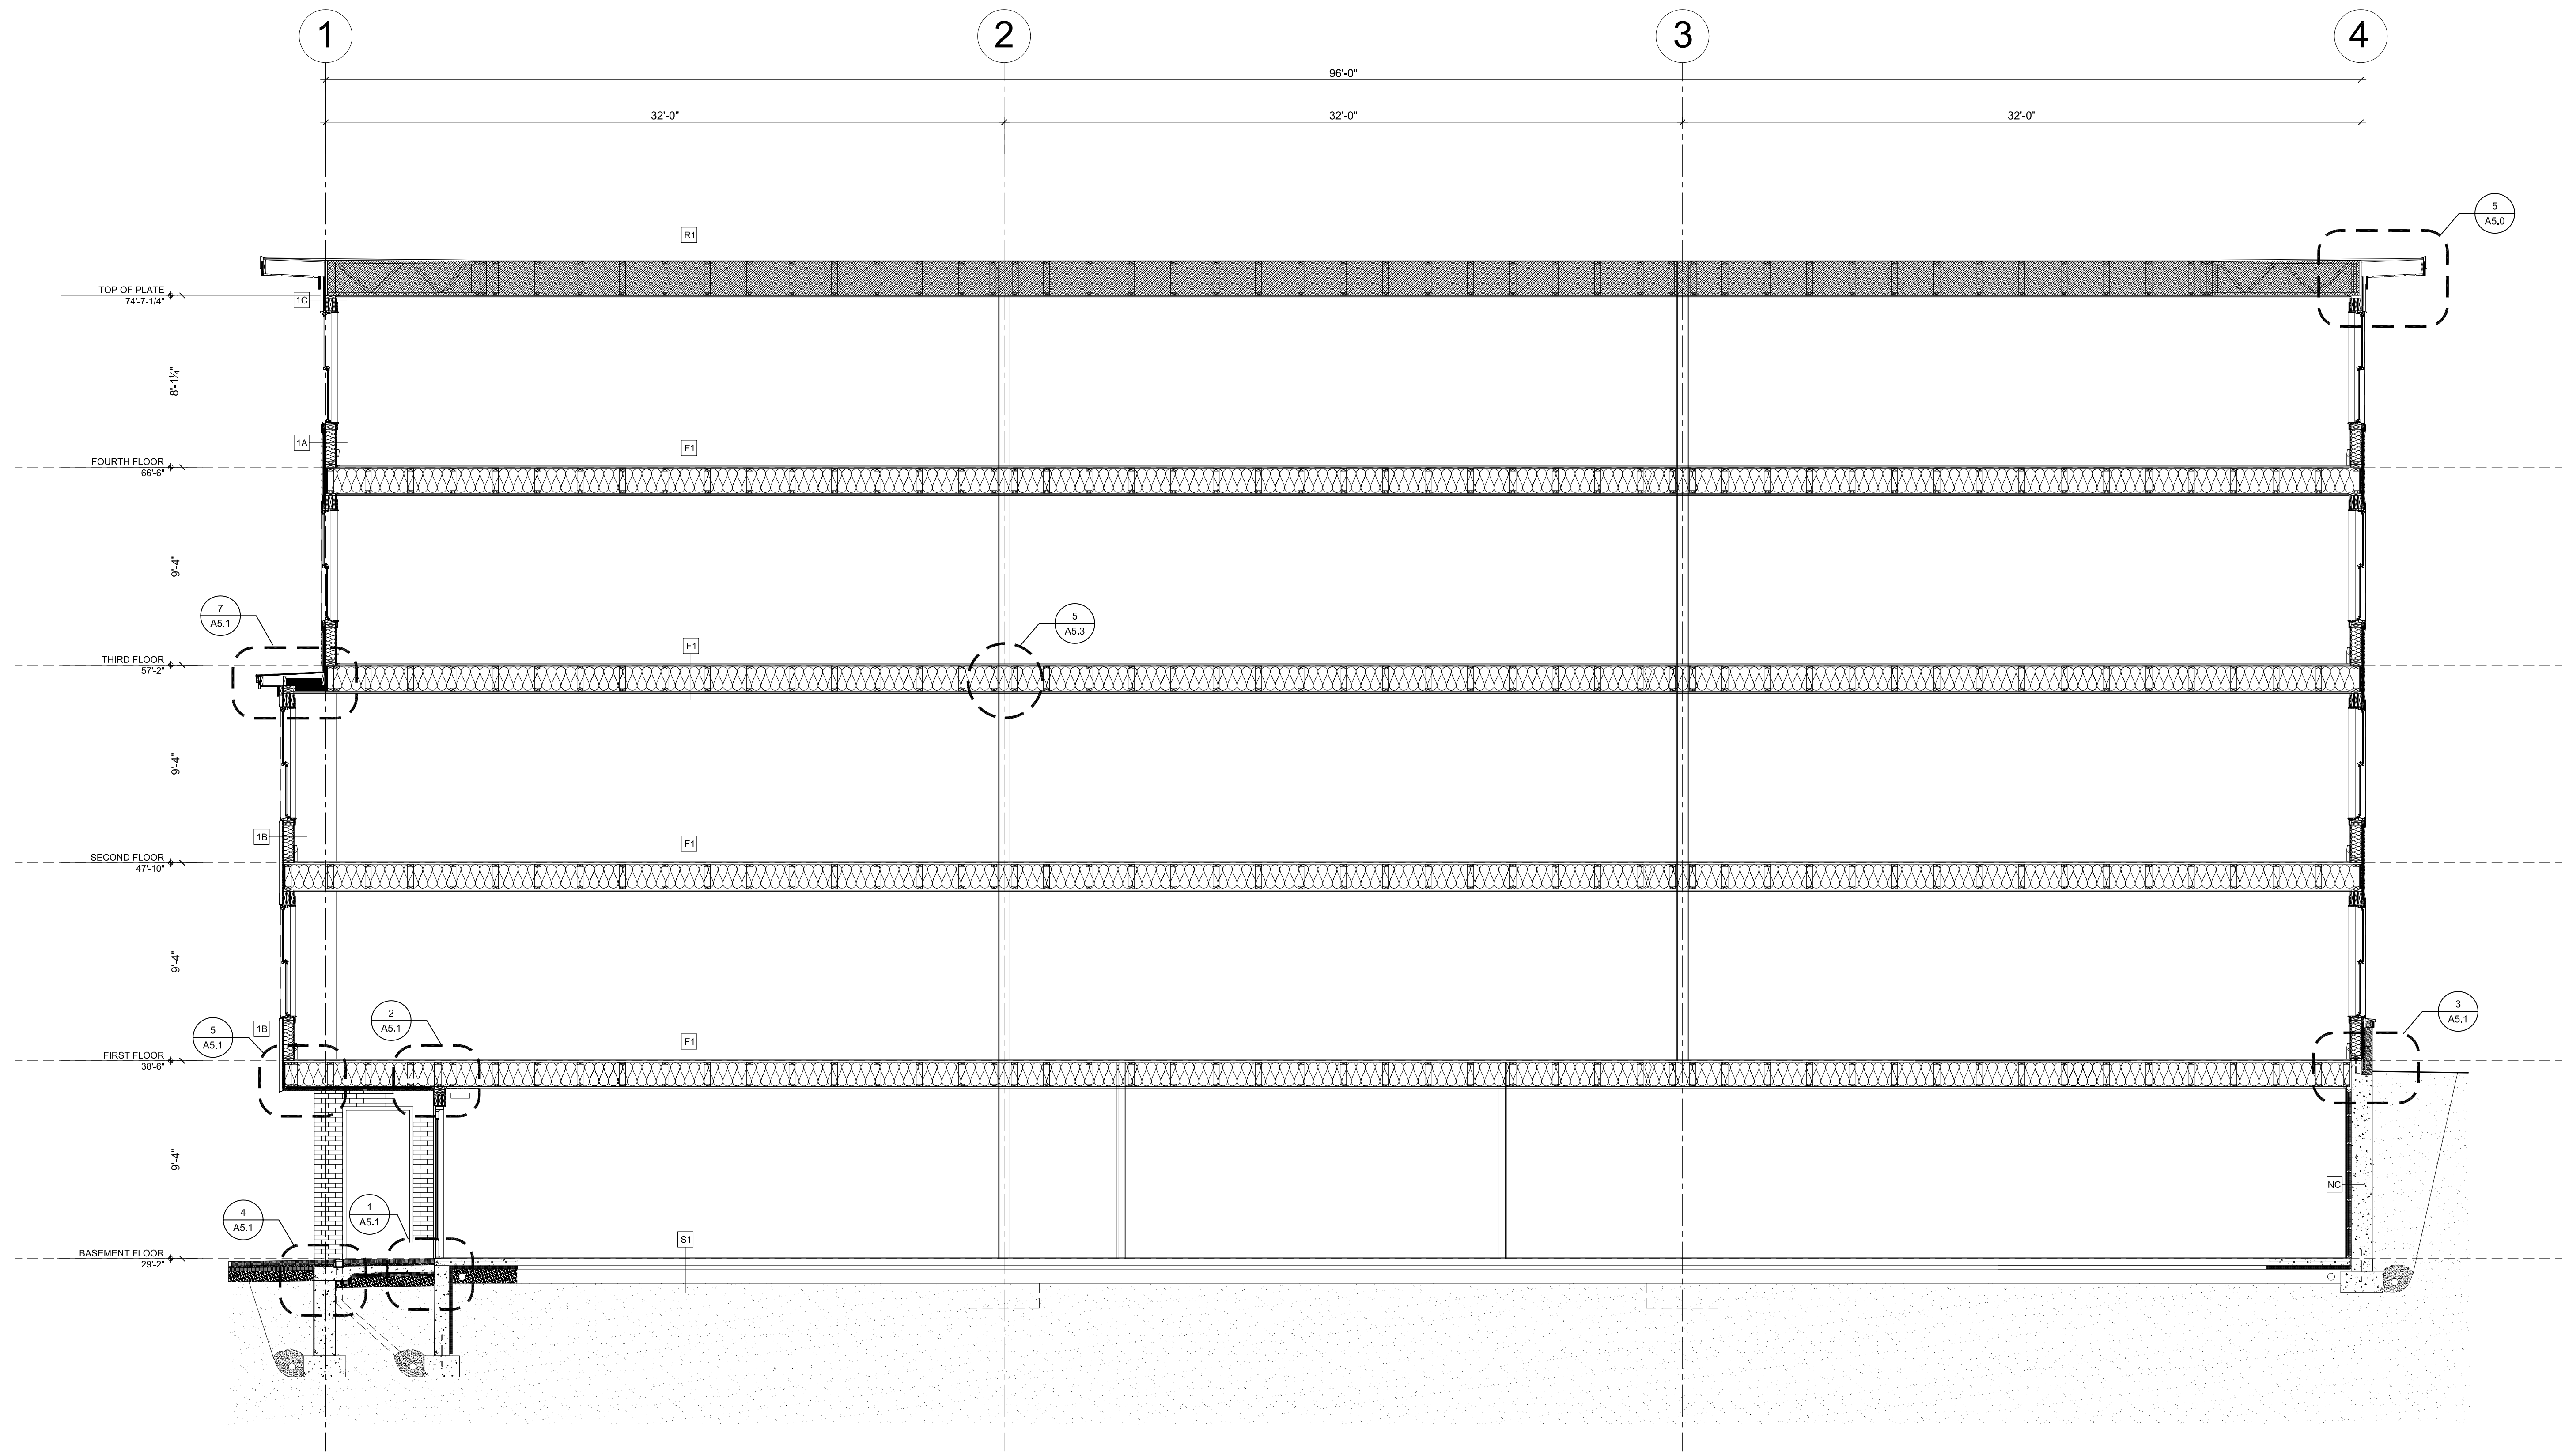

1 SECTION
A3.0 1/4" = 1'-0"