


© 2007 TFH ARCHITECTS

BAYSIDE EAST

PROPOSED ELDERLY HOUSING
47 SMITH STREET, PORTLAND
FOR BAYSIDE EAST LP

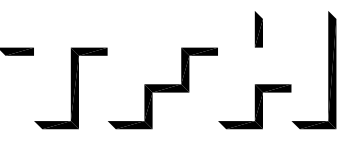

TFH ARCHITECTS
100 COMMERCIAL STREET
PORTLAND MAINE 04101
TELEPHONE 207 775 6141
ARCHITECTURE PLANNING

CONSULTANTS:
CIVIL
Finkham and Green Consulting Engineers
380 U.S. Route 1
Falmouth, ME 04105
207-781-6242
STRUCTURAL
Structural Design Consulting
22 Oakmont Drive
Old Orchard Beach, ME 04064
207-654-8038
MECHANICAL AND ELECTRICAL
Bennett Engineering
7 Bennett Road
Freeport, ME 04032
207-866-6472

REVISIONS:

DATE: 05/18/07

PROJECT No. 0514


DRAWN BY: RJS

CHECKED BY: TST

SCALE: AS NOTED

SHEET TITLE:
BUILDING
SECTION

A3.1

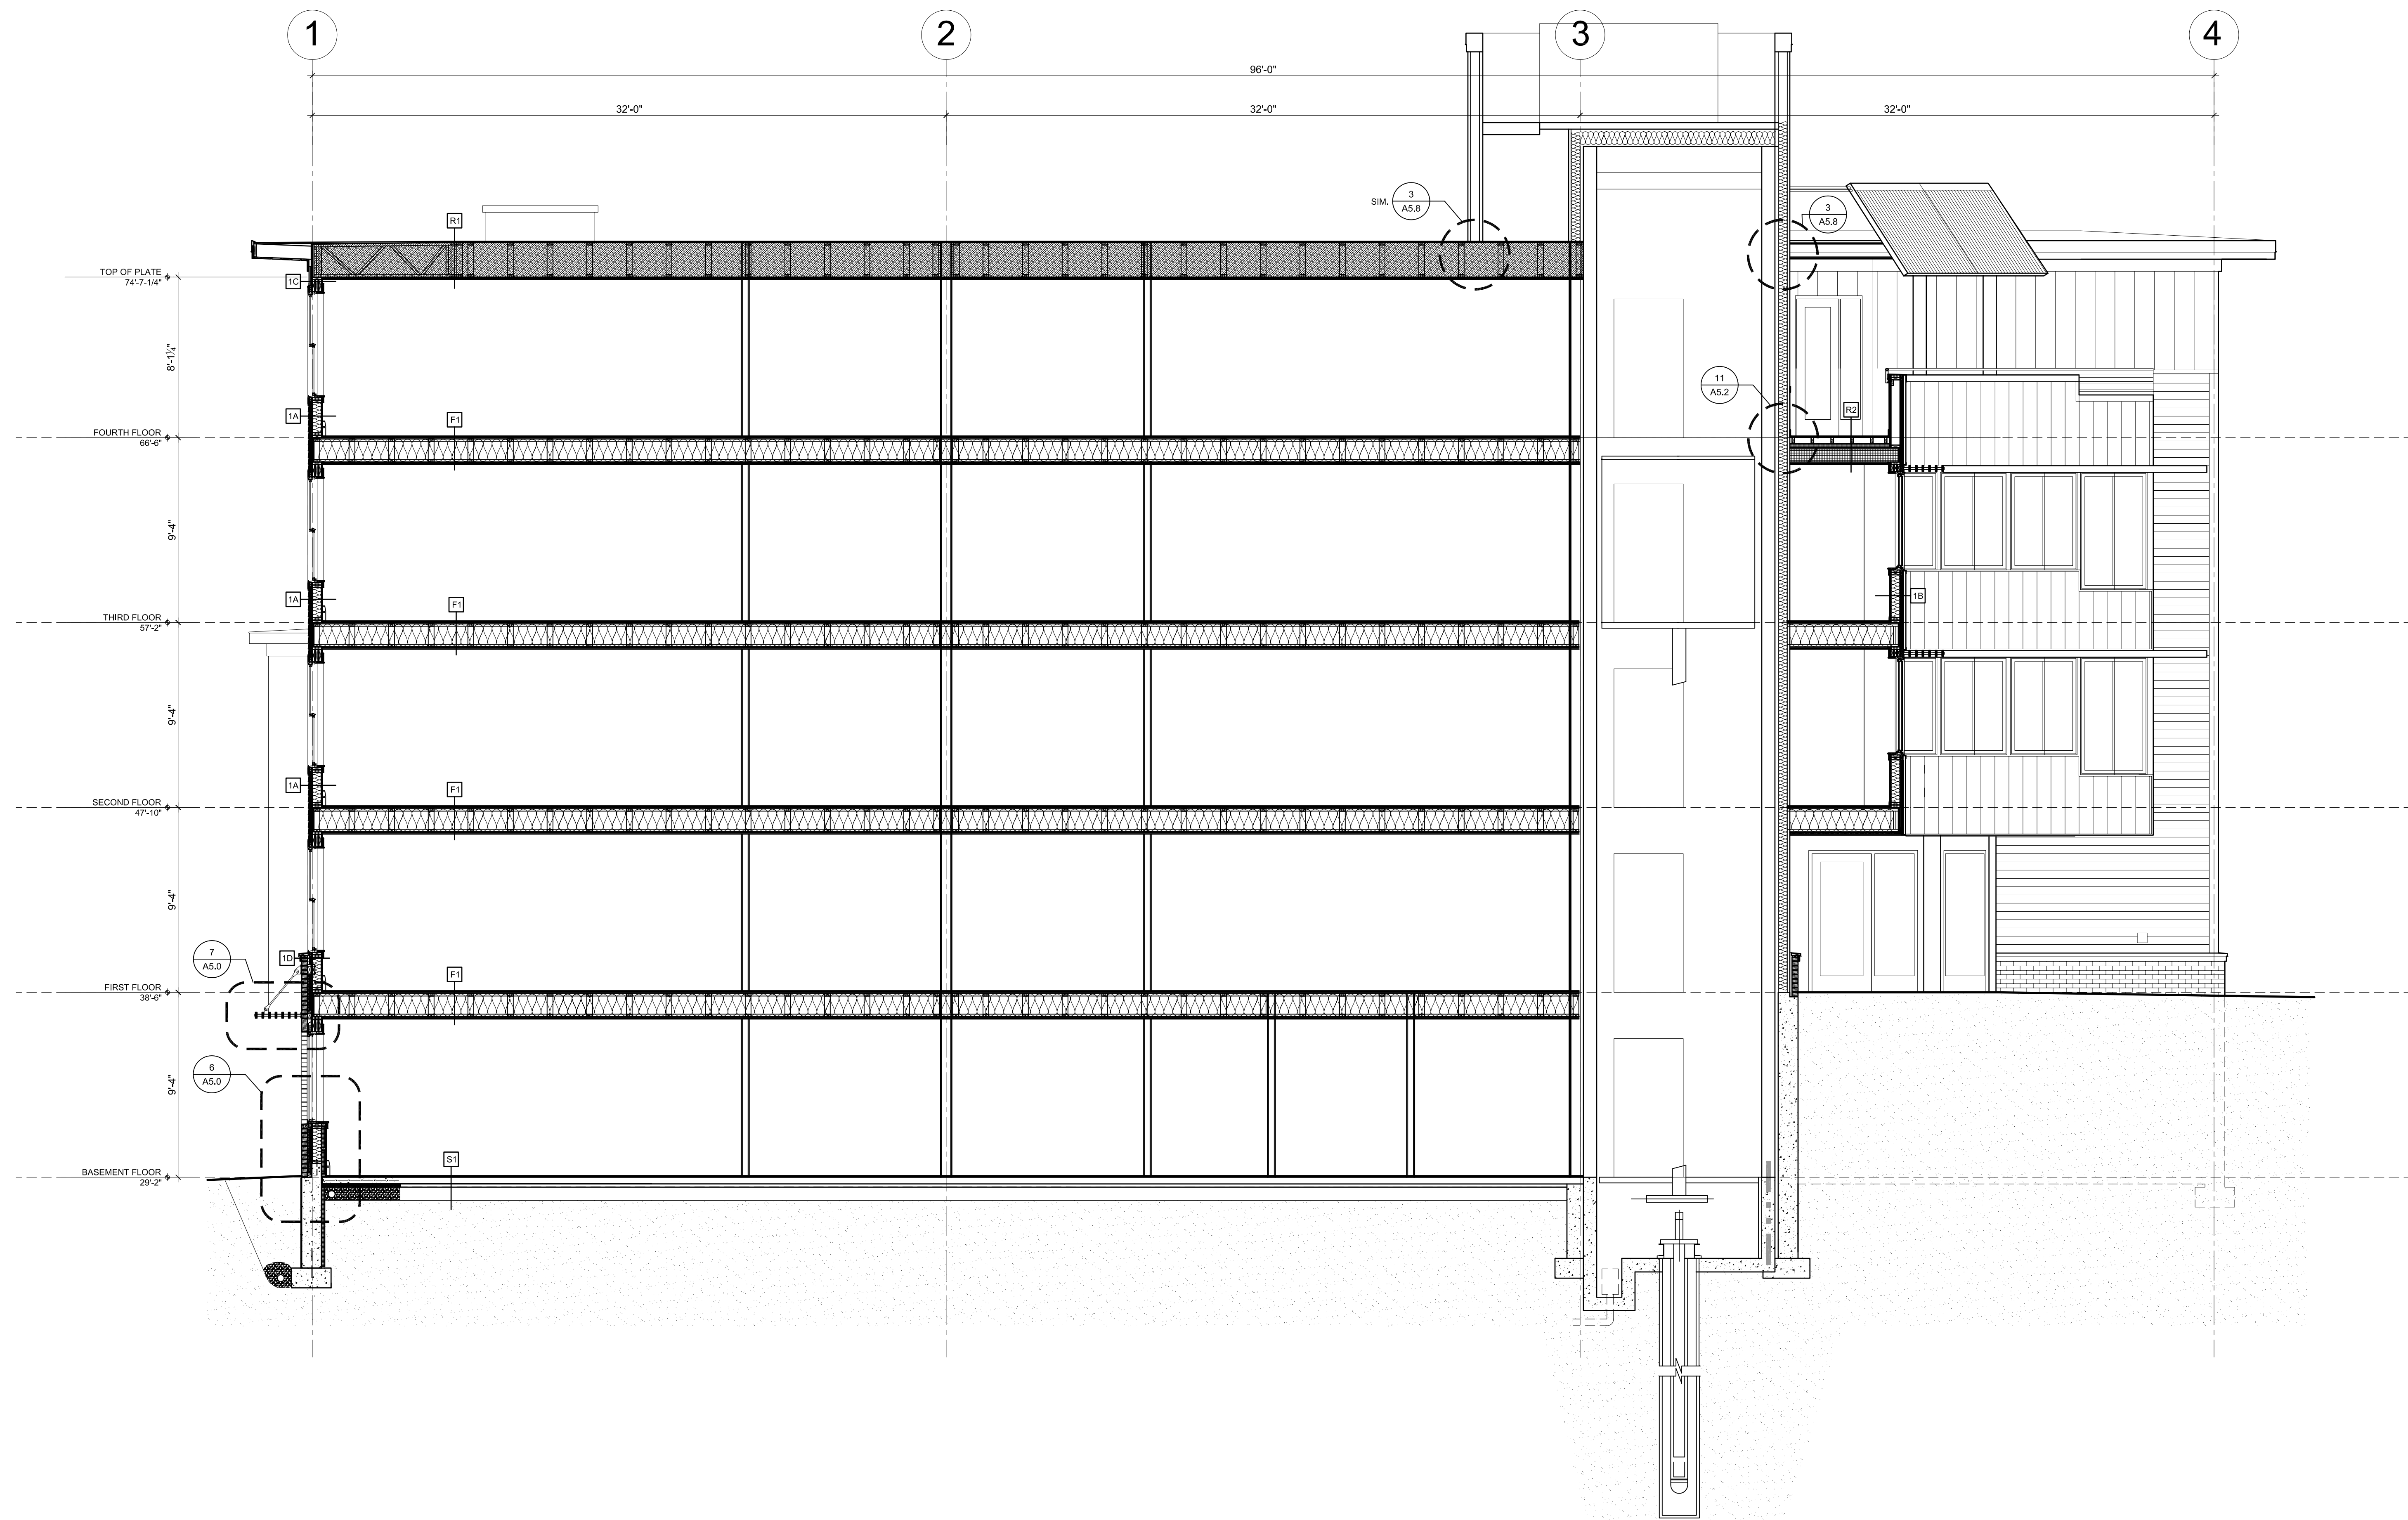

1 SECTION
A3.1 1/4" = 1'-0"