




A BASEBOARD RADIATOR  
SEE MECHANICAL DRAWINGS

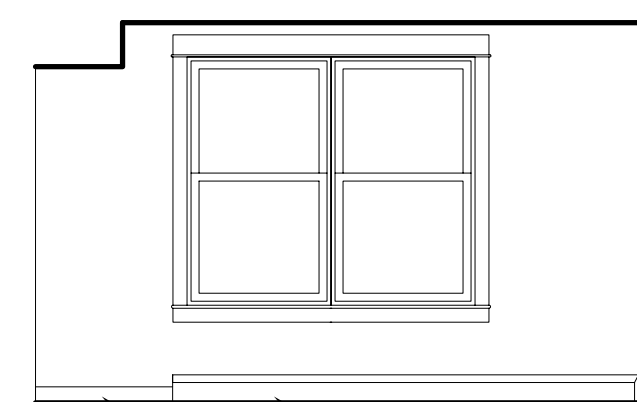

B BASE  
BASEBOARD RADIATOR  
SEE MECHANICAL DRAWINGS

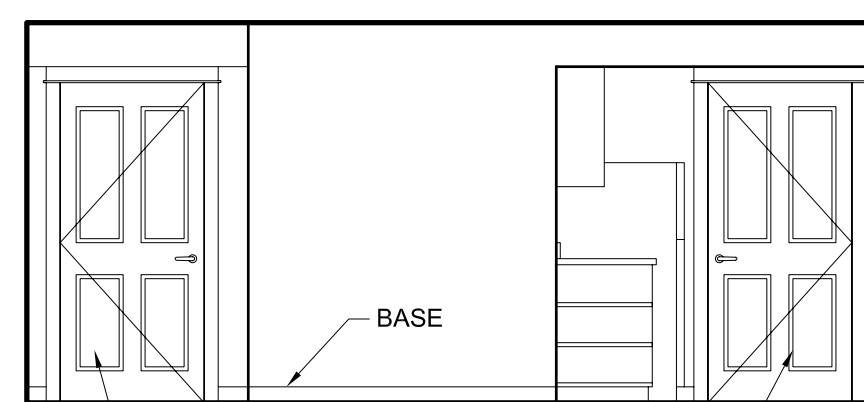


C HALL BEYOND  
KITCHEN BEYOND  
BASE

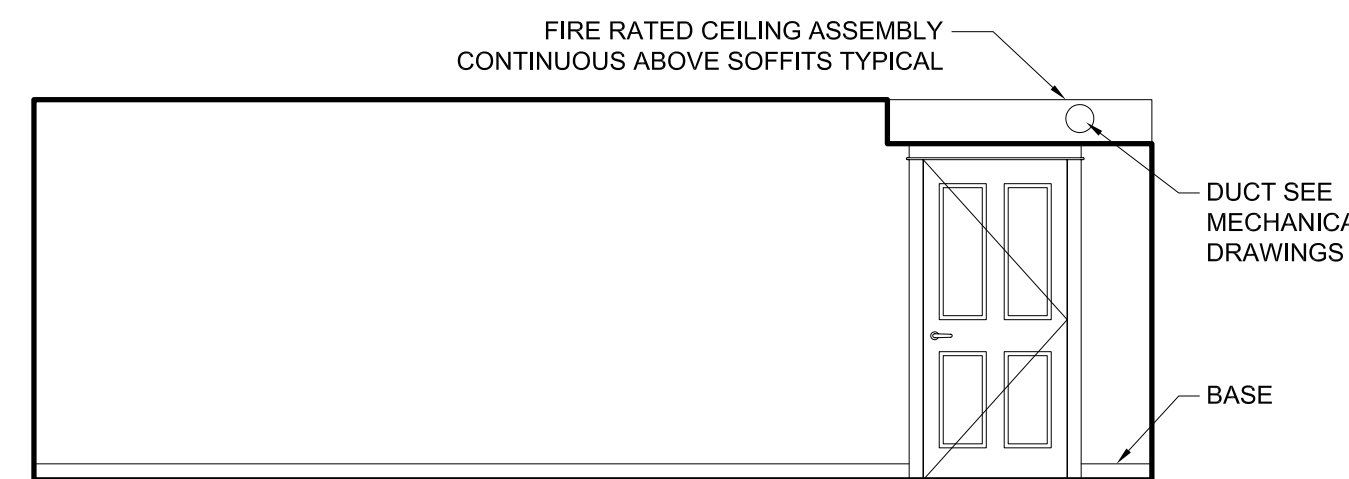


D FIRE RATED CEILING ASSEMBLY  
CONTINUOUS ABOVE SOFFITS TYPICAL  
DUCT SEE  
MECHANICAL  
DRAWINGS  
BASE

3 TYPICAL LIVING / DINING ROOM (ROOM # 1A2, 1B2, 1C2, 1D2, 1E2)  
A4.2 1/4" = 1'-0"


NOTE:  
1.) SOME UNITS ARE MIRRORED BUT SIMILAR  
2.) BAY PROJECTION AND TRIPLE WINDOW (NOT SHOWN) OCCURS IN UNIT 1C2

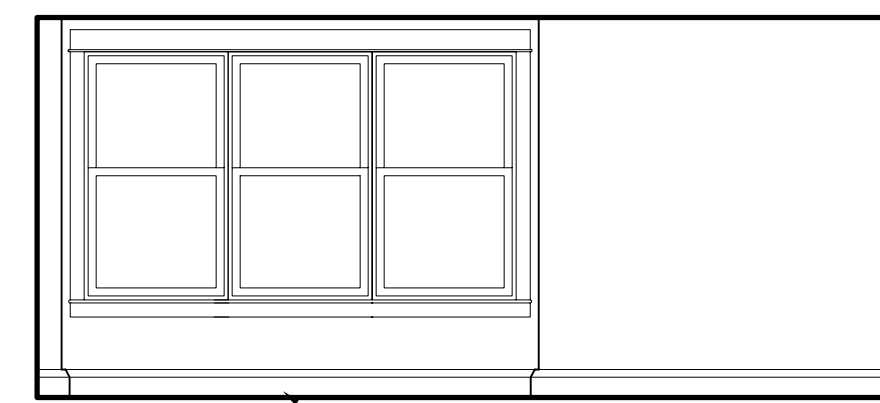


A BASEBOARD RADIATOR  
SEE MECHANICAL DRAWINGS

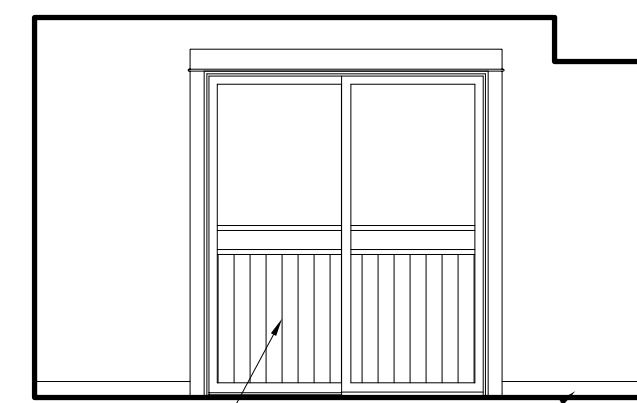

B SLIDING DOOR WITH  
EXTERIOR GUARD  
BASE

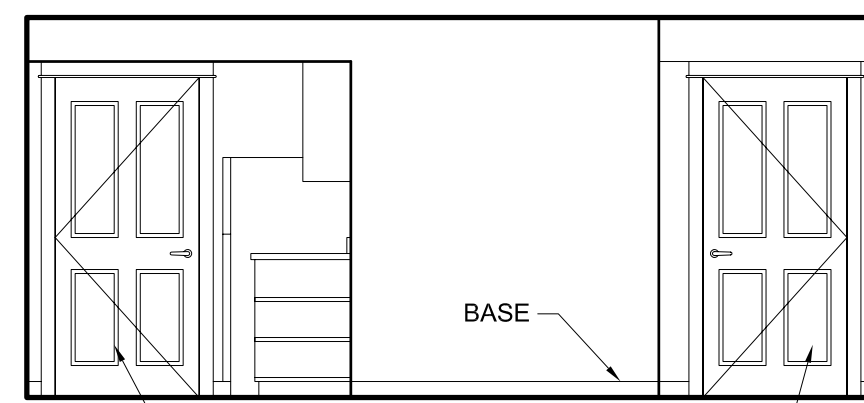


C KITCHEN BEYOND  
HALL BEYOND  
BASE

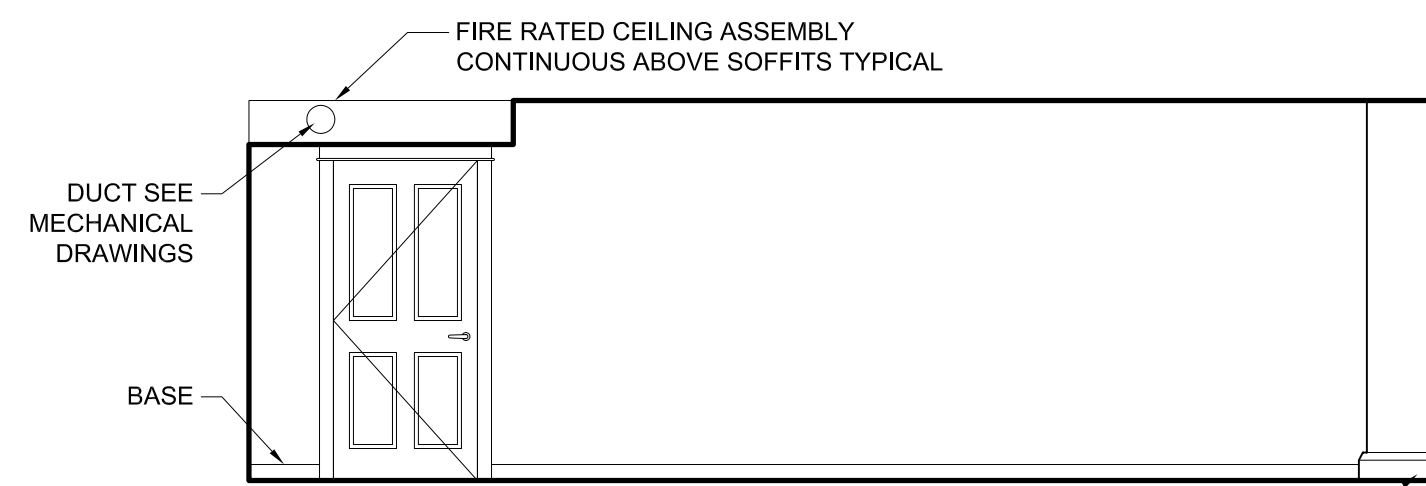


D FIRE RATED CEILING ASSEMBLY  
CONTINUOUS ABOVE SOFFITS TYPICAL  
DUCT SEE  
MECHANICAL  
DRAWINGS  
BASE  
BASEBOARD RADIATOR  
SEE MECHANICAL DRAWINGS

2 TYPICAL LIVING / DINING ROOM WITH SLIDING DOOR (ROOM # 2A2, 2B2, 2C2, 2D2, 2E2, 3A2, 3B2, 3C2, 3D2, 3E2, 4A2, 4B2, 4C2, 4D2, 4E2)  
A4.2 1/4" = 1'-0"


NOTE:  
1.) SOME UNITS ARE MIRRORED BUT SIMILAR  
2.) BAY PROJECTION AND TRIPLE WINDOW AS SHOWN OCCURS IN UNIT 2C2

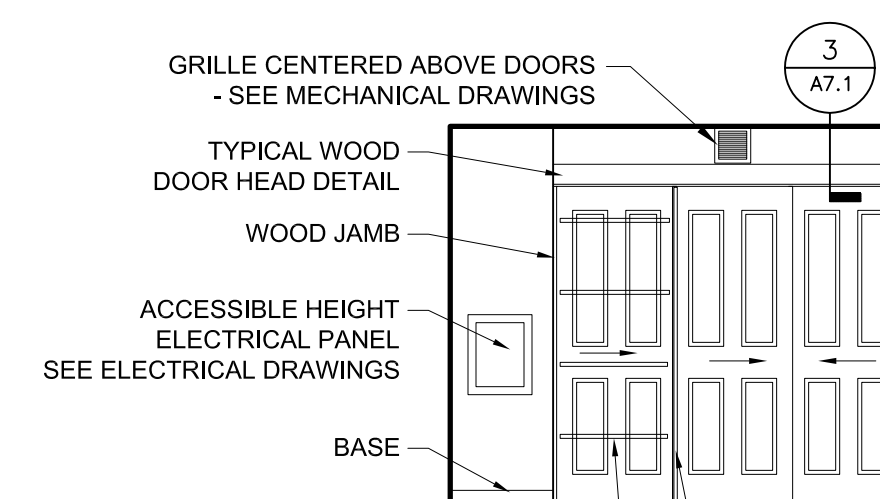


A GRILLE CENTERED ABOVE DOORS  
- SEE MECHANICAL DRAWINGS  
TYPICAL WOOD  
DOOR HEAD DETAIL  
WOOD JAMB  
ACCESSIBLE HEIGHT  
ELECTRICAL PANEL  
SEE ELECTRICAL DRAWINGS  
BASE

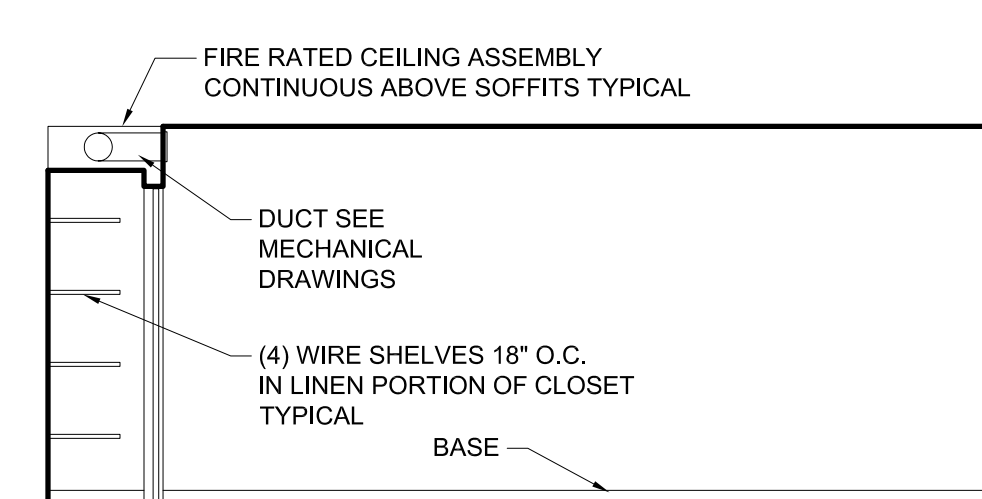

B FIRE RATED CEILING ASSEMBLY  
CONTINUOUS ABOVE SOFFITS TYPICAL  
DUCT SEE  
MECHANICAL  
DRAWINGS  
(4) WIRE SHELVES 18" O.C.  
IN LINEN PORTION OF CLOSET  
TYPICAL  
BASE

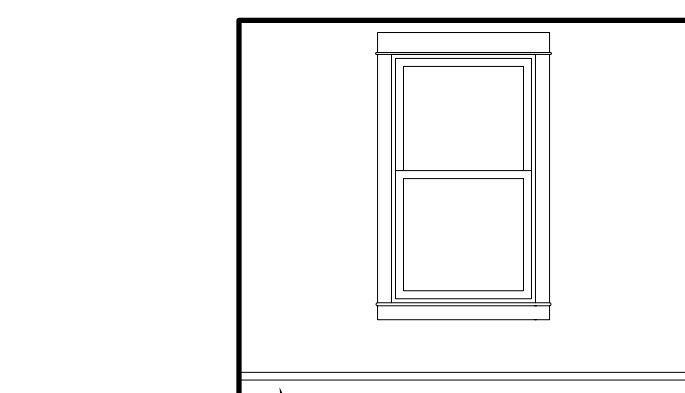


C BASEBOARD RADIATOR  
SEE MECHANICAL DRAWINGS

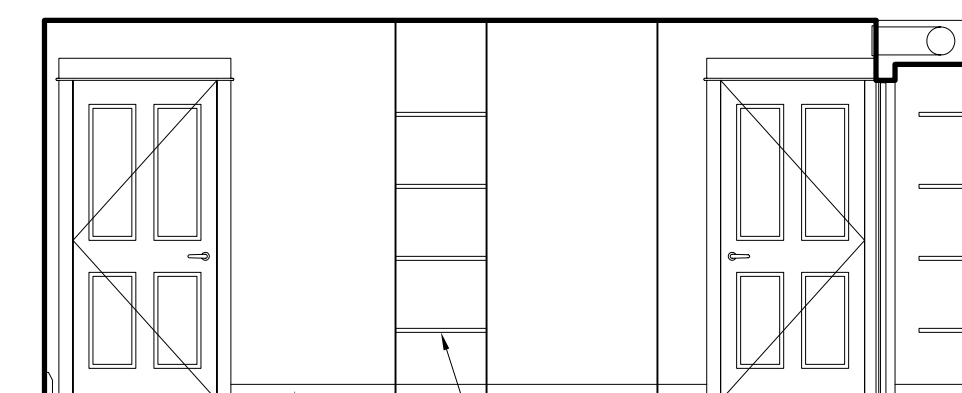

D BASE  
ALCOVE WITH (4) WIRE SHELVES  
18" O.C. TYPICAL

1 TYPICAL BEDROOM (ROOM # 1A5, 1B5, 1C5, 1D5, 1E5, 2A5, 2B5, 2C5, 2D5, 2E5, 3A5, 3B5, 3C5, 3D5, 3E5, 4A5, 4B5, 4C5, 4D5, 4E5)  
A4.2 1/4" = 1'-0"

NOTE: SOME UNITS ARE MIRRORED BUT SIMILAR

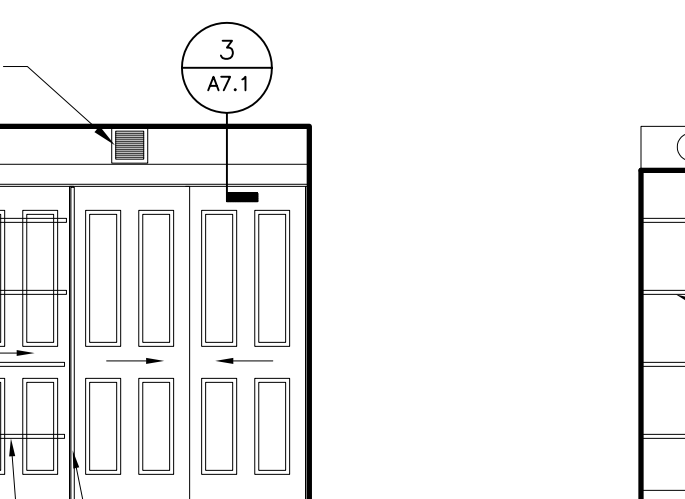

A 3/4" BIRCH PLYWOOD CLOSET DIVIDER PANEL  
WITH EDGE BAND, FLOOR TO CEILING  
SEE PLAN FOR LOCATION  
(4) WIRE SHELVES 18" O.C.  
IN LINEN PORTION OF CLOSET  
TYPICAL