

LIGHTING FIXTURE SCHEDULE

TYPE	DESCRIPTION	LAMPS, QUANTITY & TYPE	REMARKS
A	PROGRESS *P7307-60	1 - 32W FC12T9	SURFACE MOUNTED
B	PROGRESS *P7376-30	2 - 13W CF	SURFACE MOUNTED - KITCHEN
C	PROGRESS *P7014-30	2 - G8 T5	UNDERCABINET LIGHTS
D	PROGRESS *P7312-30	2 - 75W MED. BASE	SURFACE MOUNTED - BEDROOM
E	PROGRESS *P7128-30	1 - F20T12	WALL MOUNTED ABOVE MIRROR
F	PROGRESS *7375-30	2 - 7W TT CF	SURFACE MOUNTED
G	PROGRESS *P7313-10WB	2 - 13W TWIN TUBE CF	SURFACE MOUNTED - ENTRY HALL AND OPEN CIRCULATION
H	PROGRESS *P7303-30	2 - 9W TWIN TUBE CF	SURFACE MOUNTED - EXTERIOR CEILING
I	PROGRESS* 7312-10	2 - 13W TWIN TUBE CF	SURFACE MOUNTED - DINING
J	DAY-BRITE *NL 1 15 120	1 - 15W T12	SURFACE MOUNTED - CLOSET, LAUNDRY
K	METALUX *WS-232A-120-EB8	2 - F32T8	SURFACE MOUNTED

P-1 SUB PANEL BOX 100 AMP 120/240 VOLTS					
CIRCUIT SCHEDULE					
USE	WIRE SIZE	BREAKER	WIRE SIZE	USE	
REFRIGERATOR OUTLET	12/2 1	20A	20A	SMOKE DETECTORS AND LIGHTS	
KITCHEN LIGHTS	12/2 3	20A	20A	COUNTER OUTLETS (G.F.)	
MASTER BDR. LIGHTS AND OUTLETS(AFI)	12/2 5	20A	20A	COUNTER OUTLETS (G.F.)	
BDR. #2 LIGHTS AND OUTLETS (AFI)	12/2 7	20A	20A	DINING ROOM OUTLETS	
BDR. #3 LIGHTS AND OUTLETS (AFI)	12/2 9	20A	20A	BATHROOM OUTLET (G.F.)	
LIVING ROOM OUTLETS	12/2 11	20A	20A	WASHER (G.F.I.)	
TENANT STORAGE LIGHTS	12/2 13	20A	14		
PORCH LIGHTS AND OUTLET (G.F.)	12/2 15	20A	16		
			18 10/3	DRYER	
			20		
			22 8/3	RANGE	
			24		


P-3 SUB PANEL BOX 100 AMP 120/240 VOLTS					
CIRCUIT SCHEDULE					
USE	WIRE SIZE	BREAKER	WIRE SIZE	USE	
REFRIGERATOR OUTLET	12/2 1	20A	20A	SMOKE DETECTORS AND LIGHTS	
KITCHEN LIGHTS	12/2 3	20A	20A	COUNTER OUTLETS (G.F.)	
LIVING ROOM OUTLETS	12/2 5	20A	20A	COUNTER OUTLETS (G.F.)	
DINING ROOM LIGHTS	12/2 7	20A	20A	DINING ROOM OUTLETS	
DINING ROOM LIGHTS AND OUTLETS	12/2 9	20A	20A	BATH #1 OUTLET (G.F.)	
MASTER BDR. LIGHTS AND OUTLETS(AFI)	12/2 11	20A	20A	BATH #2 OUTLET (G.F.)	
BDR. #2 LIGHTS AND OUTLETS (AFI)	12/2 13	20A	20A	PORCH LIGHT AND OUTLET (G.F.)	
BDR. #3 LIGHTS AND OUTLETS (AFI)	12/2 15	20A	16		
BATH #2 LIGHTS	12/2 17	20A	18		
TENANT STORAGE LIGHTS	12/2 19	20A	20		
			22 8/3	RANGE	
			24		

P-2 SUB PANEL BOX 100 AMP 120/240 VOLTS					
CIRCUIT SCHEDULE					
USE	WIRE SIZE	BREAKER	WIRE SIZE	USE	
REFRIGERATOR OUTLET	12/2 1	20A	20A	SMOKE DETECTORS AND LIGHTS	
KITCHEN LIGHTS	12/2 3	20A	20A	COUNTER OUTLETS (G.F.)	
LIVING ROOM OUTLETS	12/2 5	20A	20A	COUNTER OUTLETS (G.F.)	
DINING ROOM LIGHTS	12/2 7	20A	20A	DINING ROOM OUTLETS	
BDR. #2 LIGHTS AND OUTLETS (AFI)	12/2 9	20A	20A	BATH #1 OUTLET (G.F.)	
MASTER BDR. LIGHTS AND OUTLETS(AFI)	12/2 11	20A	20A	BATH #2 OUTLET (G.F.)	
BDR. #3 LIGHTS AND OUTLETS (AFI)	12/2 13	20A	20A	PORCH LIGHTS AND OUTLETS (G.F.)	
BATH #2 LIGHTS	12/2 15	20A	16		
BATH #1 LIGHTS	12/2 17	20A	18		
TENANT STORAGE LIGHTS	12/2 19	20A	20		
			22 8/3	RANGE	
			24		

SERVICE PANEL SUB PANEL BOX 150 AMP 120/240 VOLTS					
CIRCUIT SCHEDULE					
USE	WIRE SIZE	BREAKER	WIRE SIZE	USE	
MECH. ROOM LIGHTS & OUTLET (G.F.)	12/2 1	20A	20A	EXTERIOR LIGHTS	
BOILER	12/2 3	20A	20A	EXTERIOR OUTLETS (G.F.)	
			5		
			7		
			9		
			11		
			13		
			15		
			17		
			19		
			21		
			22		
			23		
			24		

ELECTRIC SYMBOL KEY


- DUPLEX RECEPTACLE, MOUNT 18" A.F.F.
- HALF SWITCHED DUPLEX RECEPTACLE
- RANGE RECEPTACLE - 50 AMP, 250 VOLT, 3P. GROUNDING TYPE, FLUSH MOUNTED
- GROUND FAULT RECEPTACLE
- REFRIGERATOR RECEPTACLE
- DUPLEX RECEPTACLE MOUNTED 42" ABOVE FINISH FLOOR
- WATER-RESISTANT RECEPTACLE
- DRYER OUTLET, 30 AMP, 250 VOLT, 3P. GROUNDING TYPE, FLUSH MOUNTED
- HOUSE CIRCUIT
- SINGLE POLE SWITCH
- SINGLE POLE SWITCH W/ RED PILOT LIGHT HANDLE
- THREE-WAY SWITCH
- CEILING MOUNTED LIGHT FIXTURE
- WALL MOUNTED LIGHT FIXTURE
- FLUORESCENT FIXTURE
- CEILING MOUNTED FLUORESCENT FIXTURE
- SELF CONTAINED EMERGENCY LIGHTING UNIT
- LIGHTING FIXTURES - CAPITAL LETTERS DENOTE TYPE AS PER LIGHT SCHEDULE
- TELEPHONE OUTLET
- CABLE TELEVISION / DATA OUTLET
- SINGLE STATION SMOKE DETECTOR, w/ 90 db. HORN, TANDEM CONNECTION, 120 VOLT
- HEAT DETECTOR
- JUNCTION BOX - "RH" DENOTES RANGE HOOD, "EF" DENOTES EXHAUST FAN
- WATERPROOF
- ELECTRICAL PANEL
- ELECTRICAL METER

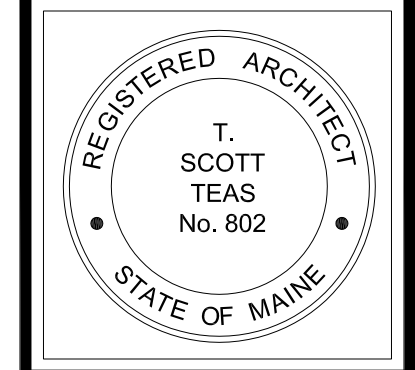

© 2005 TFH ARCHITECTS



ANDERSON STREET - BUILDING 3
 PEOPLE'S REGIONAL OPPORTUNITY PROGRAM
 PORTLAND, MAINE

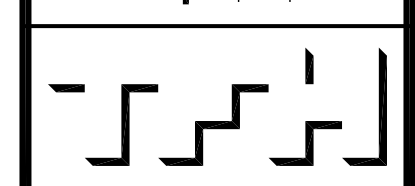

TFH ARCHITECTS
 100 COMMERCIAL STREET
 PORTLAND MAINE 04101
 TELEPHONE 207 775 6141
 ARCHITECTURE PLANNING

CONSULTANTS:

REVISIONS:

DATE: 01/14/05
 PROJECT No. 0406
 DRAWN BY: SA
 CHECKED BY: DAM
 SCALE: AS NOTED

SHEET TITLE:
 SCHEDULE
 LEGEND

E1.0