


**Specifications for 12' Dia. Hopper Bin with 45° Hopper**

HEIGHT TO FILL w/30° Roof		
Model	ft./in.	in.
45-01231	14' 2"	170"
45-01232	16' 10"	202"
45-01233	19' 6"	234"
45-01234	22' 2"	266"
45-01235	24' 10"	298"
45-01236	27' 6"	330"
45-01237	30' 2"	362"

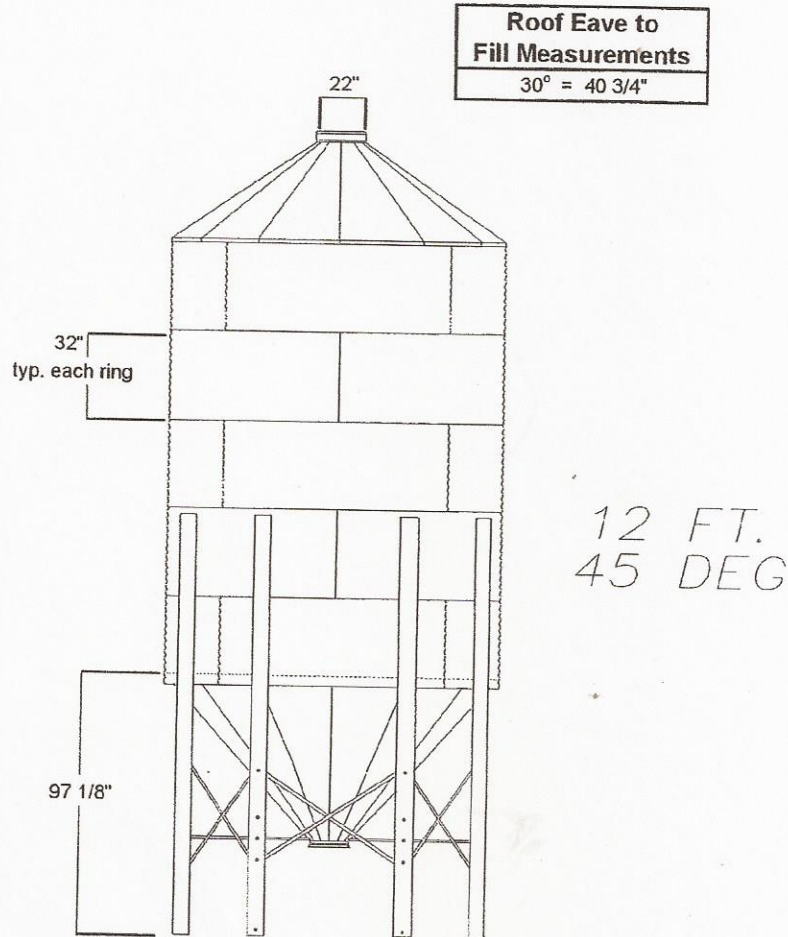

Hopper Clearance Under Collar	
16"	= 32 5/8"
25"	= 40"

12' 45° BODY SHEET GAUGES USED							
BODY SHEET RINGS	Model Number						
	01231	01232	01233	01234	01235	01236	01237
top	18 ga.	20 ga.	20 ga.	20 ga.	20 ga.	20 ga.	20 ga.
2		14 ga.	20 ga.	20 ga.	20 ga.	20 ga.	20 ga.
3			13 ga.	18 ga.	18 ga.	18 ga.	18 ga.
4				13 ga.	16 ga.	16 ga.	16 ga.
5					12 ga.	15 ga.	15 ga.
6						12 ga.	13 ga.
7							12 ga.