


Specifications for 12' Dia. Hopper Bin with 45° Hopper

| HEIGHT TO FILL | | |
|----------------|---------|------|
| w/30° Roof | | |
| Model | ft./in. | in. |
| 45-01231 | 14' 2" | 170" |
| 45-01232 | 16' 10" | 202" |
| 45-01233 | 19' 6" | 234" |
| 45-01234 | 22' 2" | 266" |
| 45-01235 | 24' 10" | 298" |
| 45-01236 | 27' 6" | 330" |
| 45-01237 | 30' 2" | 362" |

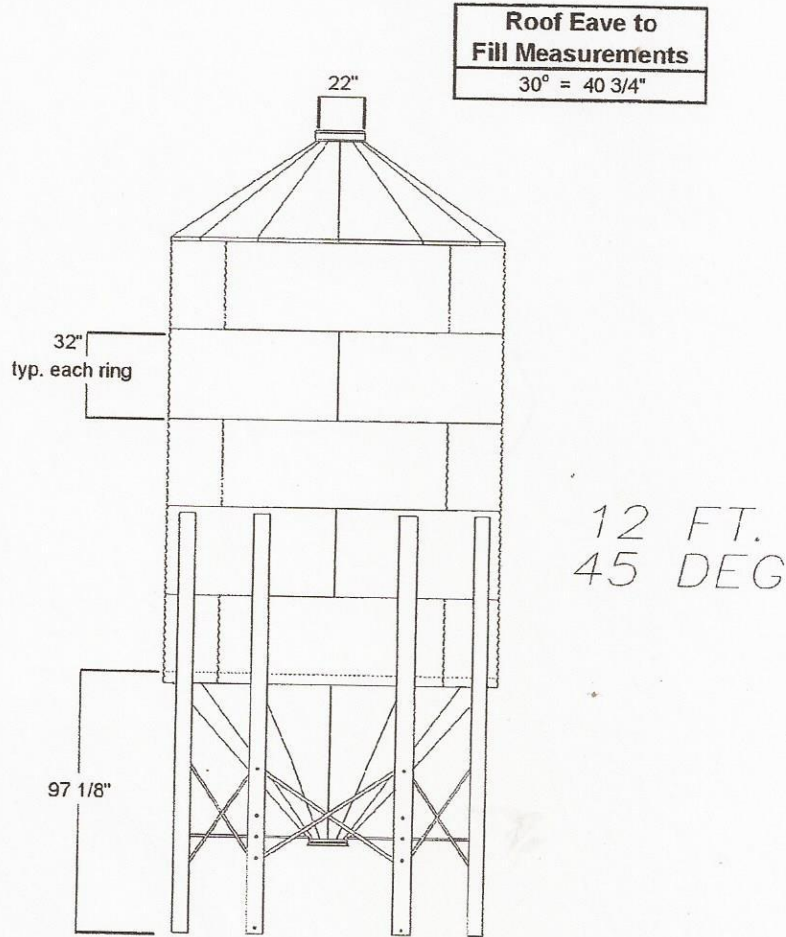

Roof Eave to Fill Measurements
30° = 40 3/4"

12 FT.
45 DEG

| Hopper Clearance Under Collar | |
|-------------------------------|-----------|
| 16" | = 32 5/8" |
| 25" | = 40" |

| 12' 45° BODY SHEET GAUGES USED | | | | | | | |
|--------------------------------|--------------|--------|--------|--------|--------|--------|--------|
| BODY SHEET RINGS | Model Number | | | | | | |
| | 01231 | 01232 | 01233 | 01234 | 01235 | 01236 | 01237 |
| top | 18 ga. | 20 ga. | 20 ga. | 20 ga. | 20 ga. | 20 ga. | 20 ga. |
| 2 | | 14 ga. | 20 ga. | 20 ga. | 20 ga. | 20 ga. | 20 ga. |
| 3 | | | 13 ga. | 18 ga. | 18 ga. | 18 ga. | 18 ga. |
| 4 | | | | 13 ga. | 16 ga. | 16 ga. | 16 ga. |
| 5 | | | | | 12 ga. | 15 ga. | 15 ga. |
| 6 | | | | | | 12 ga. | 13 ga. |
| 7 | | | | | | | 12 ga. |

