



Awning permit application for Enviromat, LLC, dba Portland's Greener Cleaner, 115 Fox Street (previous building permits listed under 109 Fox Street)

Wall attachment diagram

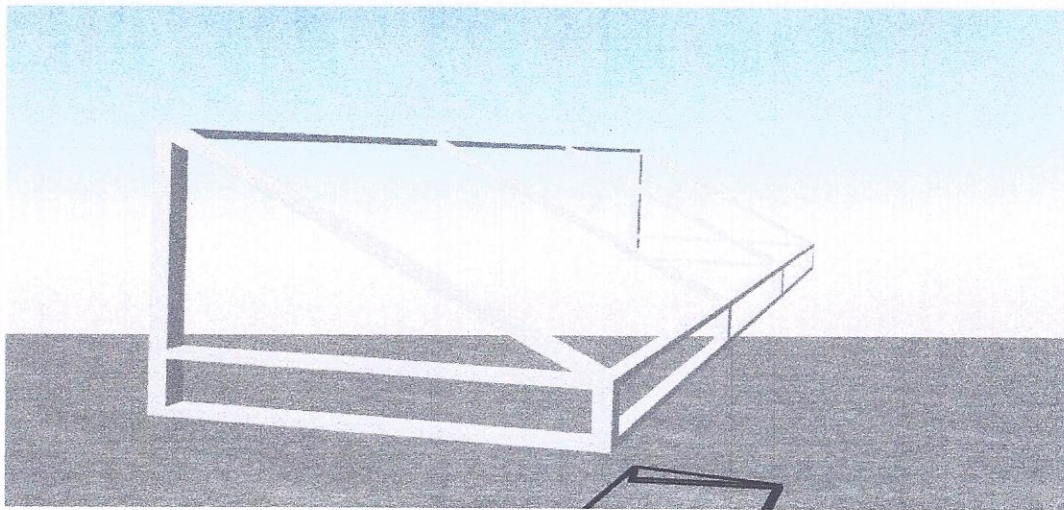

**z-bracket wall attachment**

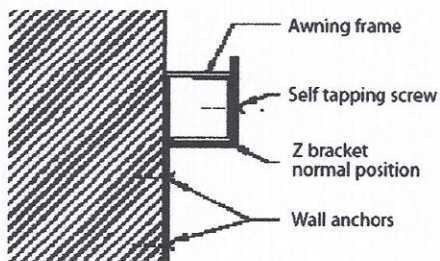

**1" square galvanized steel tubing. Welded construction.**