


1 SITE PLAN
1" = 20'-0"



**TASTING ROOM - RISING TIDE
RENOVATION**
103 FOX STREET | PORTLAND, MAINE
HEATHER & NATHAN SANBORN

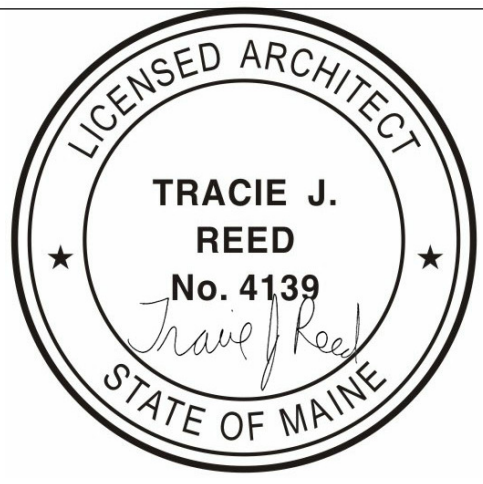

**DEXTROUS
CREATIVE**
PORTLAND, ME 04102
TRACIE REED, ARCHITECT
NCARB, AIA, LEED AP BD+C
traciereed@dextrouscreative.com
207.409.0459 (cell)

STRUCTURAL ENGINEER
AL HODSON
RESURGENCE ENGINEERING
61 INDIA STREET, SUITE 7
PORTLAND, ME 04101
AL@RESURGENCEENGINEERING.COM
207.615.9985 (CELL)

No.	Description	Date

SITE PLAN

Project number	15-24
Date	08.14.15
Drawn by	TJR
Checked by	TJR

C-1.1

Scale 1" = 20'-0"