

263'

Rising Tide  
Brewery

← 112' →



85'

Food Cart →



{ 95" TALL  
36" wide  
84" long

Parking Spaces = 9' x 18'

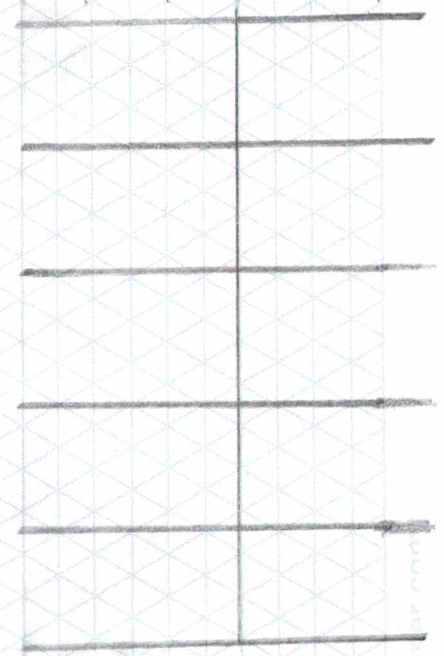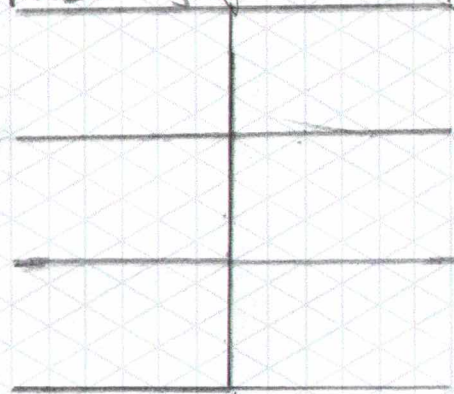

Fox St.