



3 SECTION VIEW THROUGH DEMISING WALL  
1/2" = 1'-0"

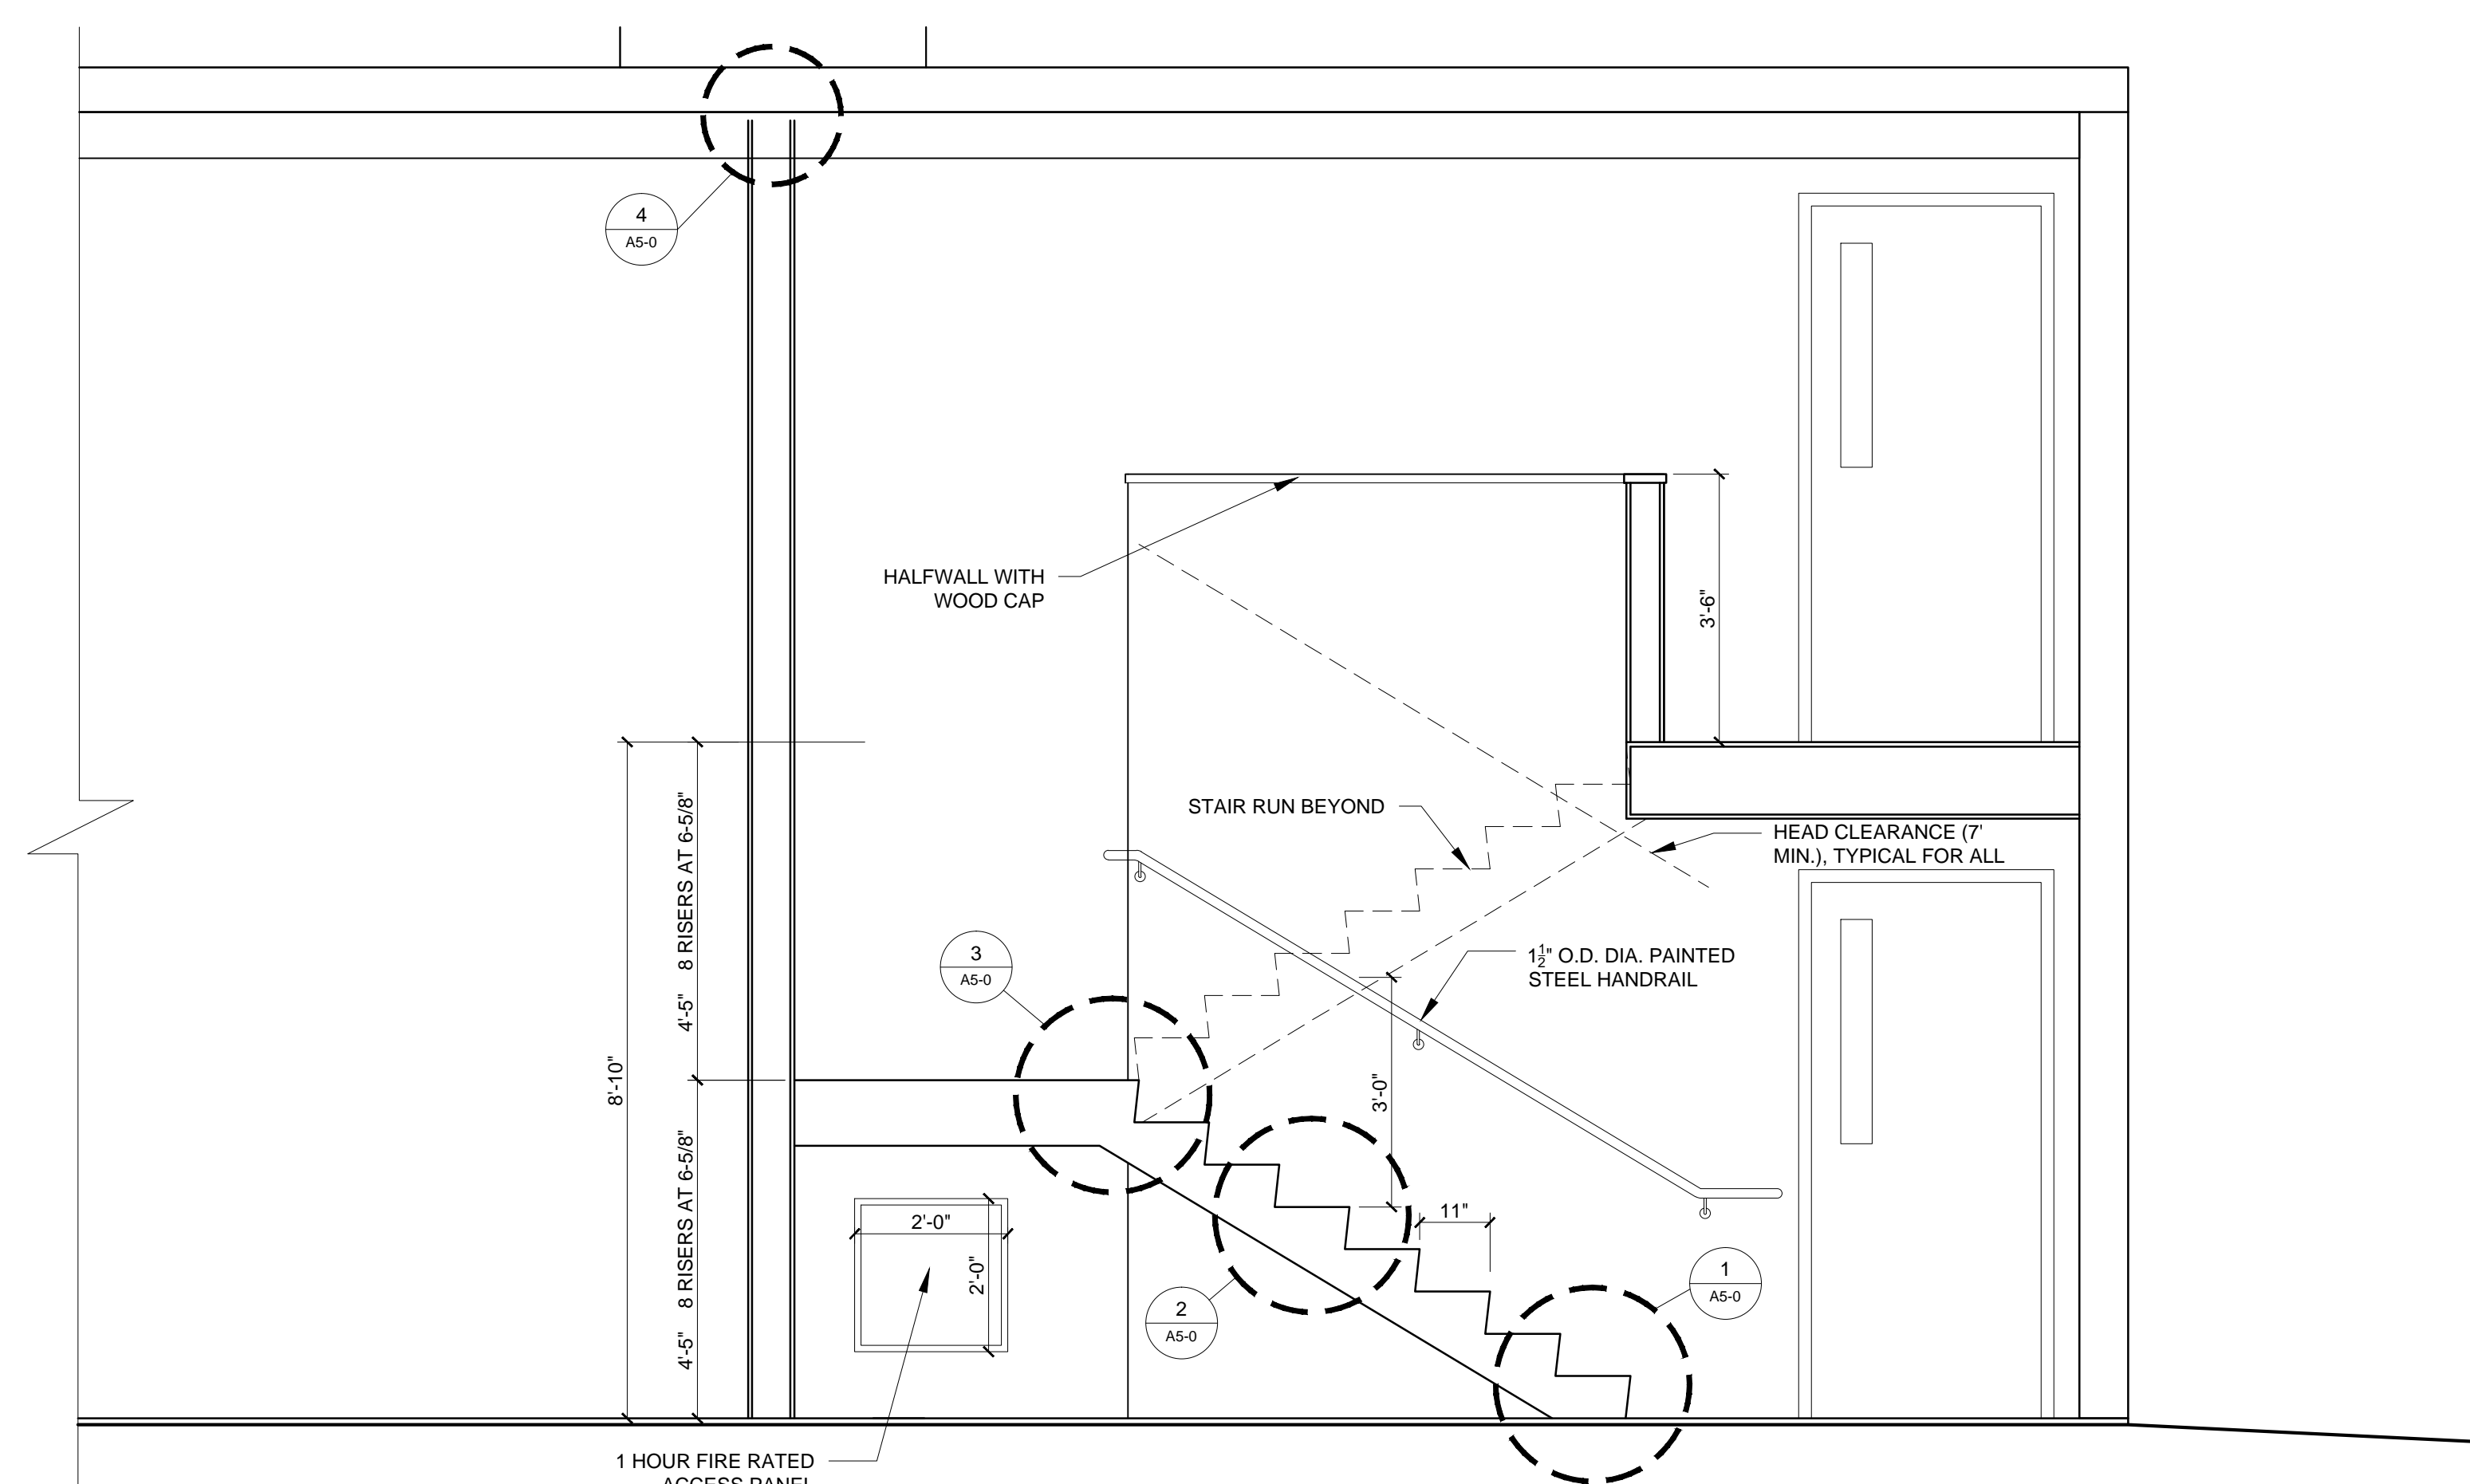

2 SECTION VIEW THROUGH MEZZANINE  
1/2" = 1'-0"

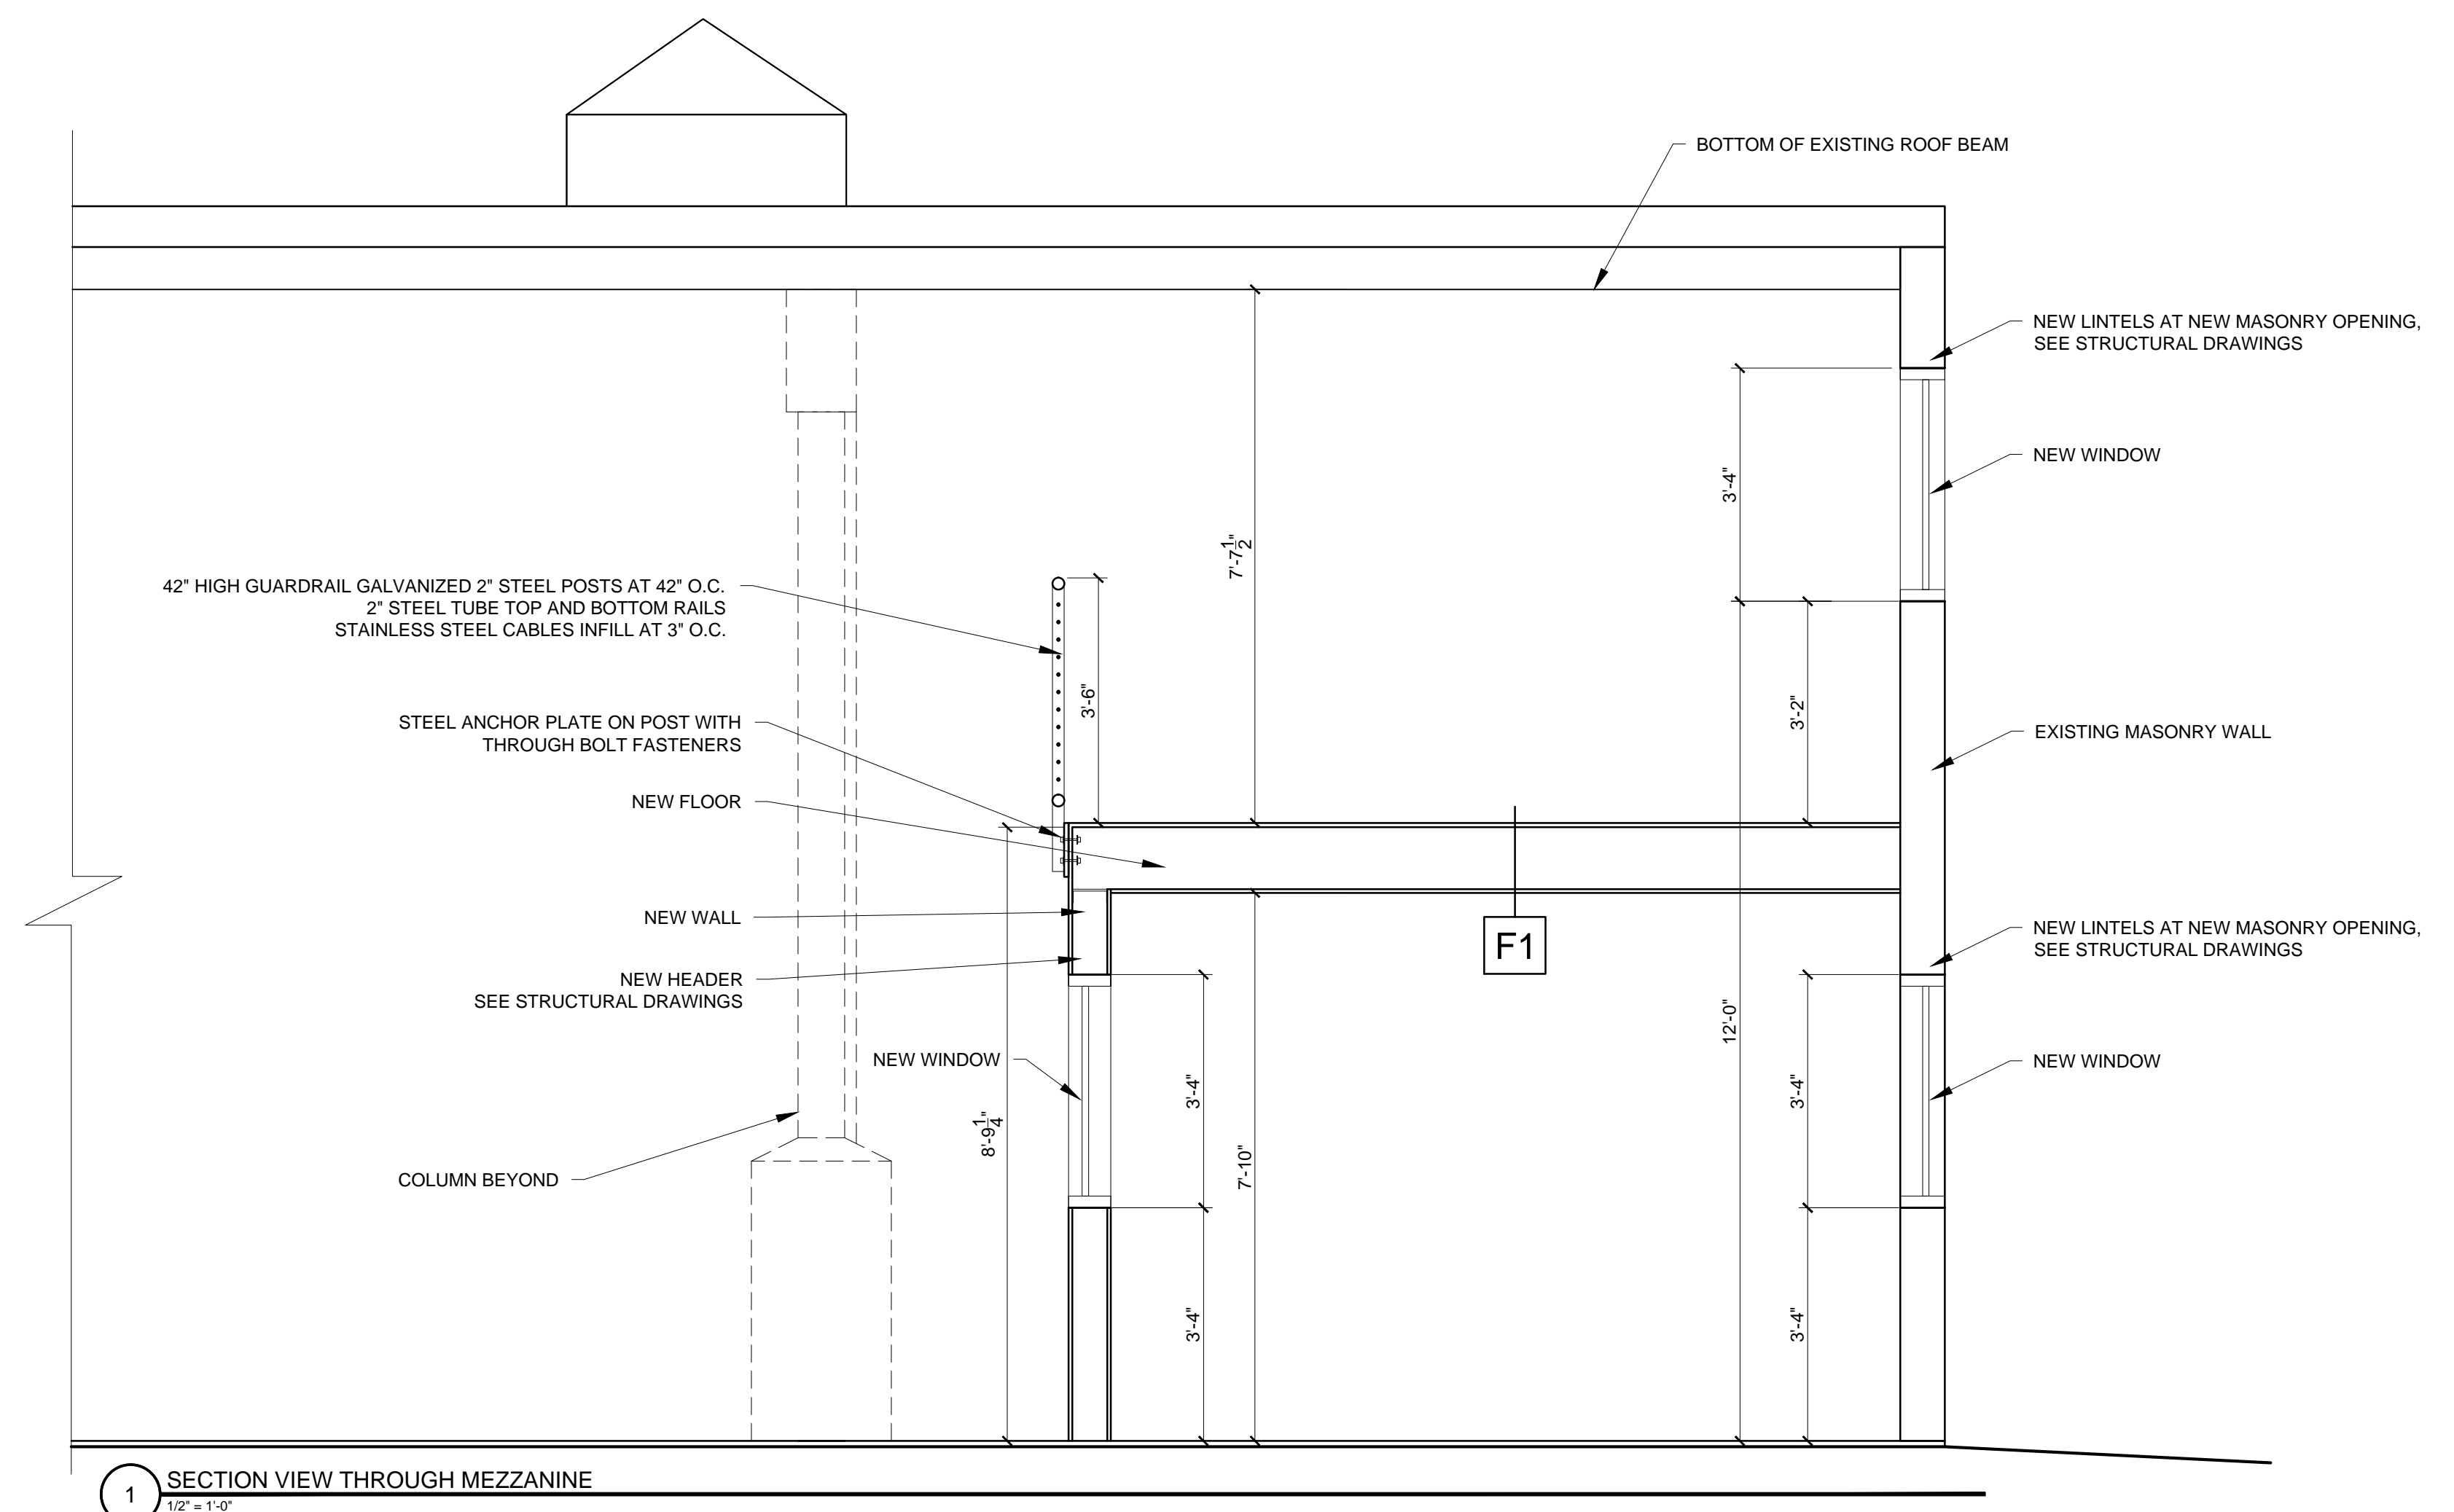

1 SECTION VIEW THROUGH MEZZANINE  
1/2" = 1'-0"



© 2017 RYAN SENATORE ARCHITECTURE

**RISING TIDE BREWING - EXPANSION**  
103 FOX STREET  
PORTLAND, MAINE 04101



RYAN SENATORE ARCHITECTURE  
565 CONGRESS STREET  
PORTLAND, MAINE 04101  
207-650-6414  
senatorearchitecture.com

CONSULTANTS:

REVISIONS:

DATE: MAY 12, 2017

PROJECT No. 1718

DRAWN BY: JPF

CHECKED BY: RJS

SCALE: AS NOTED

SHEET TITLE:

SECTION VIEW

A3-0