

Figure 19. Cooling and Gas/Electric Models - 7 1/2, 8 1/2 and 10 Tons Standard Efficiency
 * All dimensions are in inches/millimeters.
 ** 1/2 NPT & 3/4" Gas Connection = (Y_C Models only); 2" Electrical Connection: Single Point Power When Heat Installed (T_C Models only.)

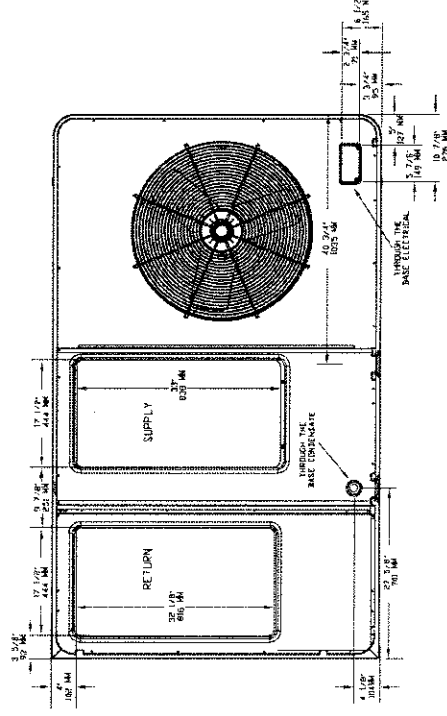


Figure 20. Cooling and Gas/Electric - 7 1/2-10 Tons Standard Efficiency
Downflow Airflow Supply/Return Through the Base Utilities
 * All dimensions are in inches/millimeters.