



**NORTH WEST ELEVATION VIEW - BUILDING A**




**SOUTH EAST ELEVATION VIEW - BUILDING A**




NORTH WEST ELEVATION VIEW - BUILDING B



SOUTH EAST ELEVATION VIEW - BUILDING B

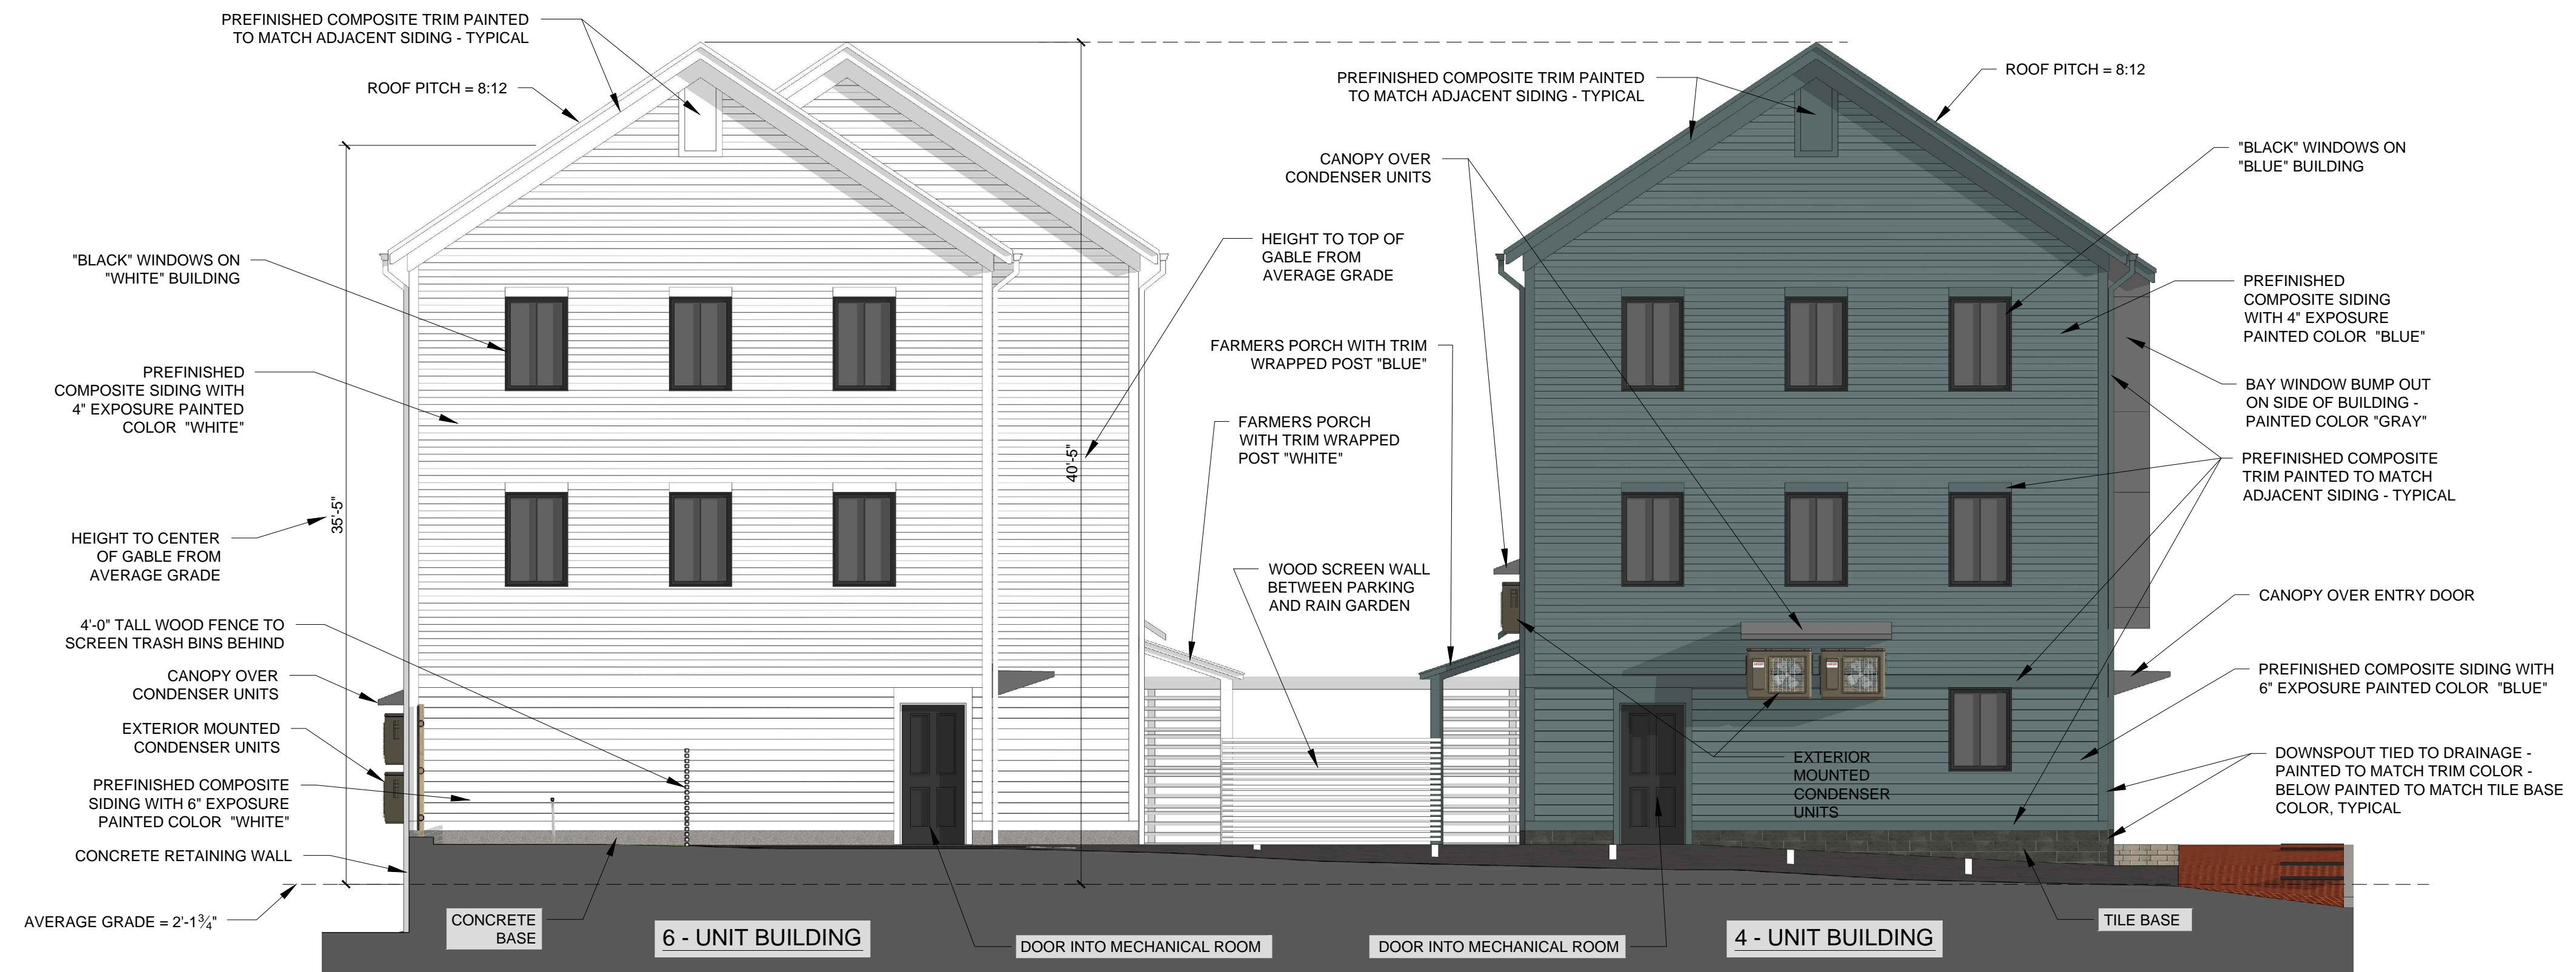

SOUTH WEST ELEVATION VIEW - BUILDING B

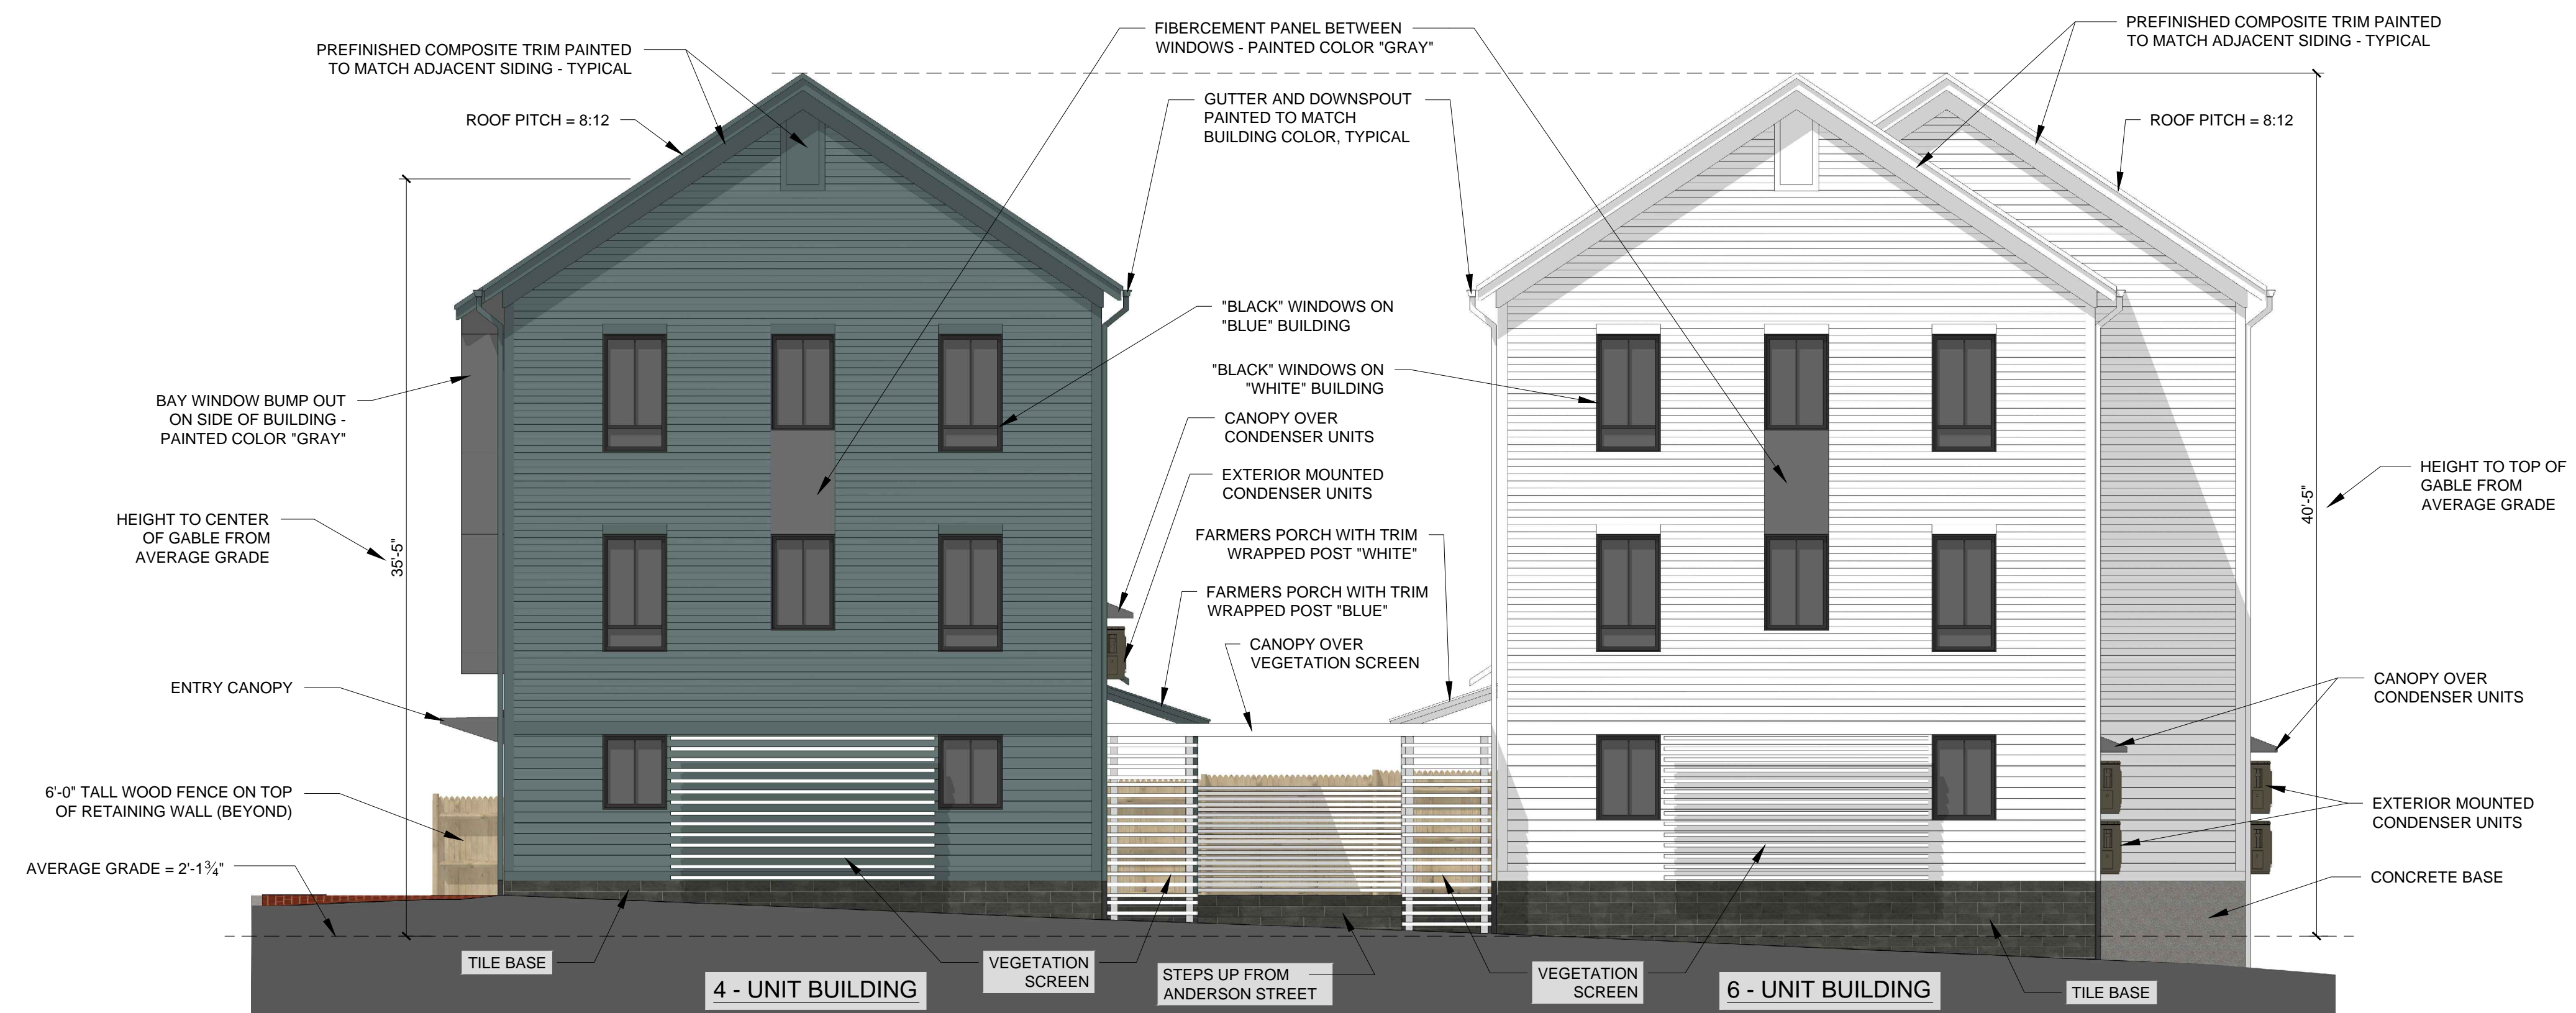

NORTH EAST ELEVATION VIEW - BUILDING B

PROGRESS PRINT ONLY  
Not for Construction