

SYMBOLS LEGEND

HARDSCAPE


- POURED IN PLACE CONCRETE
- PINE HALL BRICK PAVING
- ASPHALT PAVING
- FLUSH CONCRETE CURB

PLANTS

- PROPOSED DECIDUOUS TREE
- PERENNIAL / SHRUB PLANTING BED

PLANT SCHEDULE

ID	BOTANICAL NAME	COMMON NAME	QTY	SIZE
DECIDUOUS TREES				
AC	AMELANCHIER CANADENSIS	SERVICEBERRY	6	10'-12"
AR	ACER RUBRUM	ARMSTRONG RED MAPLE	4	3" CA.
SHRUBS				
VA	VACCINIUM ANGUSTIFOLIUM	LOWBUSH BLUEBERRY	50	1 GAL.
CS	CORNUS SERICEA	REDTWIGGED DOGWOOD	81	5 GAL.
PERENNIALS / GRASSES / GROUND COVER / VINES				
PV	PANICUM VIRGATUM	SWITCH GRASS	348	1 GAL.
CR	CAMPIS RADICANS	TRUMPET VINE	15	1 GAL.

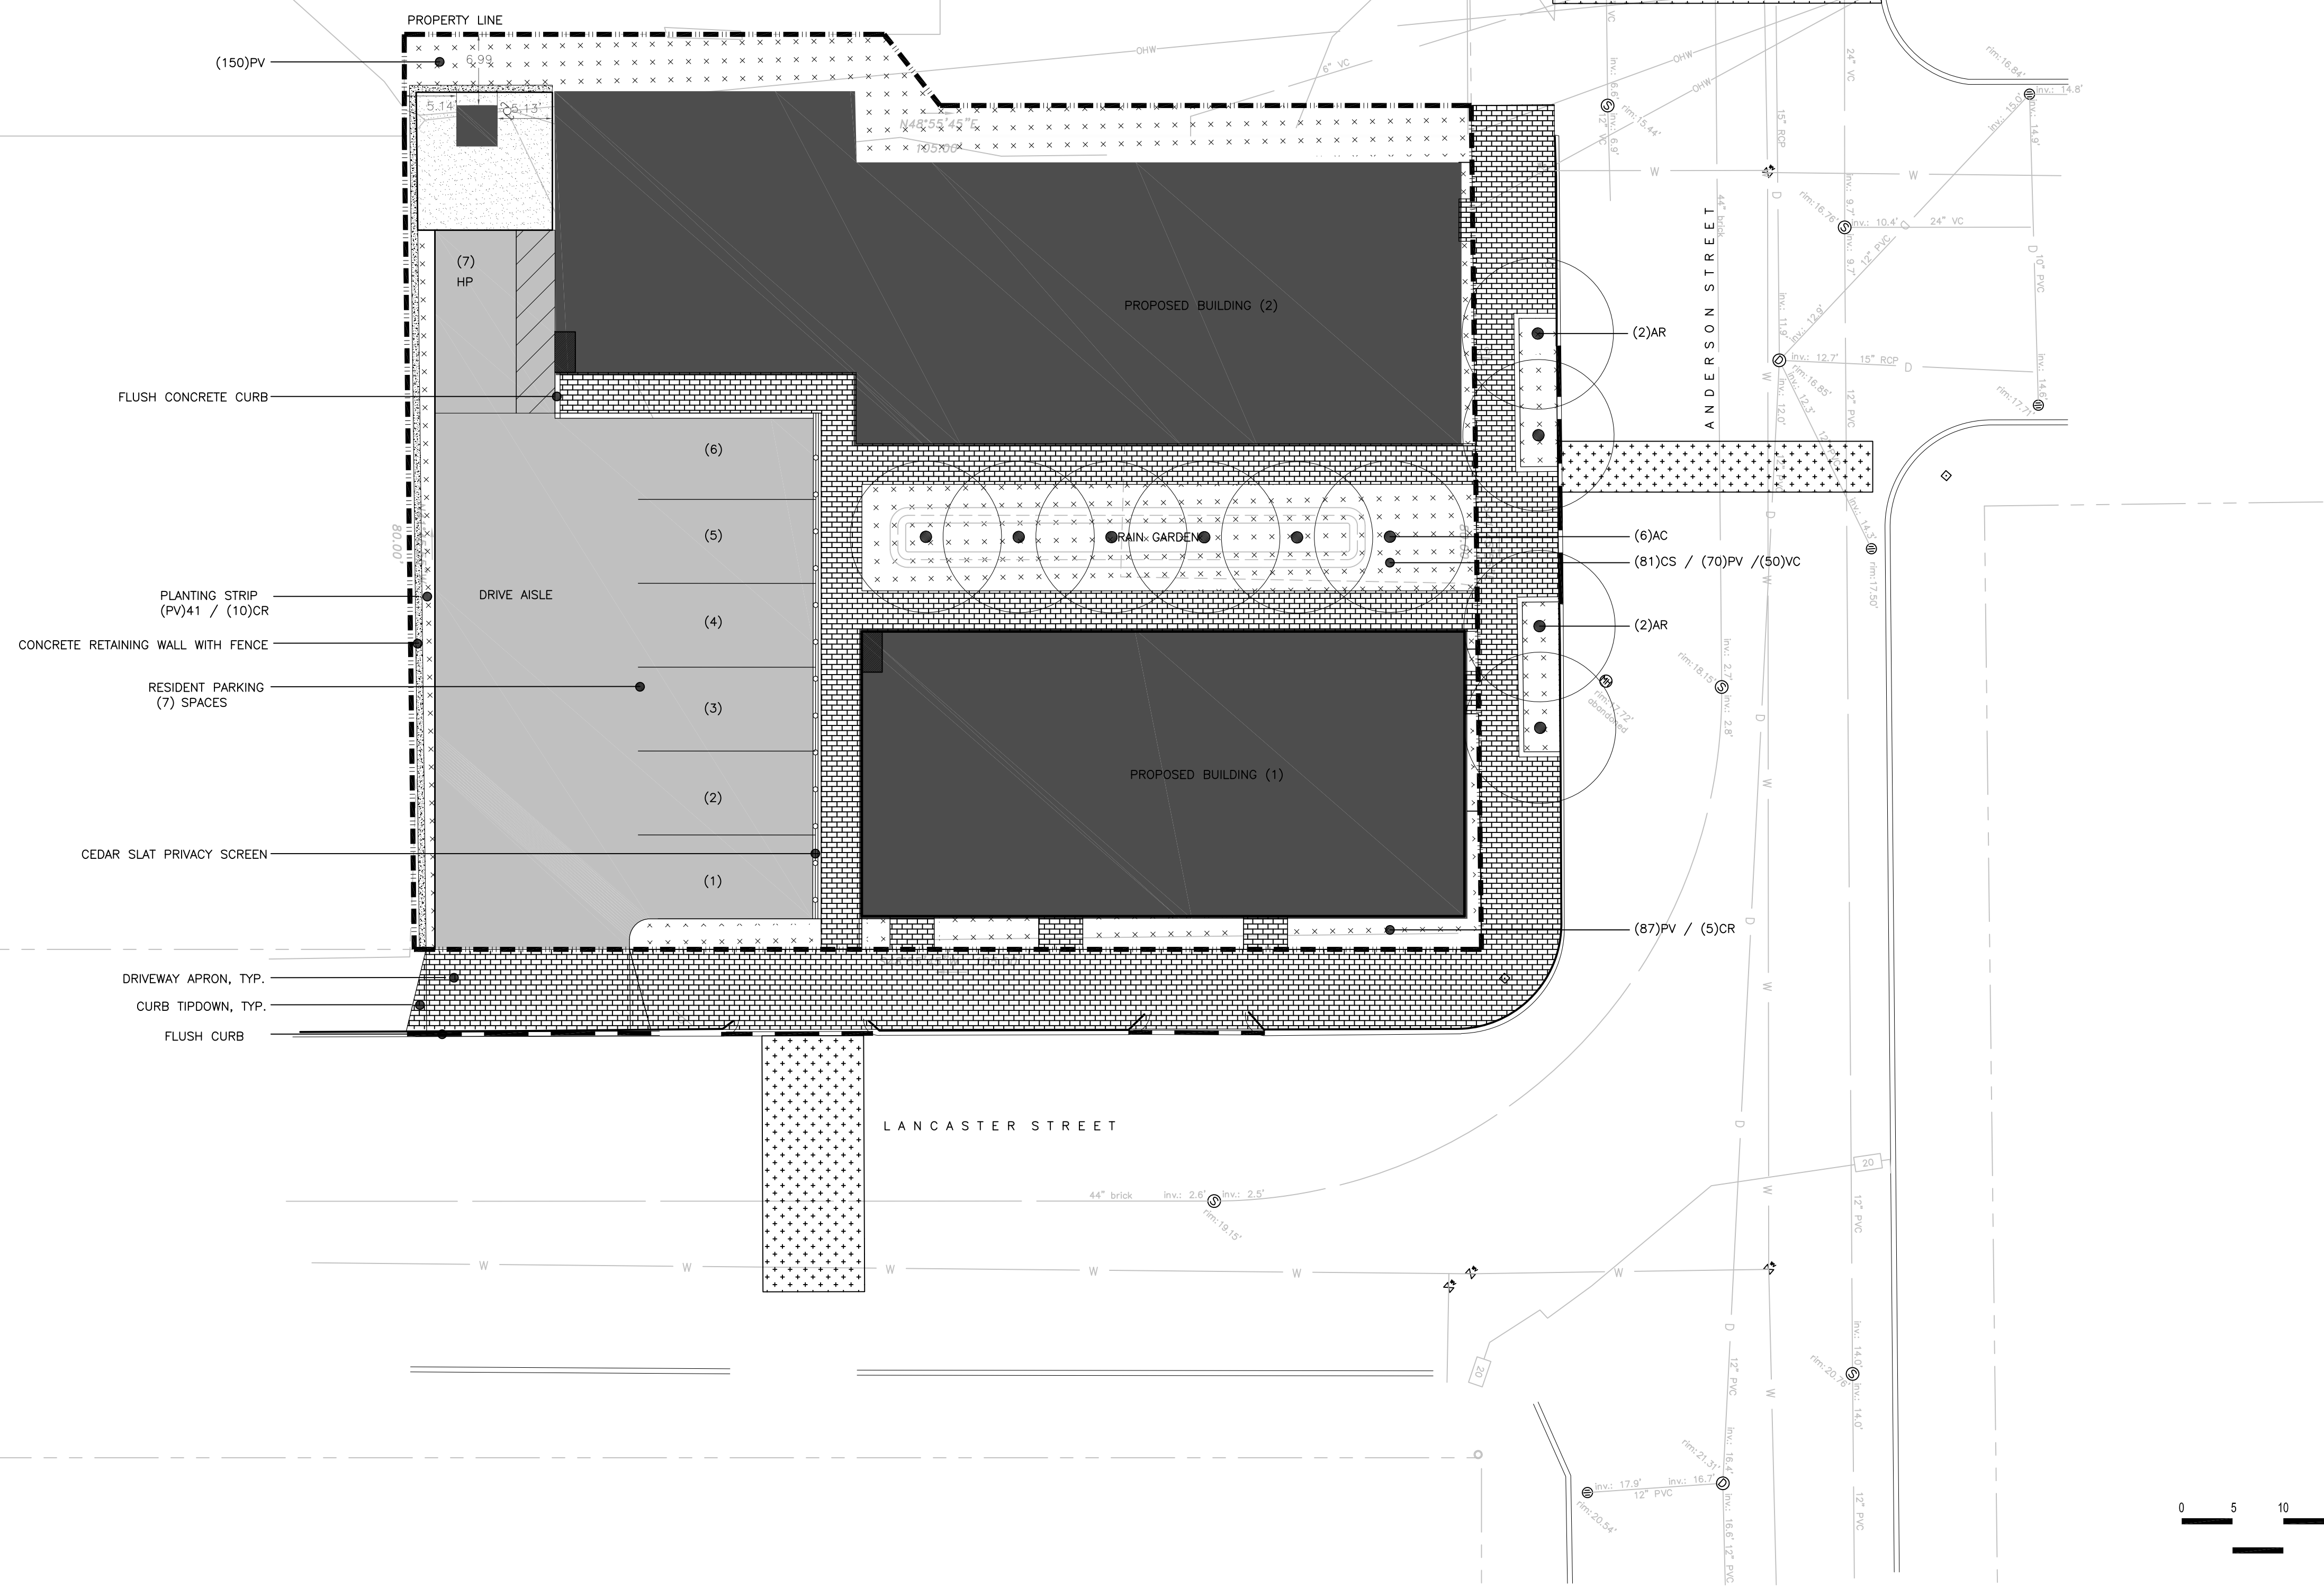

Soren deNiord Design Studio
 43 Wellwood Road
 Portland, ME
 04103
 T: 207-400-2450
 E: soren@sorendeniord.com

70 ANDERSON ST
 REDEVELOPMENT
 PORTLAND, MAINE

No. Revision / Submission Date:

- △
- △
- △
- △
- △

revisions:
 date: APRIL 26, 2016
 scale: As Noted
 drawn: XX
 checked: XX



NOT FOR CONSTRUCTION

L1.0

SCHEMATIC DESIGN