


Note: All frames have a width of 42" and a maximum height of 8'-2". Frames have been bolted to the slab on grade with 1/2" x 4 1/4" expansion bolts. Please see attached data sheet for additional information.

SCALE: 1/8" = 1'-0"

FLOOR PLAN
3/32" = 1'-0"

- CEILING LEGEND**
- A CLG = ACOUSTIC CEILING
 - B CLG = GYPSUM CEILING
 - EX CLG = EXISTING CEILING
- WALL LEGEND**
- EXISTING WOOD
 - EXISTING BLOCK
 - NEW - SEE PARTITION TYPES
 - NEW WALL FULL HT. TO DECK
 - WALL TYPE TAG
 - SEE PARTITION TYPES - A-601

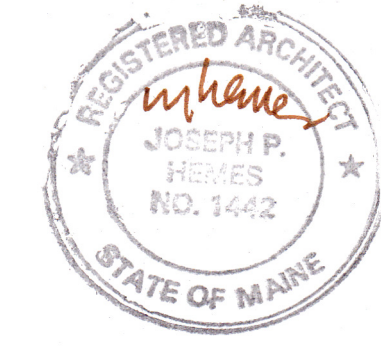

PROSPECT DESIGN
ARCHITECTURE | EXHIBITIONS
207.749.7400 | prospectdesign.me

HEMESphere
DESIGN LLC

CONSTRUCTION

DIAMOND ST. WAREHOUSE RENOVATION
1-11 DIAMOND ST, PORTLAND, ME
A.D. BEANER, LLC

FLOOR PLAN BUILDING EXTENTS
CONSTRUCTION SET

SHEET TITLE

| REVISION |
|----------|
| |
| |
| |
| |

DRAWN BY: BB
DATE: June 10, 2013

A-101