



**HEMESphere**  
**DESIGN** LLC



**CONSTRUCTION**

DIAMOND ST. WAREHOUSE RENOVATION  
A.D. BEANER, LLC  
1-11 DIAMOND ST., PORTLAND, ME  
43 WASHINGTON AVENUE, PORTLAND

**PERMIT SET**



**EQUIPMENT PLAN**

SHEET TITLE

REVISION

DRAWN BY: DATE: APR 16, 2013

**A-103**

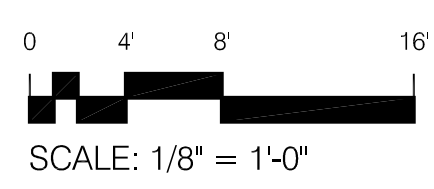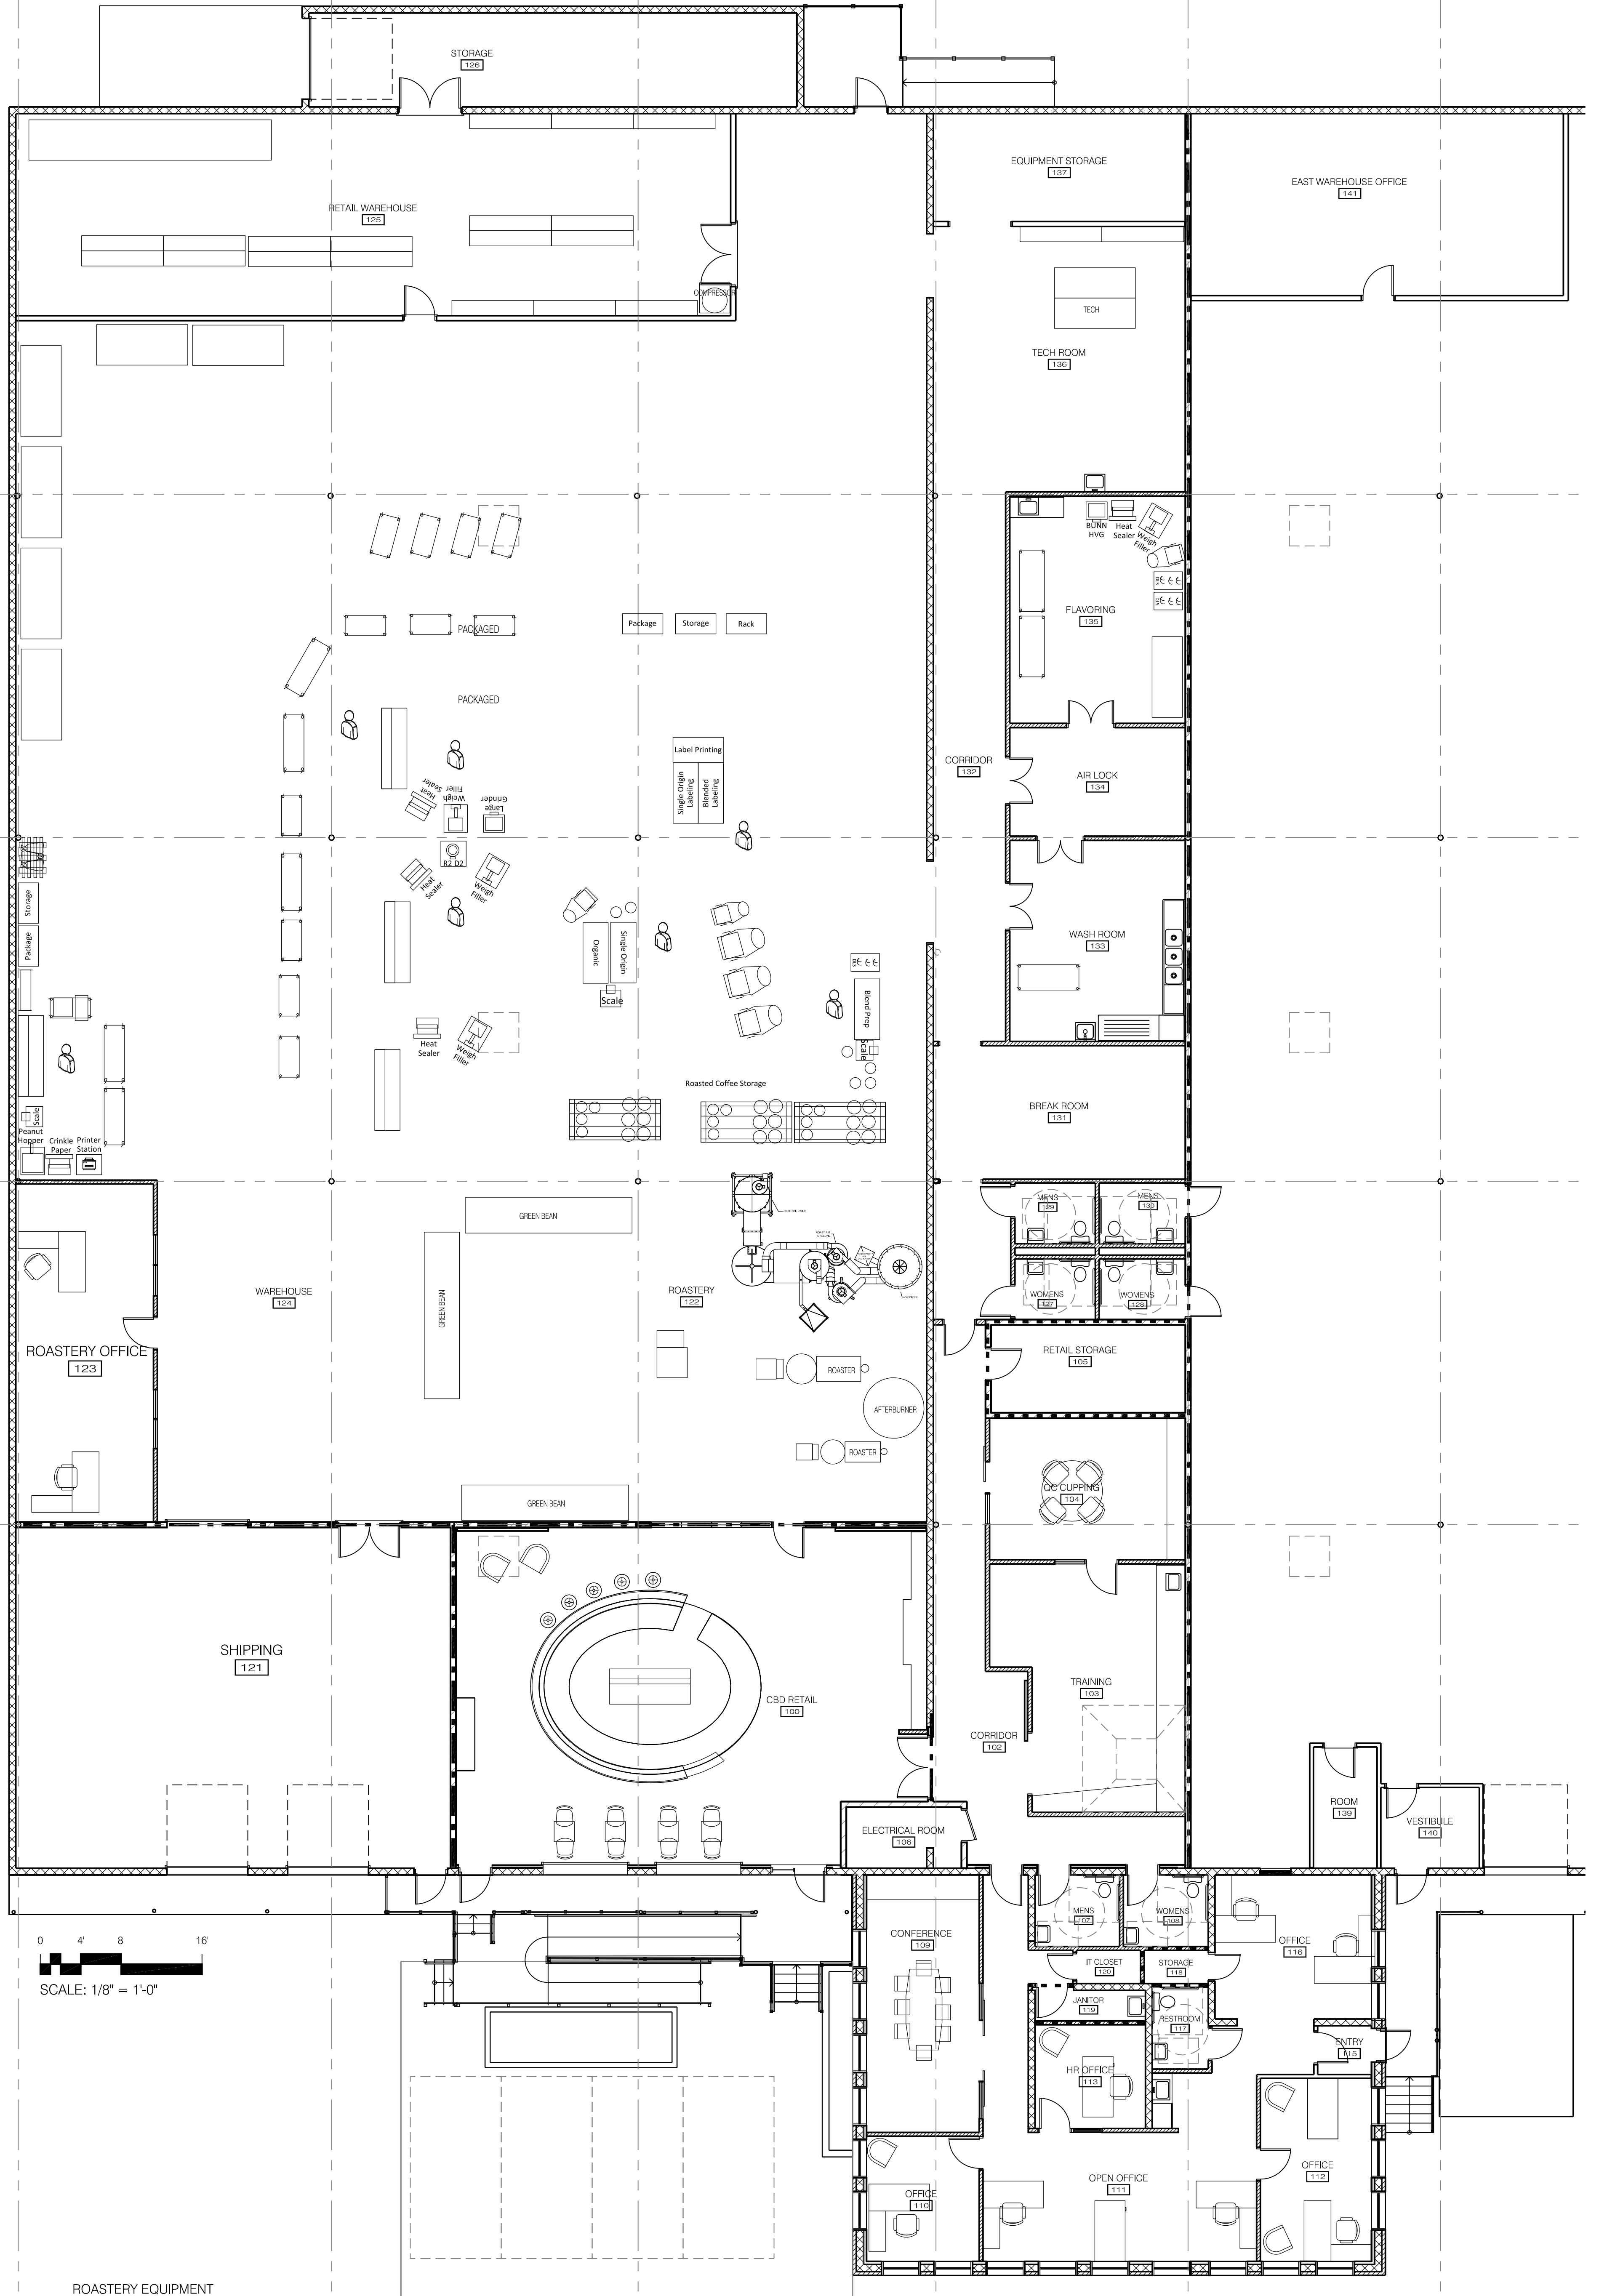

ROASTERY EQUIPMENT  
1/8" = 1'-0"