



**HEMISPHERE
DESIGN**
Architecture
PROSPECT

58 Fore Street
Portland, ME 04101
207.232.6079
joe@hemispheredesign.com
www.hemispheredesign.com

DESIGN

58 FORE ST, PORTLAND, ME
www.prospectdesign.me
T: 207 - 749 - 7400

A.D. BEAVER, LLC

1-11 DIAMOND ST, WAREHOUSE RENOVATION
DIAMOND ST, WAREHOUSE RENOVATION

PERMIT SET

EAST SIDE PROPOSED PLAN


SCALE: 1/8"

REVISED

DRAWN BY:

DATE:
January 28, 2016

A-102

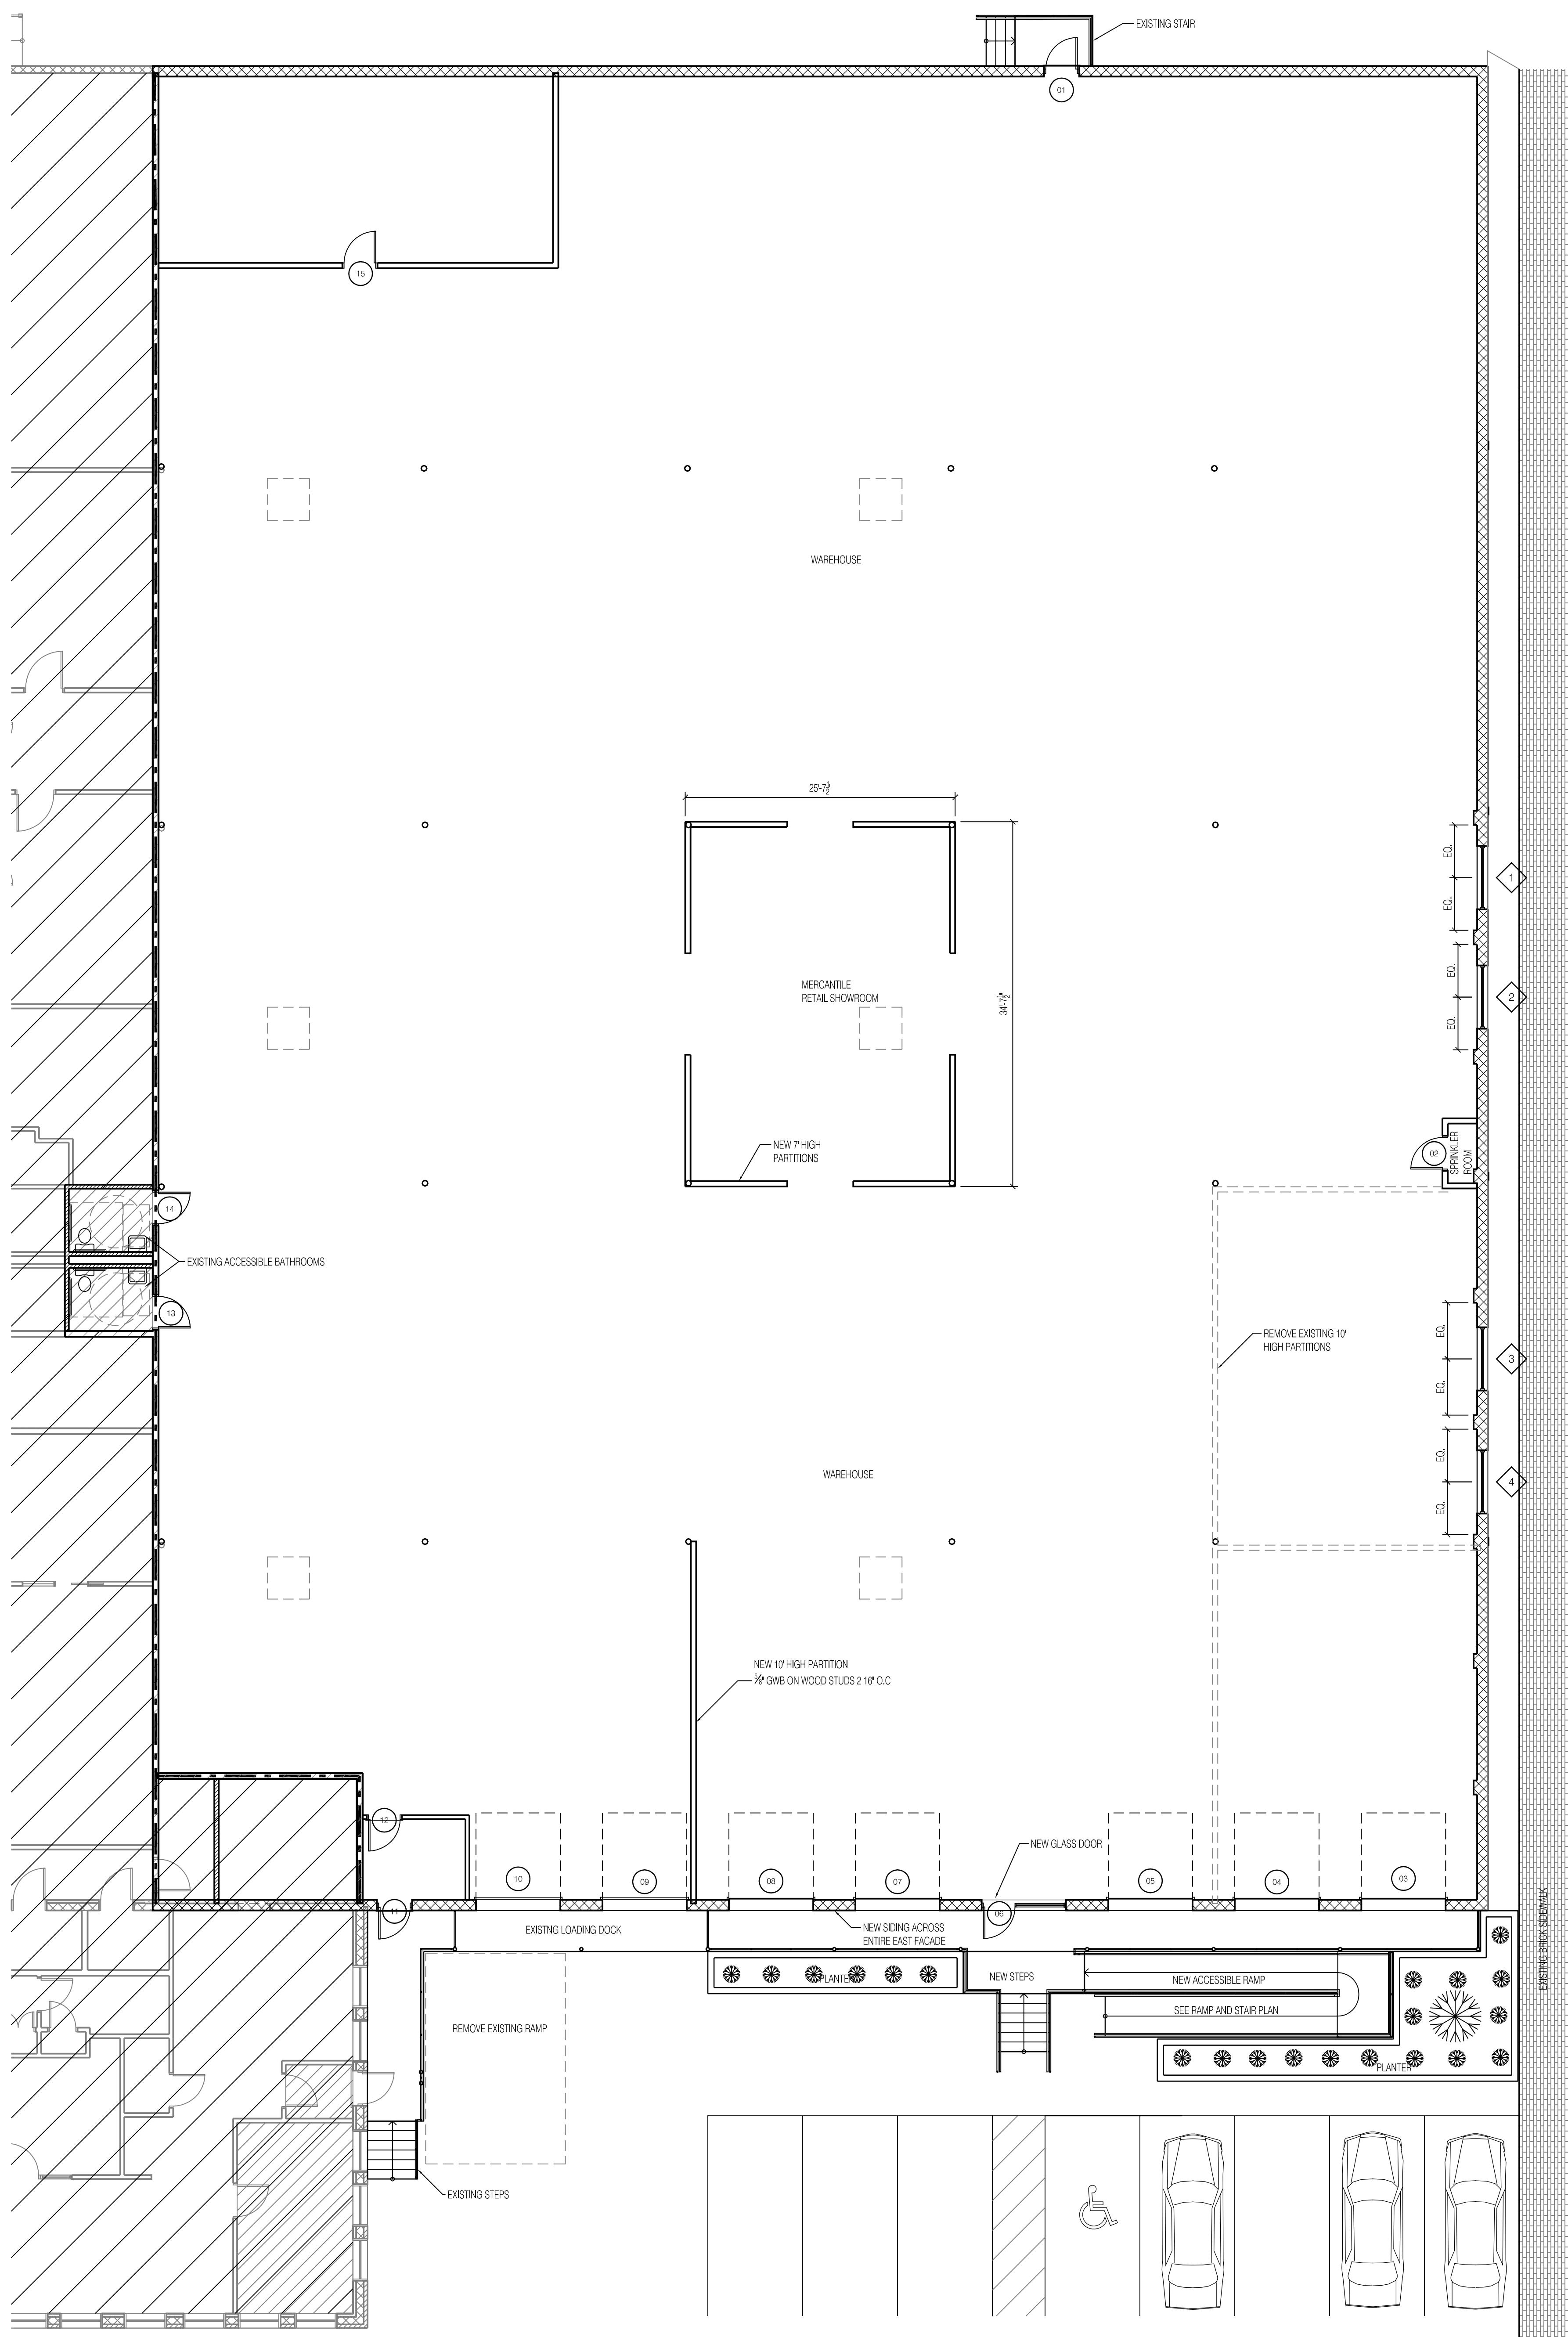

EAST PLAN
1/8" = 1'-0"

SCALE: 1/8" = 1'-0"

1
A-201