

PAINT STRIPES & BRICK OWNER  
STANDARD COLORS.


RELOCATED SECURITY  
LIGHT FROM REMOVED  
ADDITIONAL OTHER SECURITY  
LIGHTS TO REMAIN

**REAR ELEVATION**

NO CHANGES ON OTHER  
ELEVATIONS EXCEPT FOR  
PAINTING & ADDING SERVICE  
DOOR. SEE DWG. A02. & THIS  
DWG.

NOTAR. PAINT. ALL ELEVATIONS. TAKE OUT ALL OPEN MATERIAL  
JOISTS & REPAIR. MATCH JOIST PROFILE.  
ON DOOR UNITS - CLEAN & REPAIR OUT DETRIMENTAL AREAS.  
SEE NOTE ON DWG. A1

NEW ON DOOR,  
APPROX 12' x 12',  
TYPICAL OF '7'

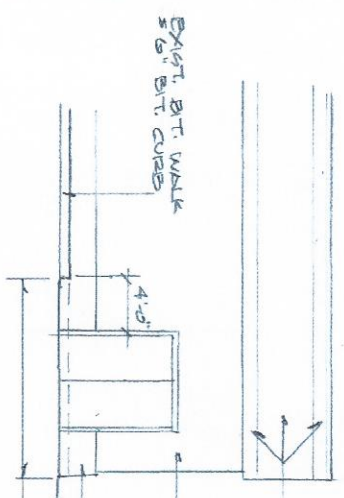

META. BRICK  
PAINT STRIPES &  
STANDARD  
COLORS

CMU - PT. COLOR  
SELECTED BY  
OWNER

REMOVE THE  
EXISTING SECTION THAT  
WAS BELOW GRADE.  
REMOVE SECTION BY  
CURB & WALK. FRODO  
NEW 3/4\"/>

**PART  
FRONT ELEVATION**

1/8" = 1'-0"