
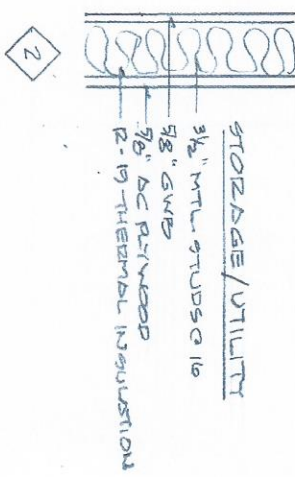


SALES


TOILET

SALES


STORAGE/UTILITY

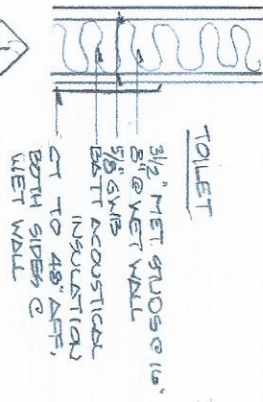


1a — 3/8\"/>

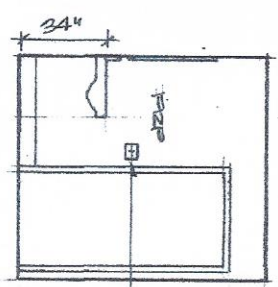

POST & LIGHT SWITCH

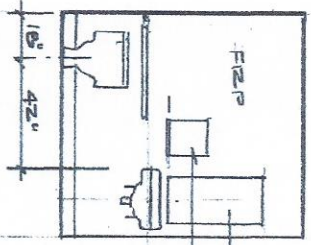

18\"/>

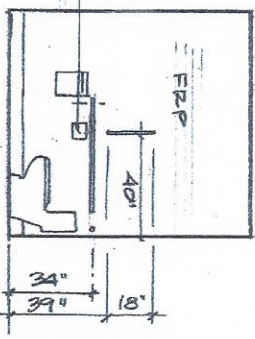

CUSTOMER TOILET ROOM ELEVATIONS

1/4\"/>

rpm.architecture
63 Foxbrook Road
East Hartland, CT 06027
Phone: 860-841-2339
Email: rpmarchtietue@gmail.com

Enlarged Plans and Details

Scale: As Noted

Proposed Tire Warehouse
126 North Boyd Street
Portland ME 04101

A4
Date: 4/29/16
Project # 201008