

REMOVE CMU INFILL OF FORMER
 OH DOOR LOCATION (4'-11" W X
 12'-9" H). PATCH JAMBS & FILL
 VOIDS - READY TO RECEIVE NEW
 OH STEEL FRAMES. REMOVE LOOSE
 & DETERIORATED CONC & LINTELS.
 FORM & INFILL W/ EPXY CONCRETE
 FINISH TO MATCH EXISTING.
 TYPICAL OF 6.

RELOCATED
 ELECTRIC ENTRANCE

REMOVE
 DECK & WALL

REMOVE SAP CEILING
 & LIGHTING.
 REMOVE DUCT INSULATIONS
 & DUCTWORK. REMOVE ROOF
 HVAC.

INFILL ROOF OPENINGS IN WOOD
 DECK. RE ROOF WITH 4"
 RIGID FOAMBOARD &
 MEMBRANE ROOFING INCLUDING
 WALL CAP FLASHING
 REMOVE VCT FLOOR TILE &
 CLEAN FLOOR

EXIST. EXT. WALL GWS TO
 REMAIN - PATCH & REPAIR

37'-0"

REMOVE ADDITION IN
 ITS ENTIRETY. REMOVE
 FOUNDATION TO 2' BELOW
 PAVEMENT GRADE. BACK-
 FILL W/ COMPACTED PROCEDED
 STONE TO 4" BELOW PAVEMENT

LINTELS - 12'-9"

ELECT. ENTRANCE
 RELOCATE

REMOVE LIGHT FIXTURES

BOT. BEAM - 12'-5"


DECK - 15'-3"

6'-0"

REMOVE ALL PARTITIONS, FIXTURES, UTILITIES
 FLOOR FINISHES

TOP/GWB WALL - 8'-9"

8'-4"

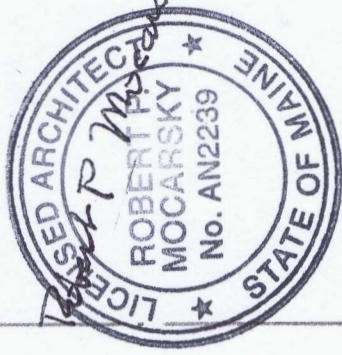

NORTH BOYD STREET