


FRONT ELEVATION

PROPOSED
LED ILLUM CHANNEL LETTERS OVERALL 25" X 36' = (72SF) ON RACEWAY - COLOR SW0016 BILLIARD GREEN



PROPOSED
56"H X 14'L (65SF)
ILLUM FORMED LEXAN FACE

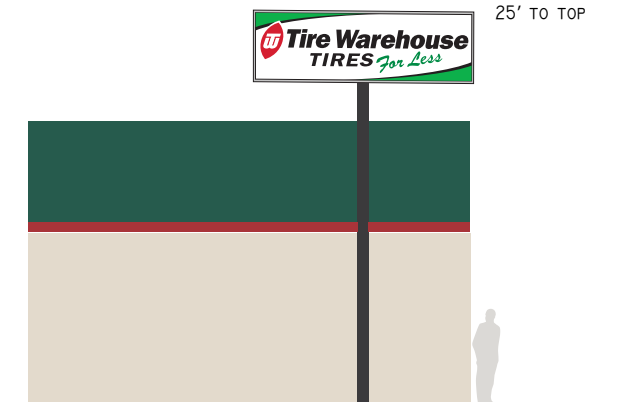

PROPOSED
ILLUM WALL SIGN-LEXAN FORMED FACE
3'H X 10'L (30SF)



LEFT ELEVATION

PROPOSED
ILLUM WALL SIGN-LEXAN FORMED FACE
3'H X 10'L (30SF)



RIGHT ELEVATION

PROPOSED
ILLUM WALL SIGN-LEXAN FORMED FACE
3'H X 10'L (30SF)



REAR ELEVATION