




LED ILLUM CHANNEL LETTERS OVERALL 25" x 36' = (72SF) ON RACEWAY - COLOR SW0016 BILLIARD GREEN

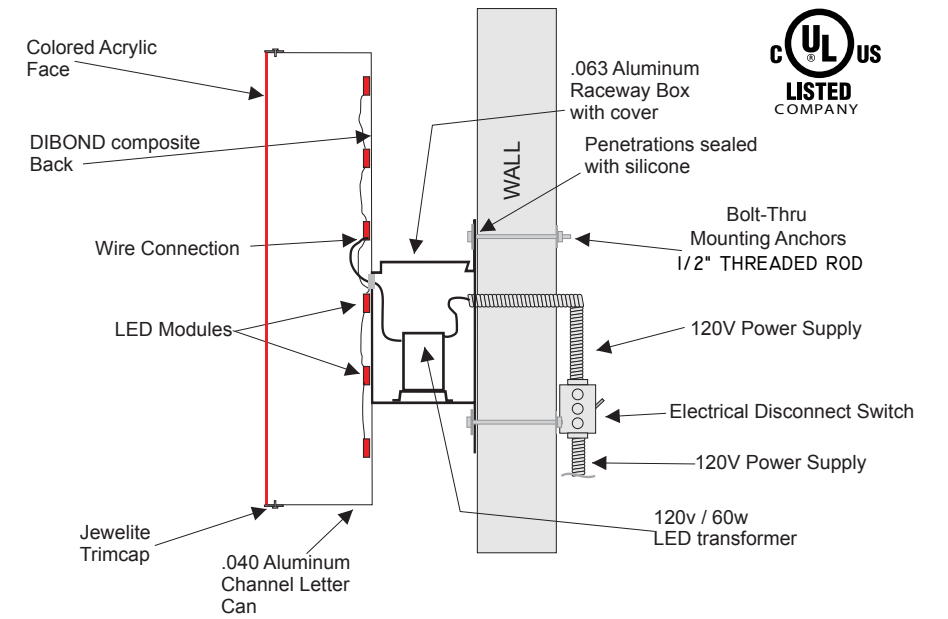

SECTION / MOUNTING DETAIL
CHANNEL LETTERS

PROPOSED WALL SIGN - QTY (3)
ILLUM WALL SIGN FORMED LEXAN SIGN FACES
3'H x 10'L (30SF)



ALUM. S/F RIGID FACE FRAME

