




PROPOSED POLE SIGN - QTY (1)  
 56"H X 14'L (65SF)  
 ILLUM FORMED LEXAN SIGN FACES

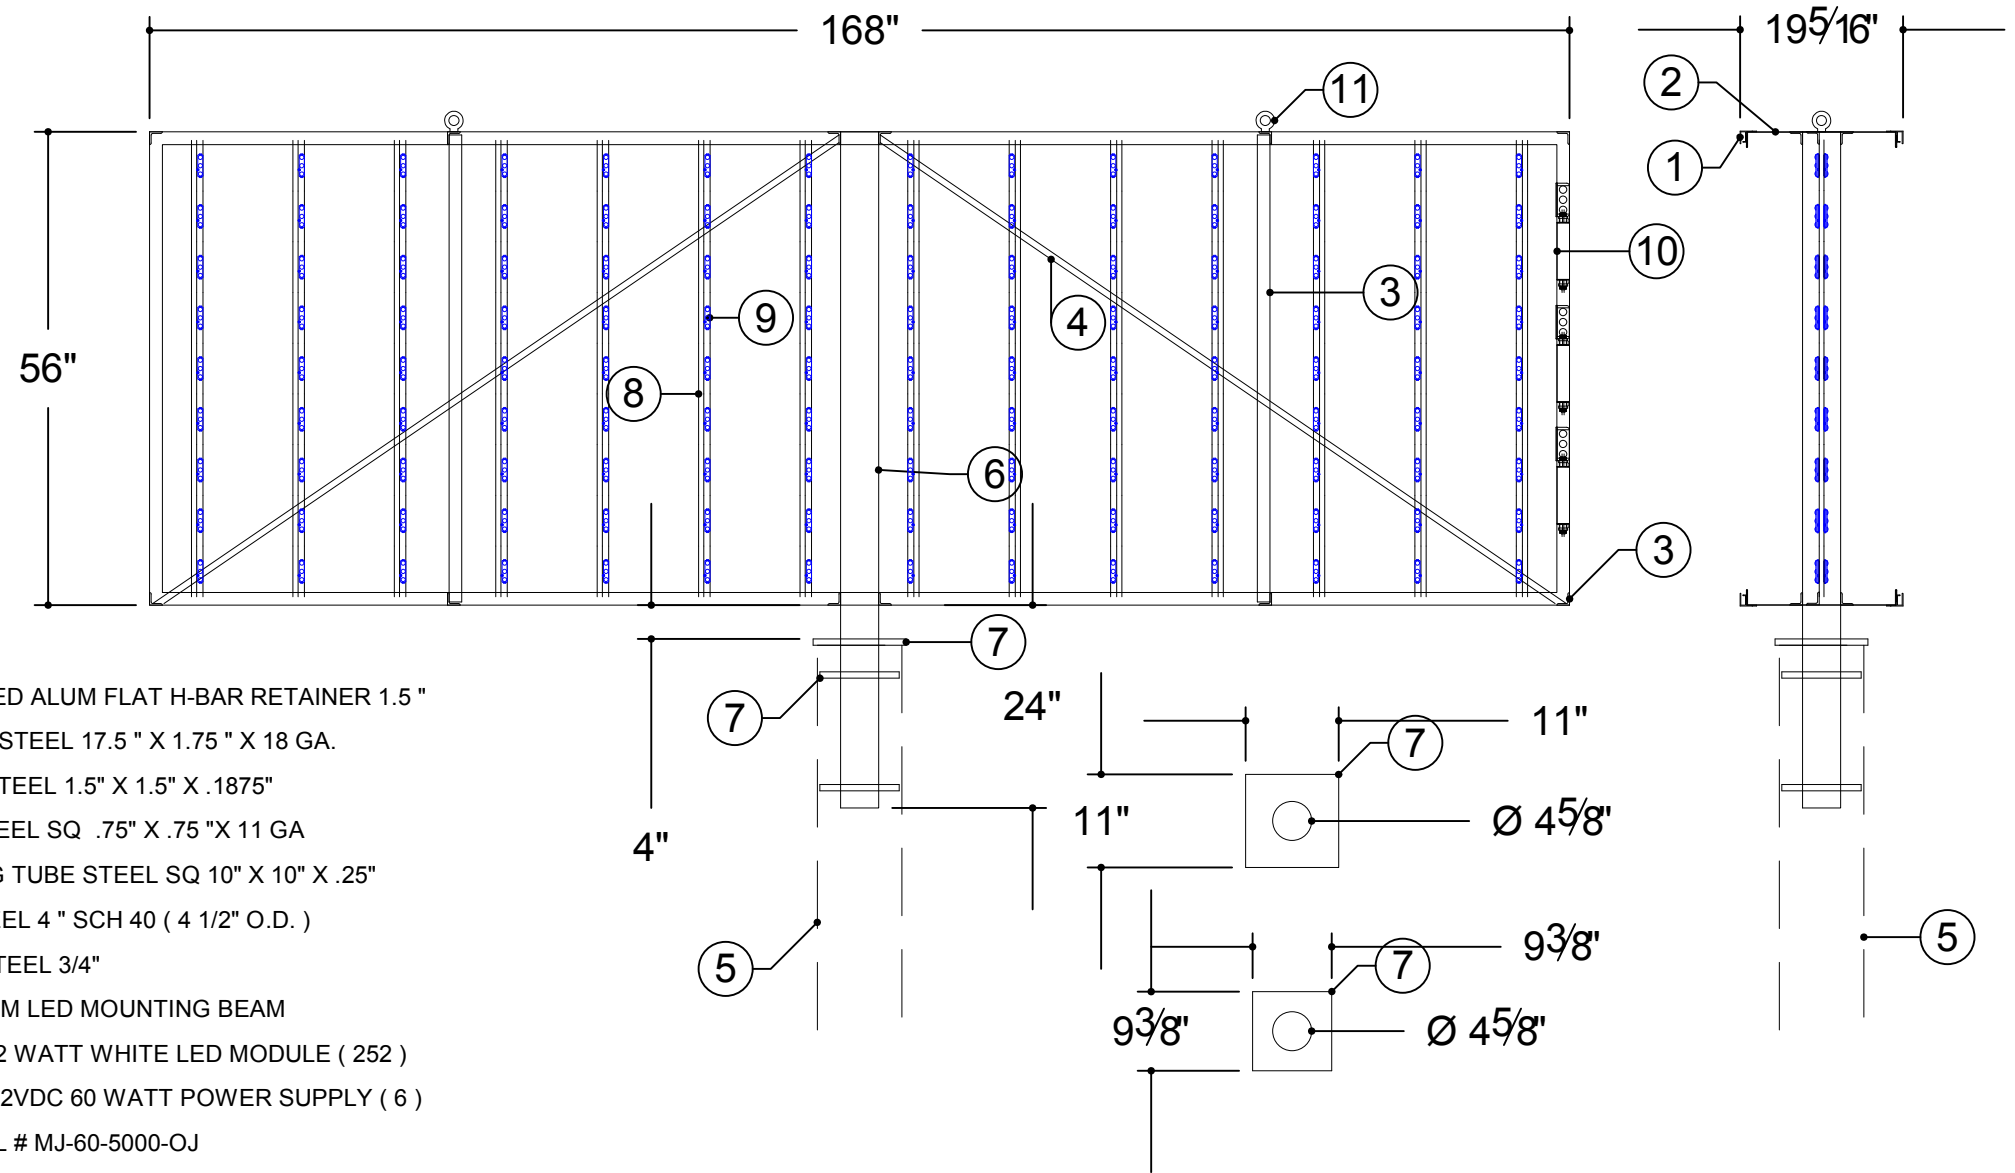

1. EXTRUDED ALUM FLAT H-BAR RETAINER 1.5 "
2. SPACER STEEL 17.5 " X 1.75 " X 18 GA.
3. ANGLE STEEL 1.5" X 1.5" X .1875"
4. TUBE STEEL SQ .75" X .75 "X 11 GA
5. EXISTING TUBE STEEL SQ 10" X 10" X .25"
6. PIPE STEEL 4 " SCH 40 ( 4 1/2" O.D. )
7. PLATE STEEL 3/4"
8. ALUMINUM LED MOUNTING BEAM
9. JSLED 1.2 WATT WHITE LED MODULE ( 252 )
10. JSLED 12VDC 60 WATT POWER SUPPLY ( 6 )  
 - MODEL # MJ-60-5000-OJ  
 - 6.0 AMPS TOTAL @ 120 VAC
11. EYEBOLT .5" X 1.5"