



BOXED SQ FOOTAGE	EACH WORD SQ FOOTAGE
66.6 SF	48.15 SF

at&t

SYMBOL: DK. TRANS 3M 3630-8015
 SYMBOL: LT. BLUE TRANS. 3M 3630-8071
 SYMBOL: WHITE 3M 3635-30 DIFFUSER FILM


1 3 5 LIF-BLK-42-H
 scale 1/4" = 1'

GENERAL NOTES


ALL PAINTS TO BE 2-PART POLY-URETHANE BY MATTHEWS. GLOSS FINISH
 ALL FILM TO BE 3M UNLESS OTHERWISE STATED
 ALL STEEL COMPONENTS TO BE PRIMED WITH ZINC INHIBITOR (DEVCON-2 OR APPROVED EQUIVALENT).
 ALL STRUCTURAL COMPONENTS TO BE SIZED BY LICENSED STRUCTURAL ENGINEER TO MEET OR EXCEED ALL LOCAL, STATE & NATIONAL CODES
 ALL ELECTRICAL WORK TO MEET OR EXCEED U.L. REQUIREMENTS ALL EXPOSED FASTENERS TO BE PAINTED TO MATCH CABINET
 ELECTRICAL LEADS FROM THE BACK OF ILLUMINATED LETTERS TO BE MINIMUM OF 6'-0" LONG AS MEASURED FROM THE BACK OF LETTER

MATERIAL SPECIFICATIONS

AT&T BLUE - MATTHEWS MP0090
 SILVER - MATTHEWS 41-342, BRUSHED ALUM.
 BLACK MATTHEWS N923
 WHITE - MATTHEWS 64255P
 DARK GRAY - MATTHEWS MP18334
 VINYL
 SYMBOL: DK. BLUE TRANS 3M 3630-8015
 SYMBOL: LT. BLUE TRANS. 3M 3630-8071
 SYMBOL: WHITE 3M 3635-30 DIFFUSER FILM
 PERFORATED BLACK: 3M 3635-222
 DAY/NIGHT - 3M 3635-91
 SECONDARY LETTERING- BLACK REFLECTIVE VINYL - 3M #680-85
 ACRYLIC - ARISTECH 7328 MATTED WHITE FINISH OR APPROVED EQ.
 MOLDED DOME - ARISTECH ACRYLIC STEEL CLEAR SG OR APPROVED EQ.

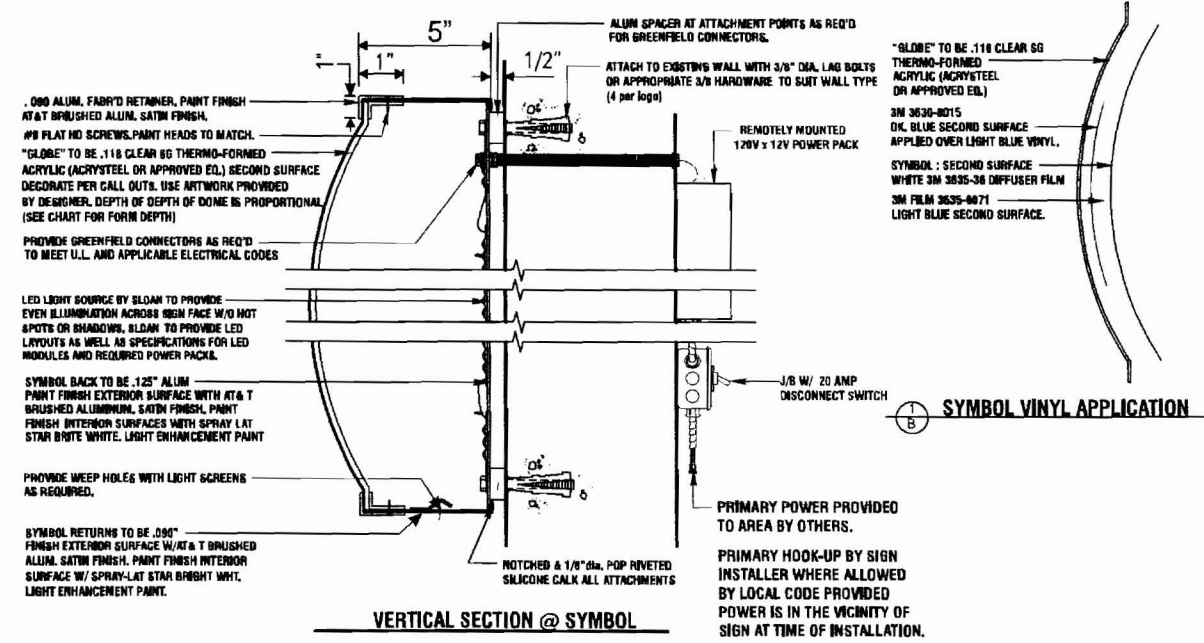

VERTICAL SECTION @ SYMBOL

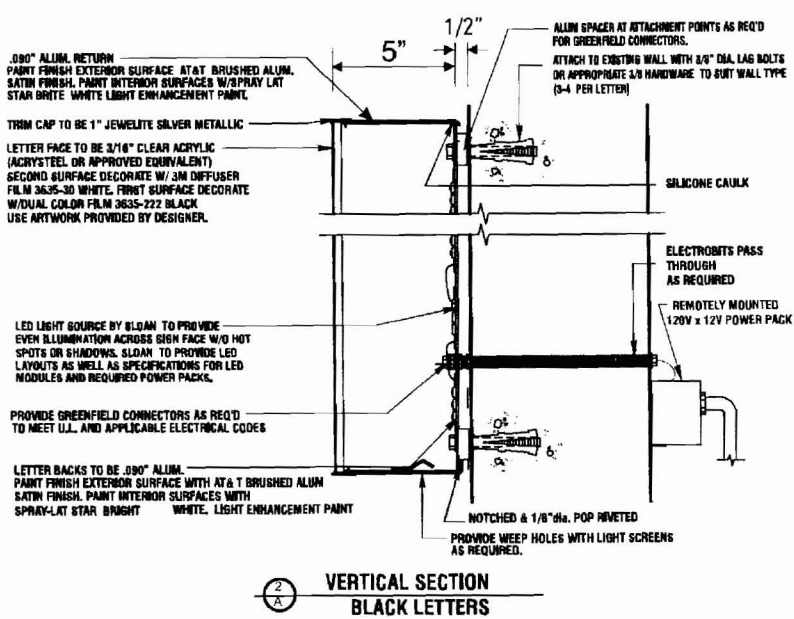

VERTICAL SECTION BLACK LETTERS

SIGN DETAILS



400 MACK DRIVE
 CROYDON, PA 19021
 PH: 215.785.3898
 FAX: 215.785.3876



CLIENT:
 AT&T MARKET DIRECT CORP
 211 Marginal Way
 Portland, ME 04101

SS# 24591-R6

SITE L.R. #:

DESCRIPTION:
SIGN DETAILS

SCALE: AS INDICATED

DRAWN BY: MJD

DATE: 7.24.08

REVISION:

- ▲ 7/25/08 MJD
- ▲ 7/30/08 MJD
- ▲ 8/1/08 MJD
- ▲ 11/26/08 RJM
- ▲ 12/12/08 RJM
- ▲ 12/17/08 TF

CHANGE MADE ON REV:

VOLTAGE:

ALLOWABLE SQ. FT.:

PROPOSED SQ. FT.:

THIS DRAWING IS SUBMITTED FOR YOUR EXCLUSIVE USE, IN CONNECTION WITH A PROJECT BEING PLANNED BY SERVICE SELECT, INC. IT IS NOT TO BE SHOWN TO ANYONE OUTSIDE YOUR ORGANIZATION, NOR IS IT TO BE USED, REPRODUCED, COPIED OR SUBMITTED IN ANY MANNER WITHOUT THE EXPRESSED PERMISSION OF SERVICE SELECT, INC.