

AT&T – Sign S2 Details

Note – Sign size is fixed. Only backer panel sizing TBD


S2 Illuminated Letters- Horizontal Layout

Installation Guidelines

- Remove existing letterset, patch and repaint fascia to like new conditions (Matthews Satin Alum.)
- Install new remote wired illuminated letterset as shown




SURVEY REQUIRED

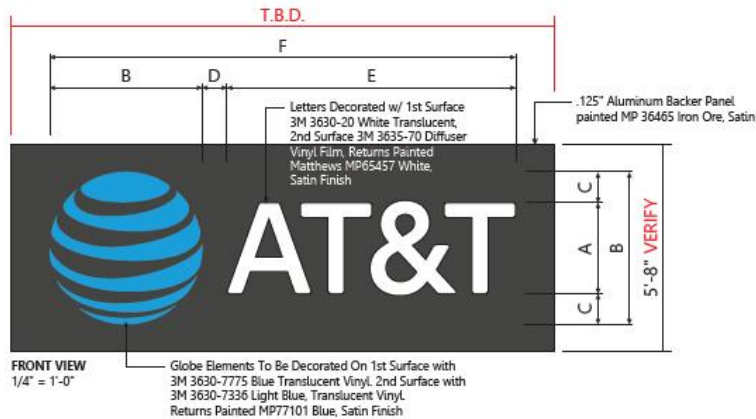

Retail-IL-30-White Ltrs-Blue Globe-Horiz

A	B	C	D	E	F	sq. ft.
30"	50"	10"	8.15"	94.61"	152.76"	53

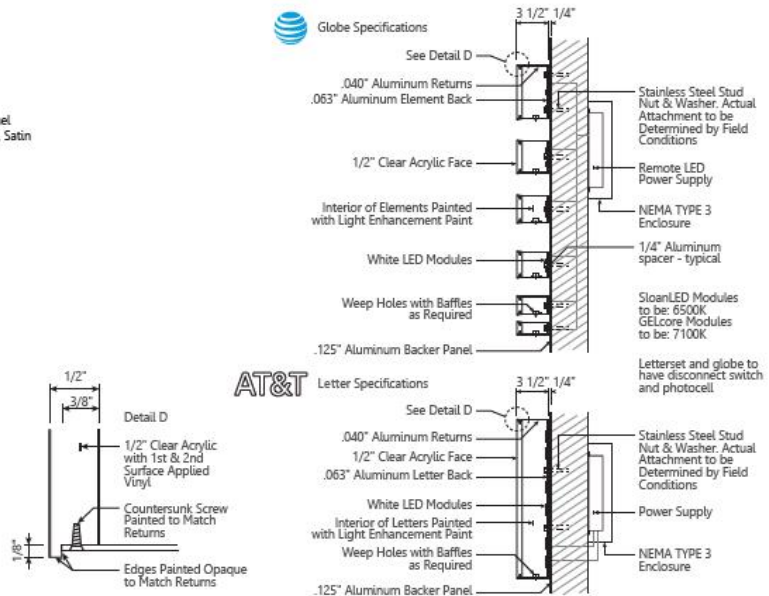

Client & Location



AT&T
211 Marginal Way
Portland ME

Customer Approval Signature

Revisions

Drawing ID

Date
10.9.17

Page #

Drawn By

Sales Rep

W/O #