


AT&T – Sign S3 Details

S3

Tenant Reface (Qty. 2)

Installation Guidelines

- Remove and Dispose Existing Tenant Faces
- Install New 3/16" White Lexan Faces with 1st Surface Vinyl Graphics 3M 180MC-0182 Iron Ore, Opaque & 3M 3630-7775 Blue, Translucent

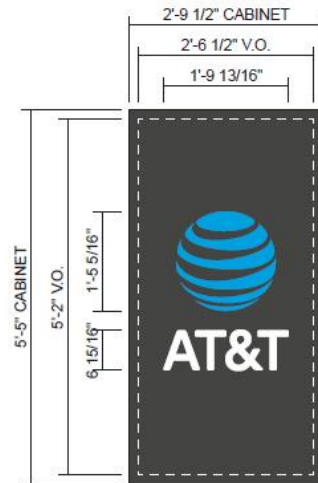

Retainer: 1 1/2"

Scale | 1/2" = 1'-0"



Client & Location



AT&T
211 Marginal Way
Portland ME

Customer Approval Signature

Revisions

Drawing ID

Date
10.9.17

Page #

Drawn By

Sales Rep

WO #