


*Channel Letter Details*

**Construction Details - Flush Mount Channel Letters**

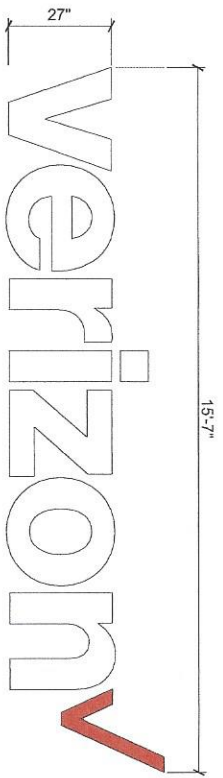


- A** ELEVATION VIEW - 53.7 SF
- Scale: 3/8" = 1'-0"

**GENERAL SPECIFICATIONS:**

Two (2) sets of 2" deep LED illuminated channel letters flush mounted to wall. Letters to be internally illuminated via LED lighting, with power supplies located in remote raseway installed behind wall. All elements of letters to have matte finish. Letters to mount to wall with mechanical fasteners as required for wall conditions.


**COLOR SPECIFICATIONS**

- 3M #9530-143 Poppy Red Translucent Vinyl / MP #643 Matte PMS 485
- #7328 P95 Matte White Acrylic / MP #6425 SP Matte HI Hide White

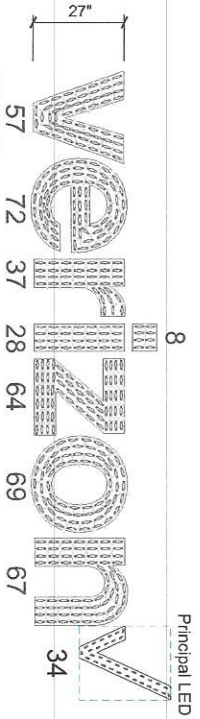

**LED LAYOUT**

Scale: NTS

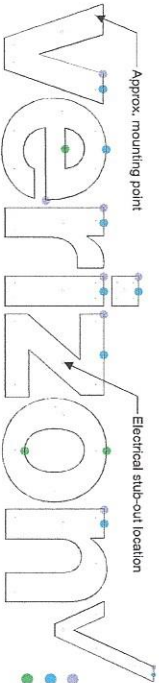

**TRIMCAP AND RETURN SEAM LOCATIONS**

**LISTED**

**ELECTRIC SIGN**


THIS SIGN IS INTENDED TO BE INSTALLED IN ACCORDANCE WITH THE NATIONAL ELECTRICAL CODE AND/OR OTHER APPLICABLE CODES. THIS INCLUDES PROPER GROUNDING AND BONDING OF THE SIGN.

**GROUNDING ELECTRICAL CONNECTIONS**

**Allen Industries**

FILE NUMBER: E21 283

MOUNTING HARDWARE CHART	MASONRY			WOOD			METAL		
	1/4" ZINC PLATED STEEL	3/8" LAGS WITH SHIELDS	3/8" LAG BOLTS	
NOTE:	1.) THREADED ROD WILL BE PROVIDED STANDARD								
	ALL OTHER HARDWARE IS TO BE PROVIDED BY THE INSTALLER AS REQ.								

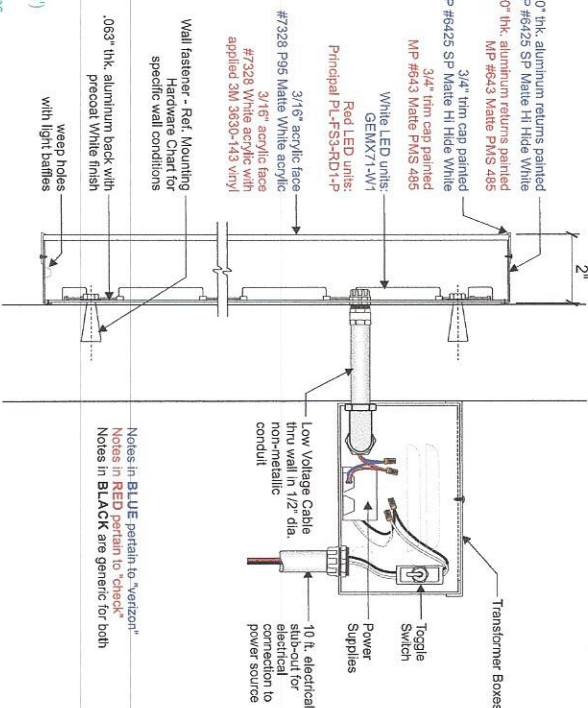

**SIDE SECTION VIEW**

Scale: NTS

Notes in BLUE pertain to "Verizon"  
Notes in RED pertain to "check"  
Notes in BLACK are generic for both



**Client Review Status**

Allen Industries, Inc. requires that an "Approved" drawing be obtained from the client prior to any production release or production release revision.

Approved  Approved as Noted  Revised & Resubmit

Name \_\_\_\_\_ Date \_\_\_\_\_

**Declaration**

Copyright © 2017 Allen Industries, Inc. This drawing is the property of Allen Industries, Inc. and shall remain the property of Allen Industries, Inc. No part of this drawing may be reproduced or transmitted in any form or by any means, electronic, mechanical, photocopying, recording, or by any information storage and retrieval system, without the prior written permission of Allen Industries, Inc. (Allen Industries, Inc.)

Date / Description	Issue Date
03/23/17	A
05/12/17	A
07/11/17	A

**Project Information**

Client: Verizon / Cellular Sales

3 Somerset St.  
Portland, ME  
File: VW-CS-242  
Design: CT  
P/N: CH

**Allen Industries**  
Corporate Identity Programs  
888-294-2007  
www.allenindustries.com