


Verizon Wireless Plot View

SCOPE OF WORK

A Install (1) set of face lit channel letters on front elevation

B Install (1) set of face lit channel letters on side elevation

C  pylon sign

OR

C  monument sign

Note: Freestanding Sign covered by separate permit


Sign Code Information:

Wall signs: 2 SF/ 1LF of building frontage. 1 sign per street

Freestanding: Existing structure is grandfathered in but in really bad shape. If new is built only 16SF allowed, OAH 6'.

SITE MAP

Page #

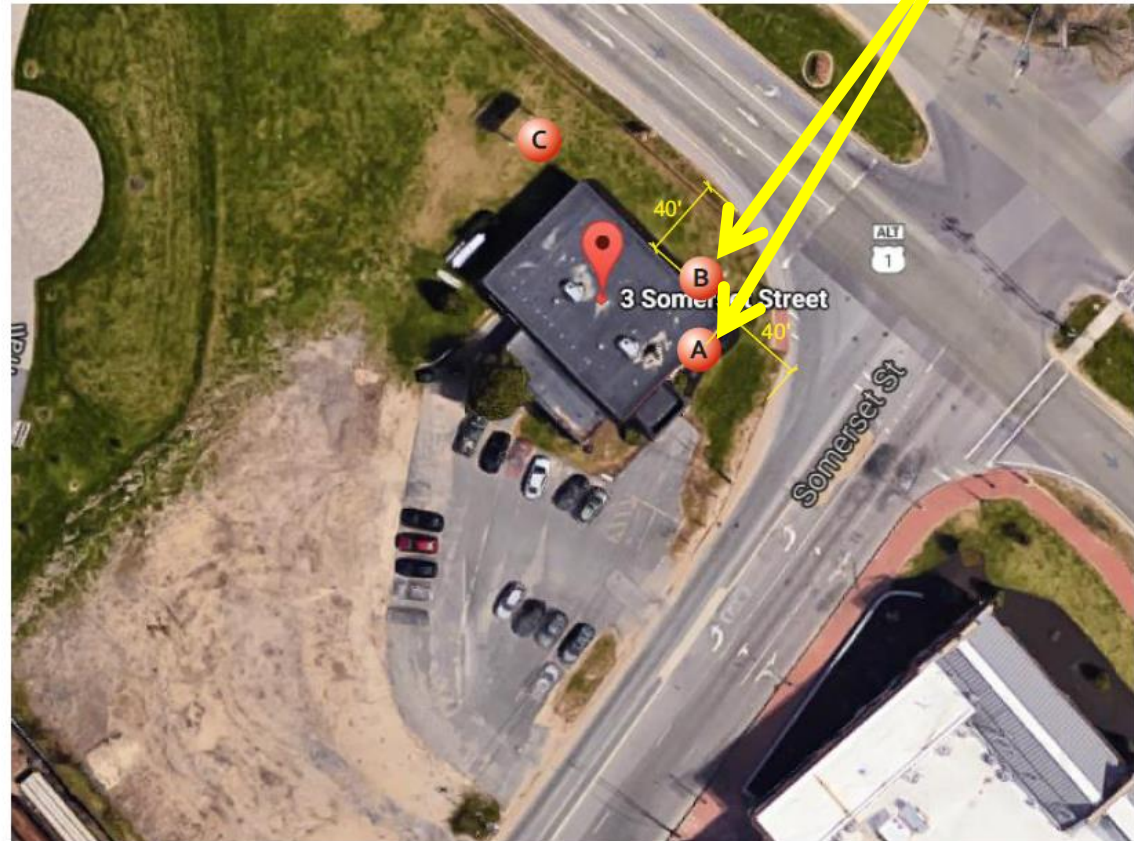

Client & Location



**3 Somerset St
Portland ME**

Customer Approval Signature

Revisions

Drawing ID

Date
10.26.17

Page #

Drawn By

Sales Rep

WO #