

DESIGNER

OWNER

PROJECT

DRAWING

REVISIONS

EARL W. NOYES & SONS
C/O PAUL URENECK

191 MARGINAL WAY
RETAIL CENTER


TYPICAL FRAMING
SECTIONS AND DETAILS

NO.	DESCRIPTION	DATE

DRAWING NUMBER

S3.2

SCALE: NOTED
DATE: 02/10/2017

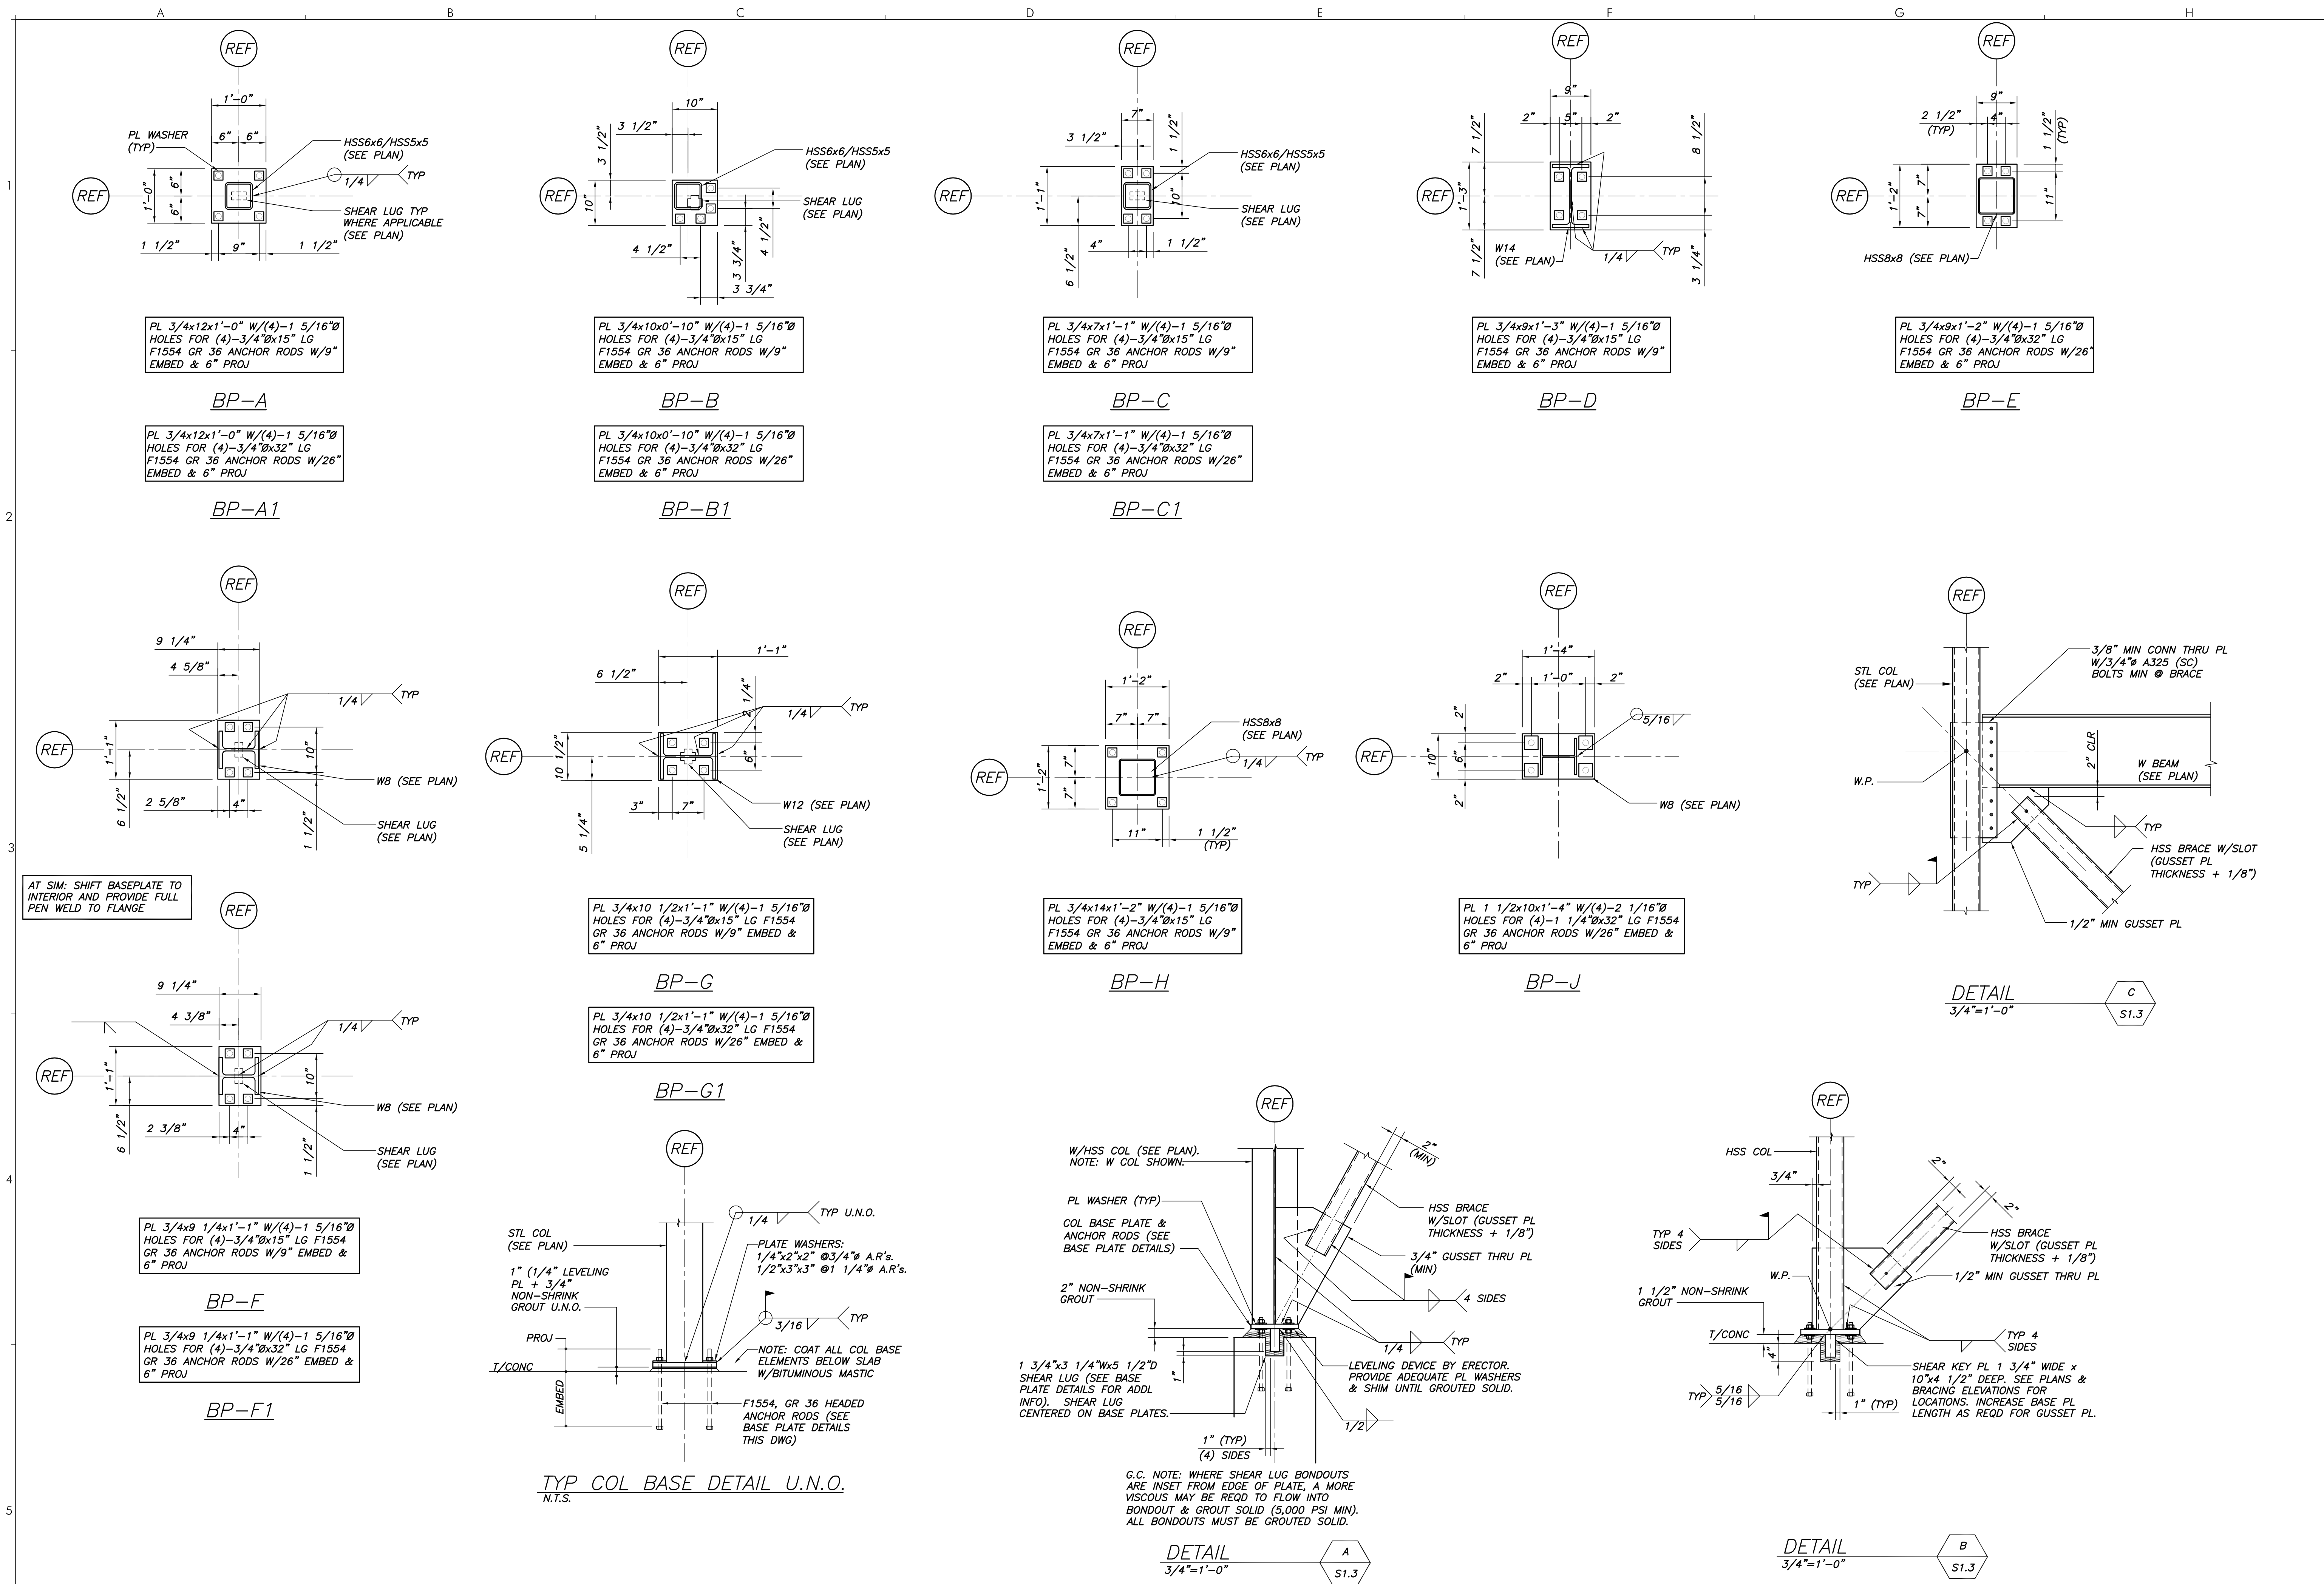

NO.	DESCRIPTION	DATE