

OWNER
EARL W. NOYES & SONS
C/O PAUL URENECK

PROJECT
191 MARGINAL WAY
RETAIL CENTER


DRAWING
FRAMING SECTIONS
AND DETAILS

REVISIONS

DRAWING NUMBER

S3.4

SCALE: NOTED
DATE: 02/10/2017

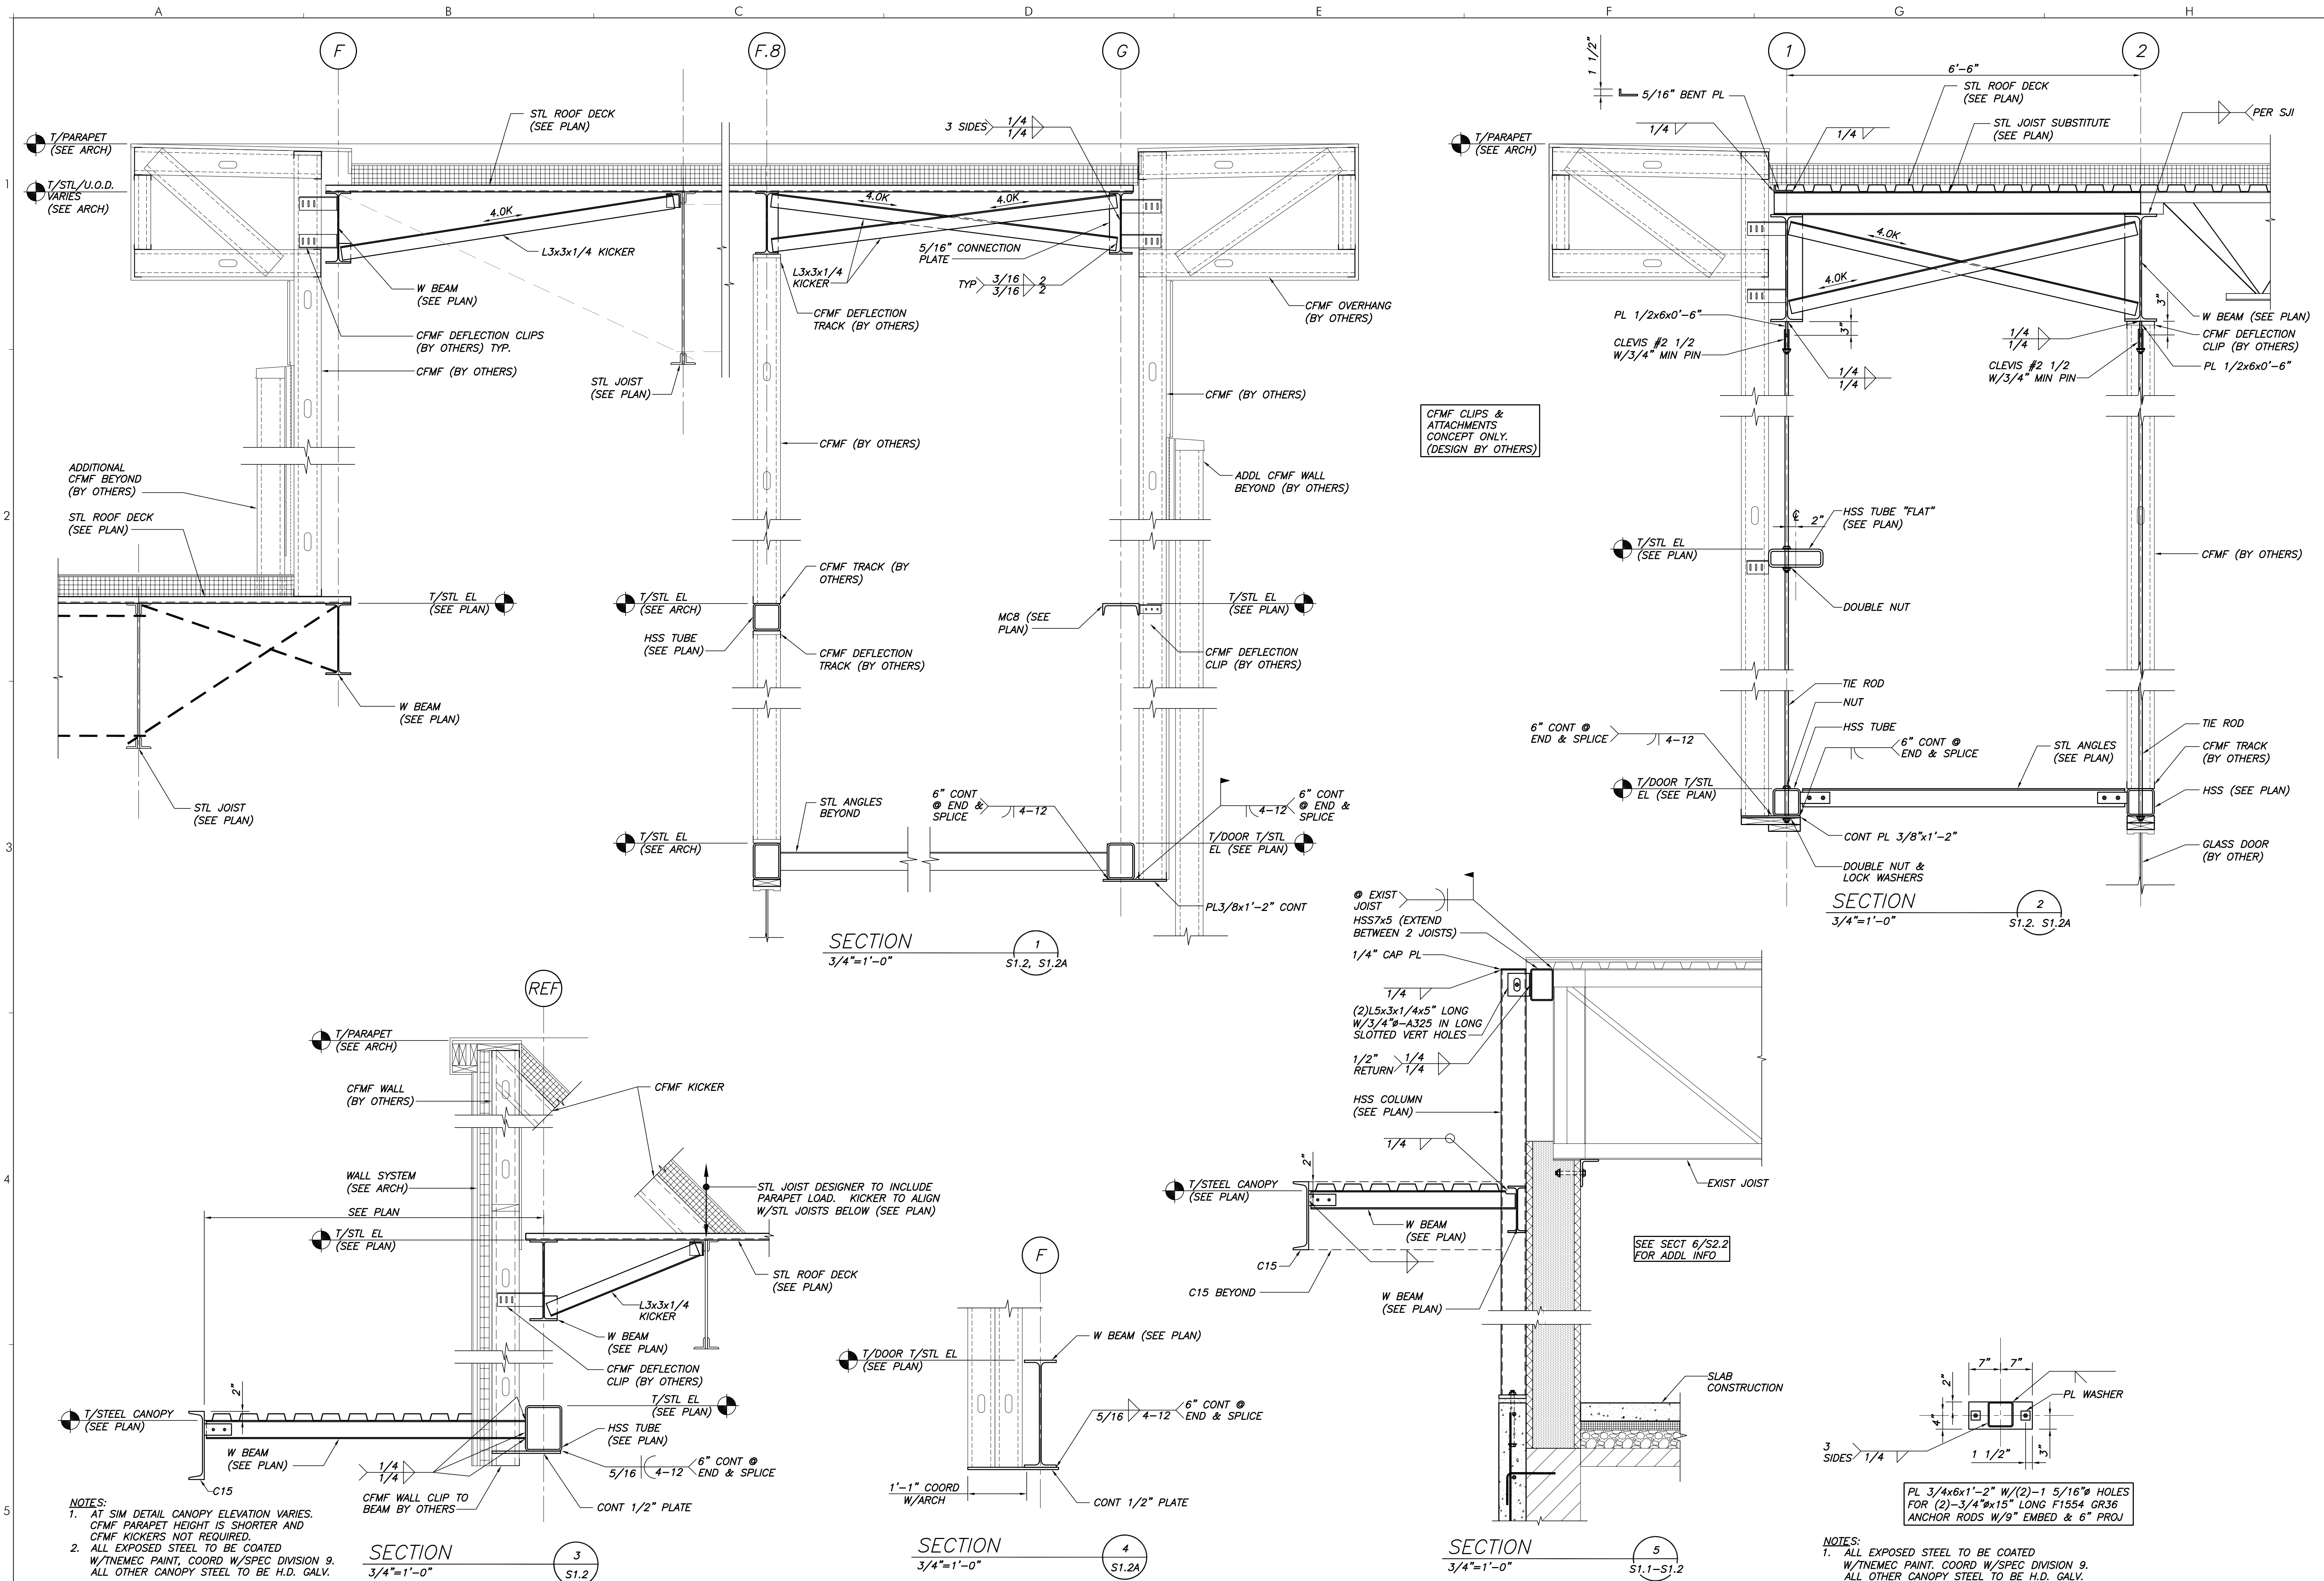

NOTES:
1. AT SIM DETAIL CANOPY ELEVATION VARIES. CFMF PARAPET HEIGHT IS SHORTER AND CFMF KICKERS NOT REQUIRED.
2. ALL EXPOSED STEEL TO BE COATED W/TNEMEC PAINT. COORD W/SPEC DIVISION 9. ALL OTHER CANOPY STEEL TO BE H.D. GALV.

SECTION 3
3/4" x 1'-0"

SECTION 4
3/4" x 1'-0"

SECTION 5
3/4" x 1'-0"

SECTION 2
3/4" x 1'-0"

SECTION 1
3/4" x 1'-0"

SECTION 2
3/4" x 1'-0"