
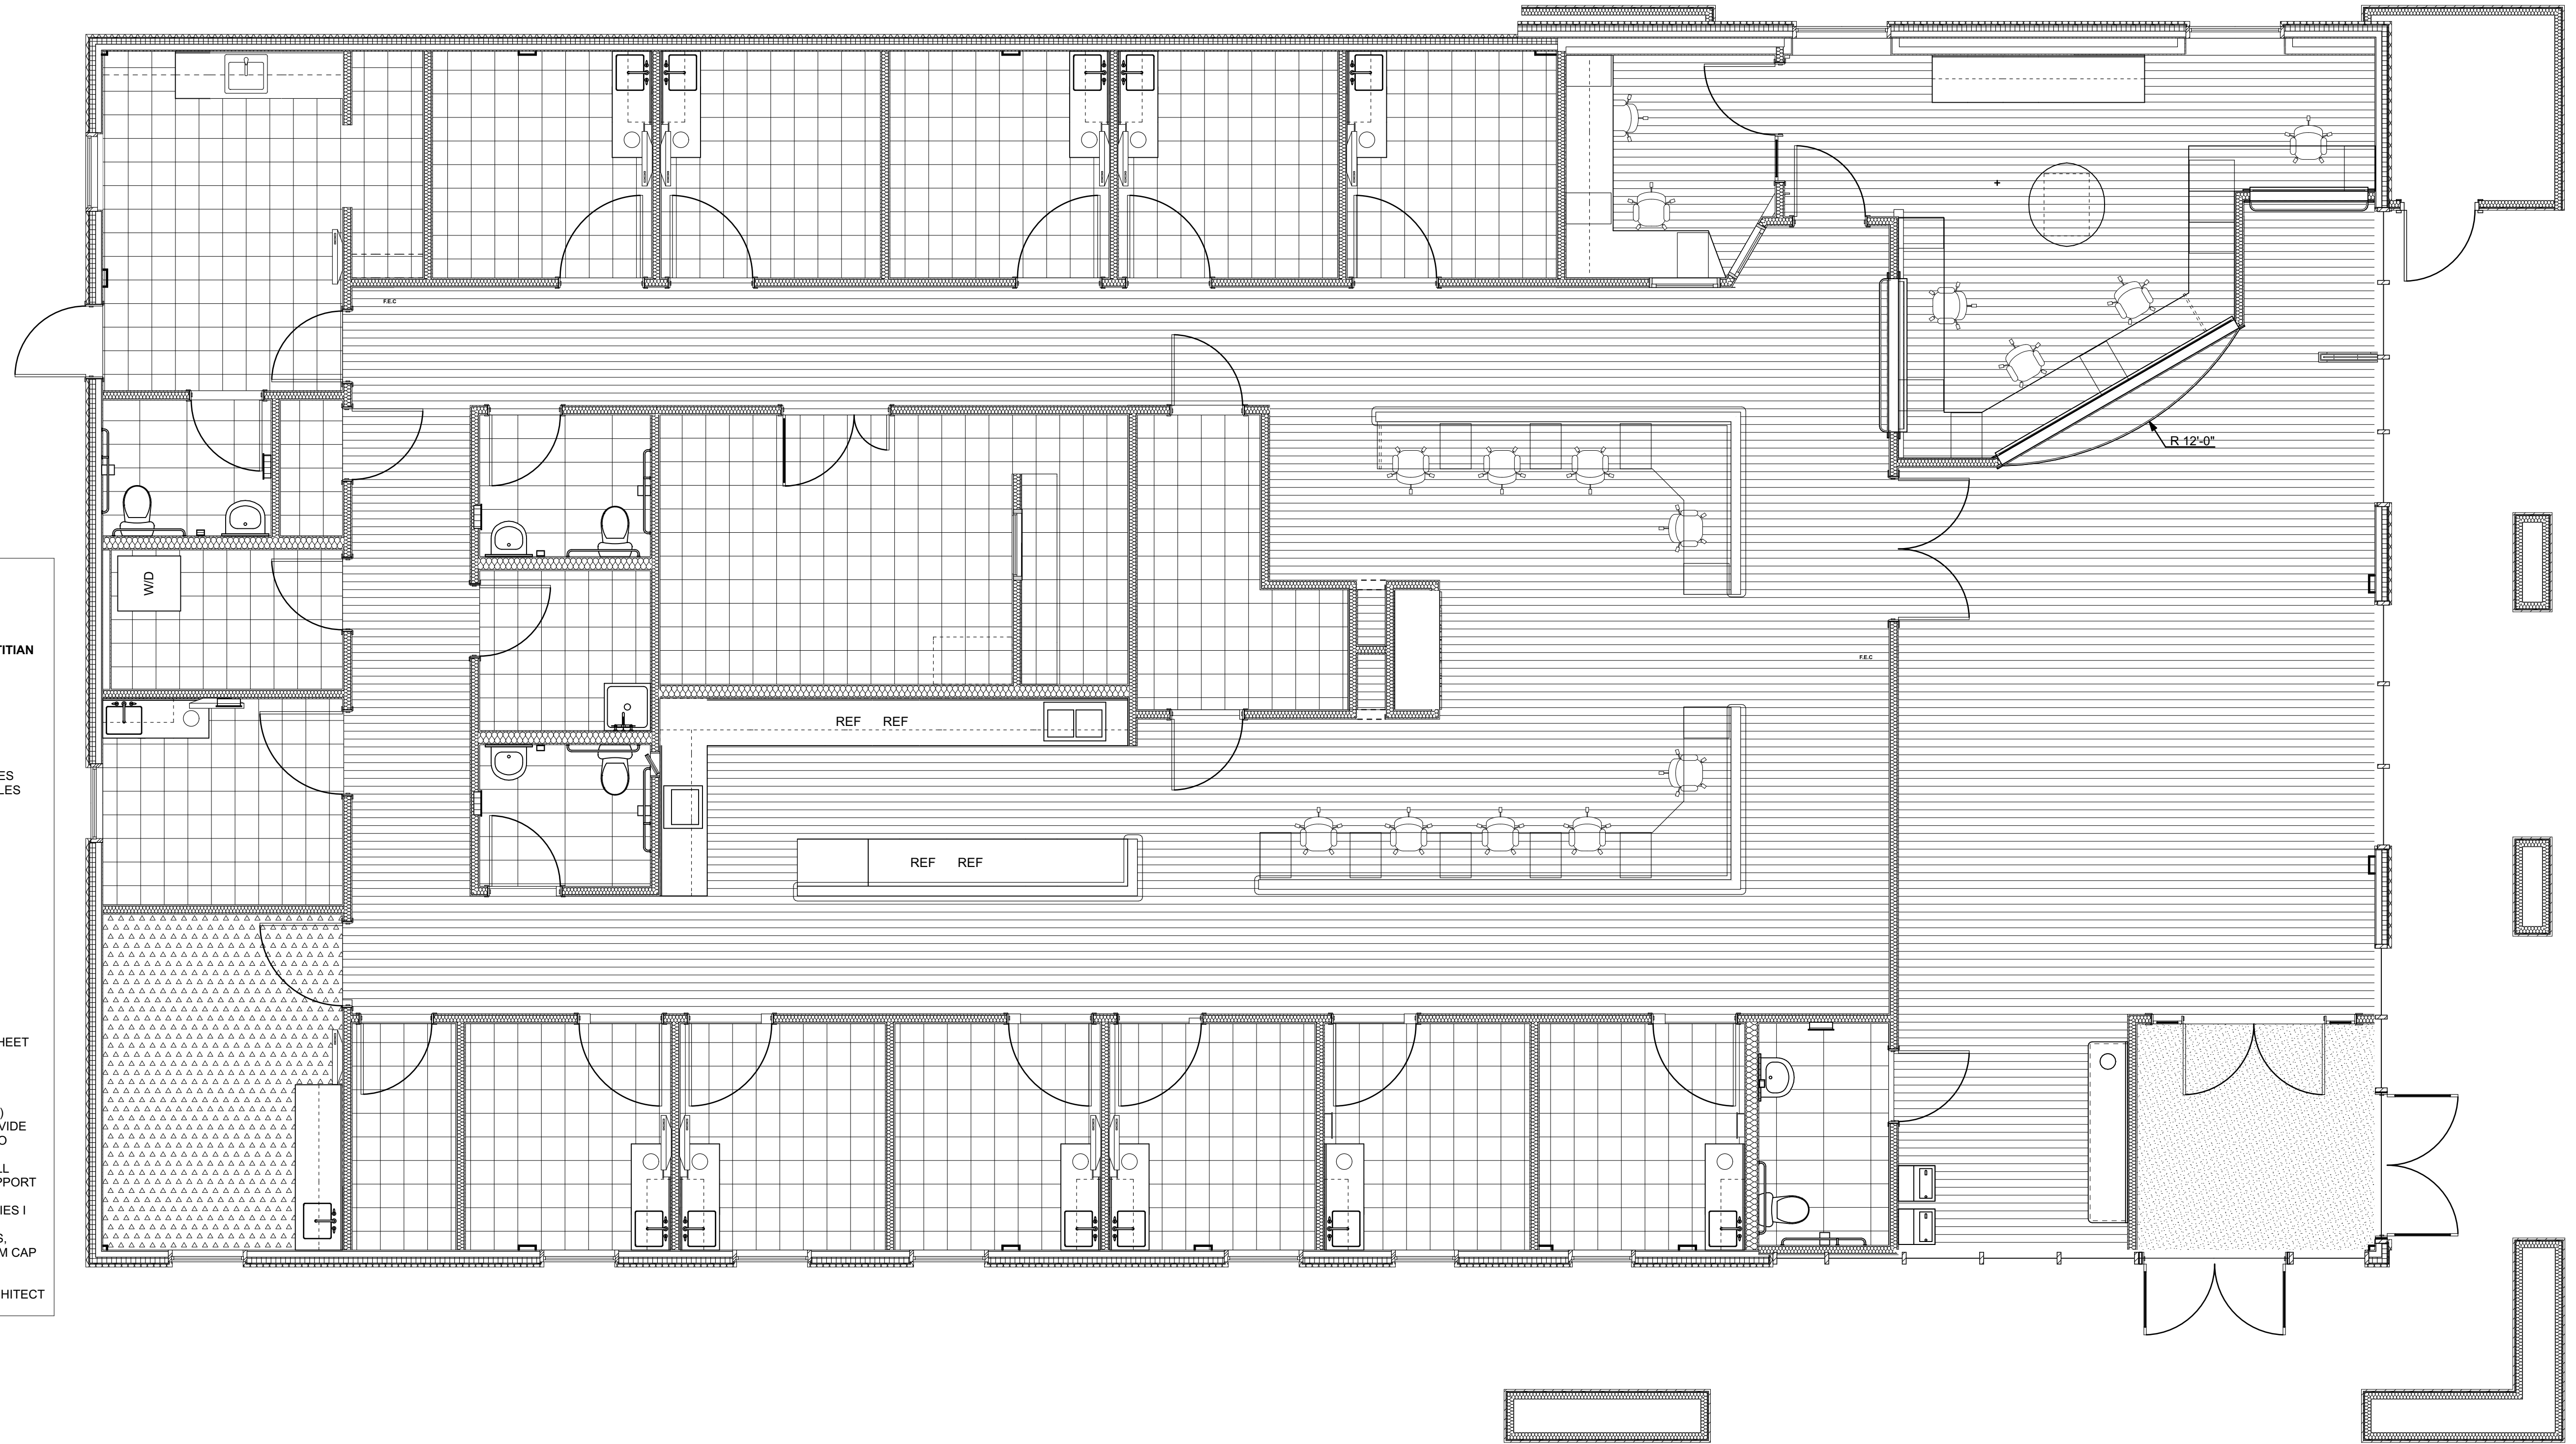
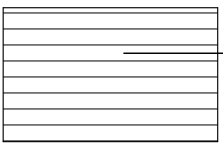
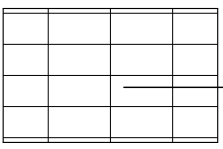
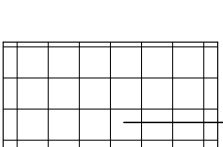
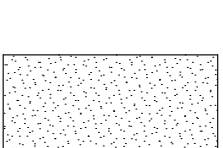


Volume:ActiveProjects:CMD Portland - 2014055:Architect:20170208_Convenient_MD_PORTLAND_Interior_V10.plt Friday, April 7, 2017

ADJACENT TENANT BUILDING SPACE ON WEST OF CONVENIENTMD (BY OTHERS)

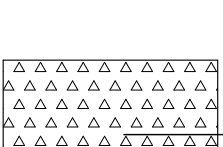

FLOOR FINISH LEGEND:

-  LUXURY VINYL TILE FLOORING:
ARMSTRONG LVT
NATURAL CREATIONS ARBORART
COLOR: NA216 FINE LINE BAMBOO TITIAN
GOLD
PLANK 36"x4" x 0.125"
FULLY ADHERED
-  PORCELAIN TILE:
MANUFACTURER: CEASAR TILE
SERIES: MORE
COLOR: IRIIDIUM
SIZE: 11 13/16" x 23 5/8" AT FLOOR TILES
4 5/8" x 23 5/8" AT WALL BASE TILES
JOINTS TO BE 1/16" WIDTH
-  LUXURY VINYL TILE FLOORING:
ARMSTRONG LVT
NATURAL CREATIONS MYSTIX
COLOR: TP776 Aria Gray Beige
18"x18" TILES
FULLY ADHERED
-  ENTRY CARPET:
MATTS INC
SUPREME NOP
ROLL TYPE
GLUE DOWN
COLOR BY ARCHITECT
-  SHEET VINYL
ARMSTRONG COMMERCIAL VINYL SHEET
FLOORING
PATTERN: Medintech
Color: 88419 Silver Gray
82.5ft x 8ft SHEETS
NOMINAL THICKNESS 0.080" (2.00mm)
ALL SEAMS TO FULLY WELDED, PROVIDE
VINYL WELD ROD BY ARMSTRONG TO
MATCH VINYL SHEET COLOR
INTERGRAL FLASH COVE BASE AT ALL
WALLS, 6" UP WALL WITH FILLET SUPPORT
AT WALL BASE.
PROVIDE ALL REQUIRED ACCESSORIES I
NCLUDING BUT NOT LIMITED TO:
ADHESIVES, PATCHING COMPOUNDS,
SEALERS, ALUMINUM TOP EDGE TRIM CAP
FOR INTEGRAL COVE BASE.
COLOR/PATTERN OF VINYL SHEET
FLOORING TO BE SELECTED BY ARCHITECT

 **Proposed Floor Finishes Plan**
SCALE: 1/4" = 1'-0"

ALL PROPOSED TENANT FIT UP WORK SHALL BE CO-ORDINATED WITH BUILDING OWNER CONTRACTOR & ASSOCIATE BUILDING SHELL DOCUMENTS. BUILDING SHELL DOCUMENTS ARE AVAILABLE FOR CO-ORDINATION PURPOSES CWS ARCHITECTS

Convenient MD
191 Marginal Way
Portland, Maine



DENNIS MIRES, P.A.
THE ARCHITECTS
697 Union Street, Manchester, NH
603-625-4348 FAX 603-625-1067

The content contained in these drawings and the design they represent are the sole work product of Dennis Mires, P.A. and are the property of Dennis Mires, P.A. No part of these drawings may be reproduced, stored in a retrieval system, or transmitted in any form or by any means, electronic, mechanical, photocopying, recording, or by any information storage and retrieval system, without the prior written permission of Dennis Mires, P.A. All rights reserved.

**Proposed
Finish Floor
Plan**

revisions:

date: 03/24/2017

proj. no.:

A 103