



X-Ray Enlarged Room Plan
SCALE: 1/2" = 1'-0"

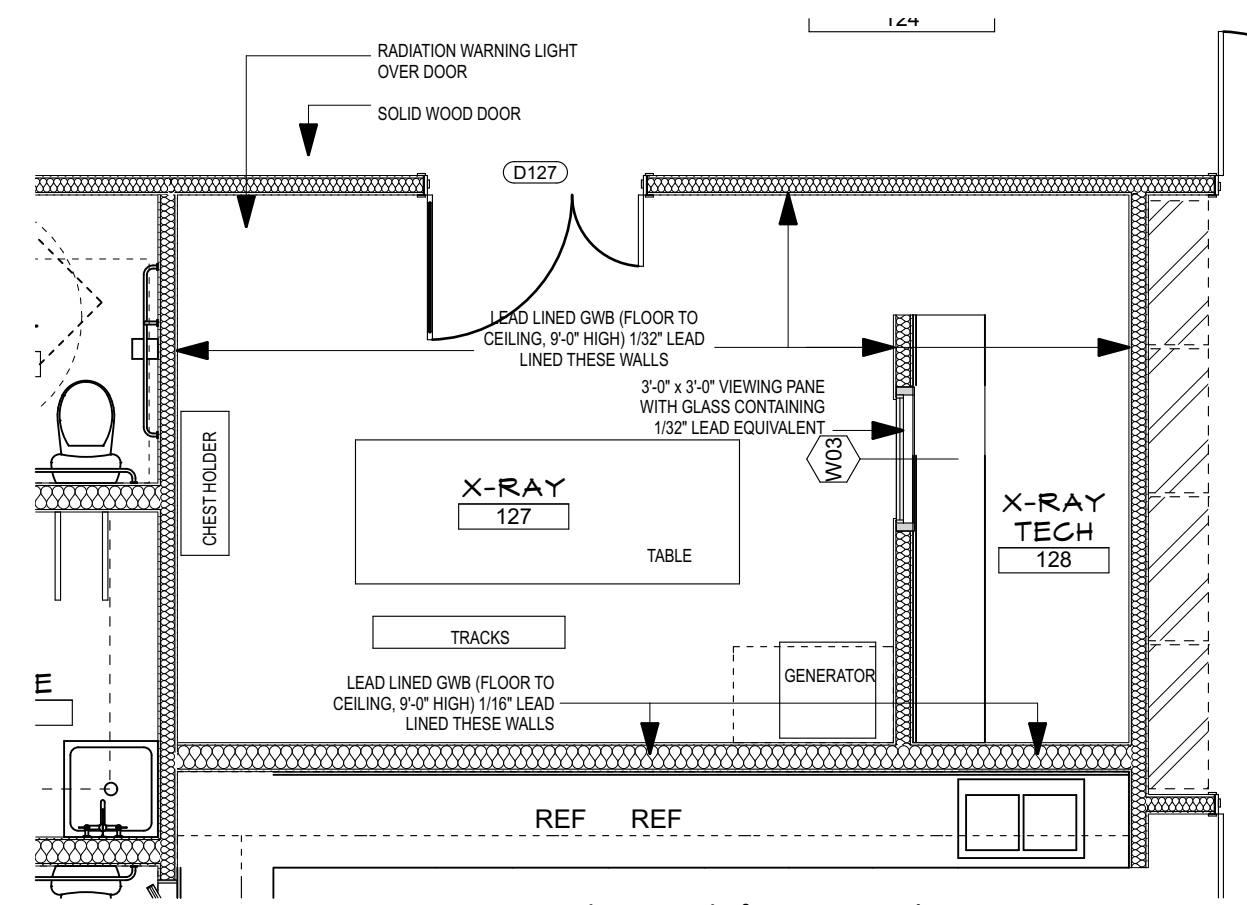

X-Ray Protection Plan
SCALE: 1/4" = 1'-0"

I:\Volumes\ActiveProjects\CMD Portland - 2014055\Architect\20170208_Convenient_MD_PORTLAND_Interior_V19.plt Friday, April 7, 2017

Convenient MD
191 Marginal Way
Portland, Maine

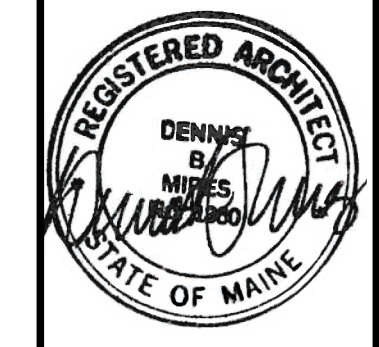

DENNIS MIRES, P.A.
THE ARCHITECTS
697 Union Street, Manchester, NH
603-625-4548 FAX 603-625-1067

The material contained in these drawings and the design they represent are the property of Dennis Mires, P.A. and are to be used only for the project and location specified. No part of these drawings may be reproduced, stored in a retrieval system, or transmitted in any form or by any means, electronic, mechanical, photocopying, recording, or by any information storage and retrieval system, without the prior written permission of Dennis Mires, P.A. All rights reserved.

Enlarged Plans & Details

revisions:

date: 03/24/2017
proj. no.:

A402