



7 Lab 109 Elevation  
SCALE: 1/2" = 1'-0"

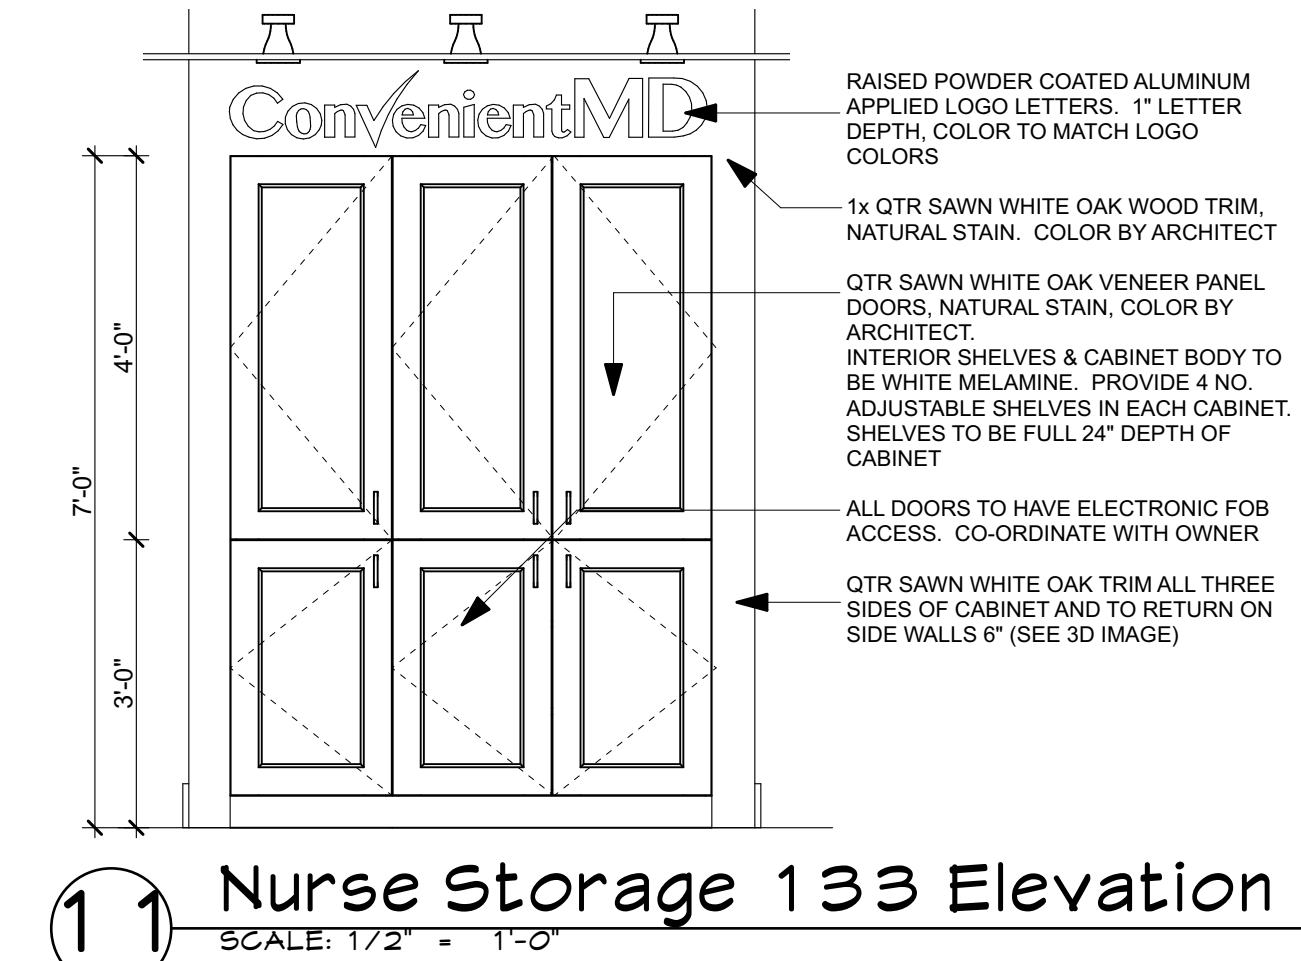


11 Nurse Storage 133 Elevation  
SCALE: 1/2" = 1'-0"

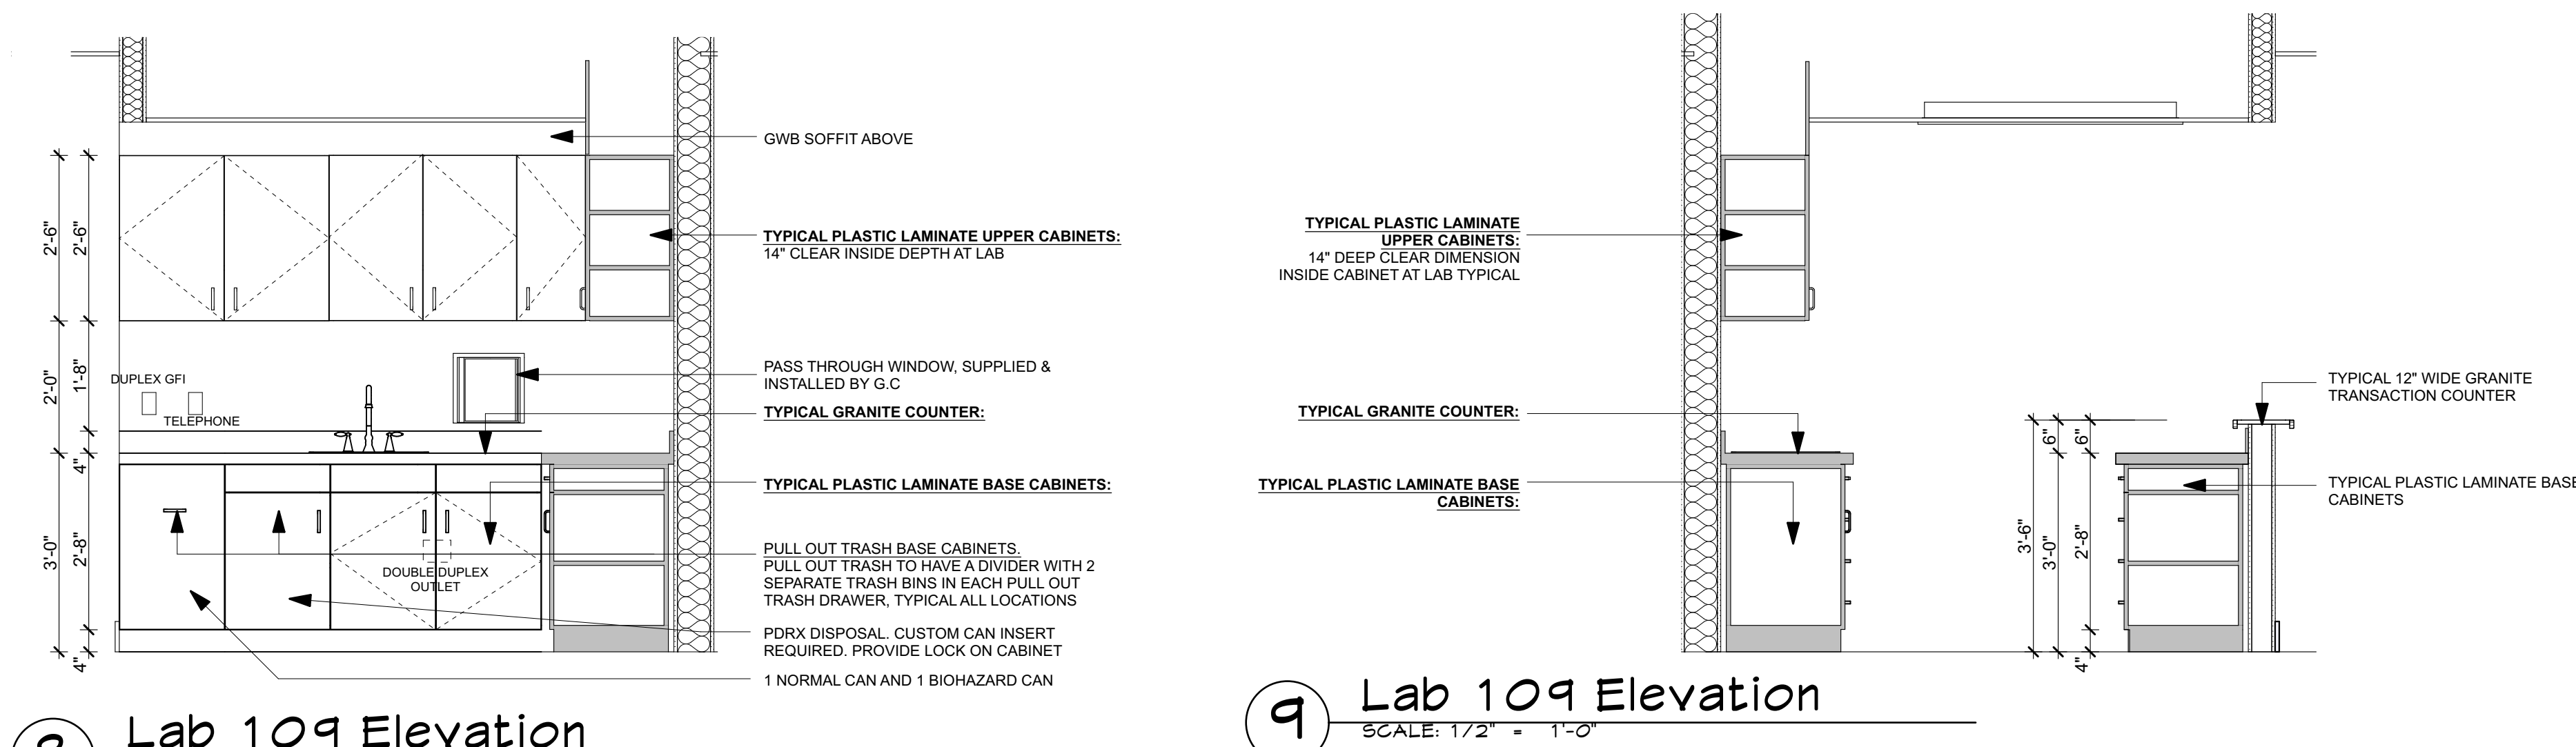

8 Lab 109 Elevation  
SCALE: 1/2" = 1'-0"

9 Lab 109 Elevation  
SCALE: 1/2" = 1'-0"


LAB MILLWORK NOTE:  
ALL CABINETS/DRAWERS IN LAB AREA ARE TO BE LOCKABLE

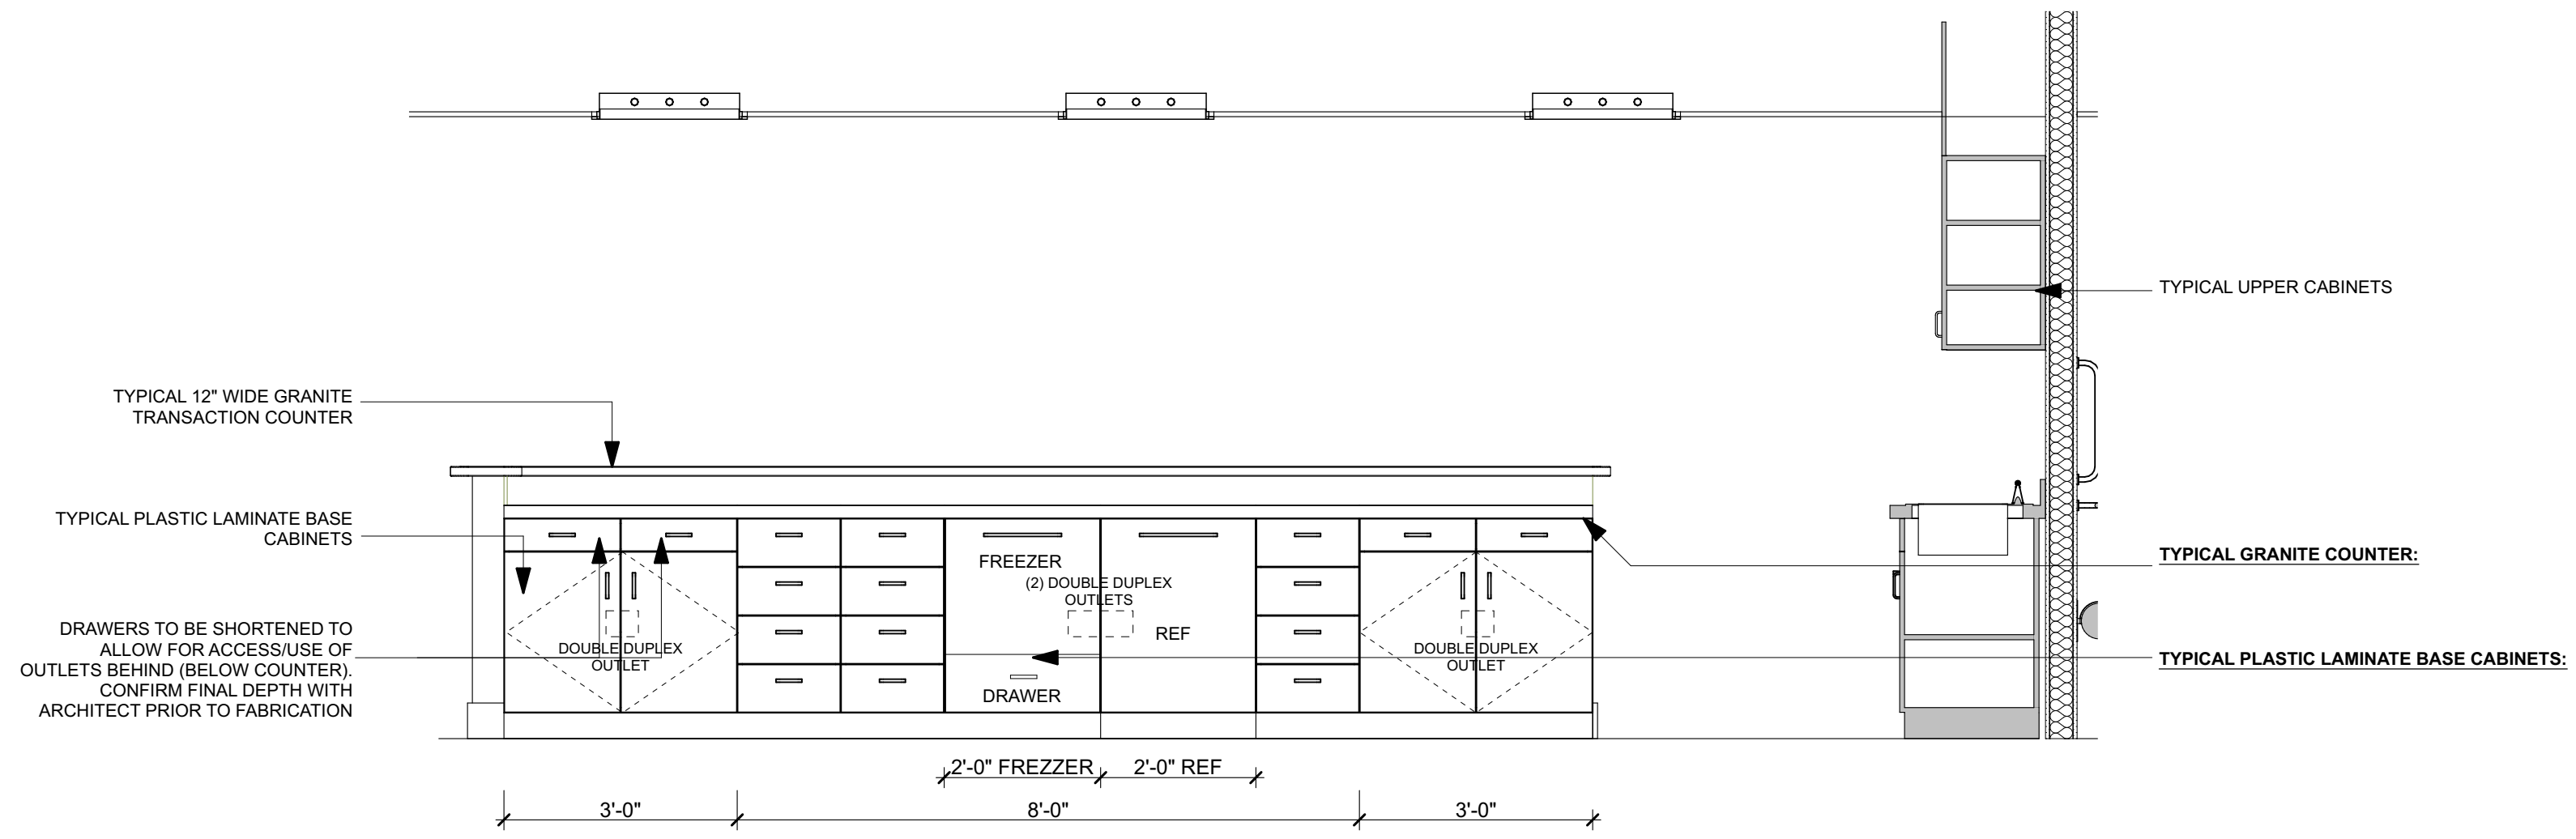

10 Lab 109 Elevation  
SCALE: 1/2" = 1'-0"



Nurse Storage 3D View

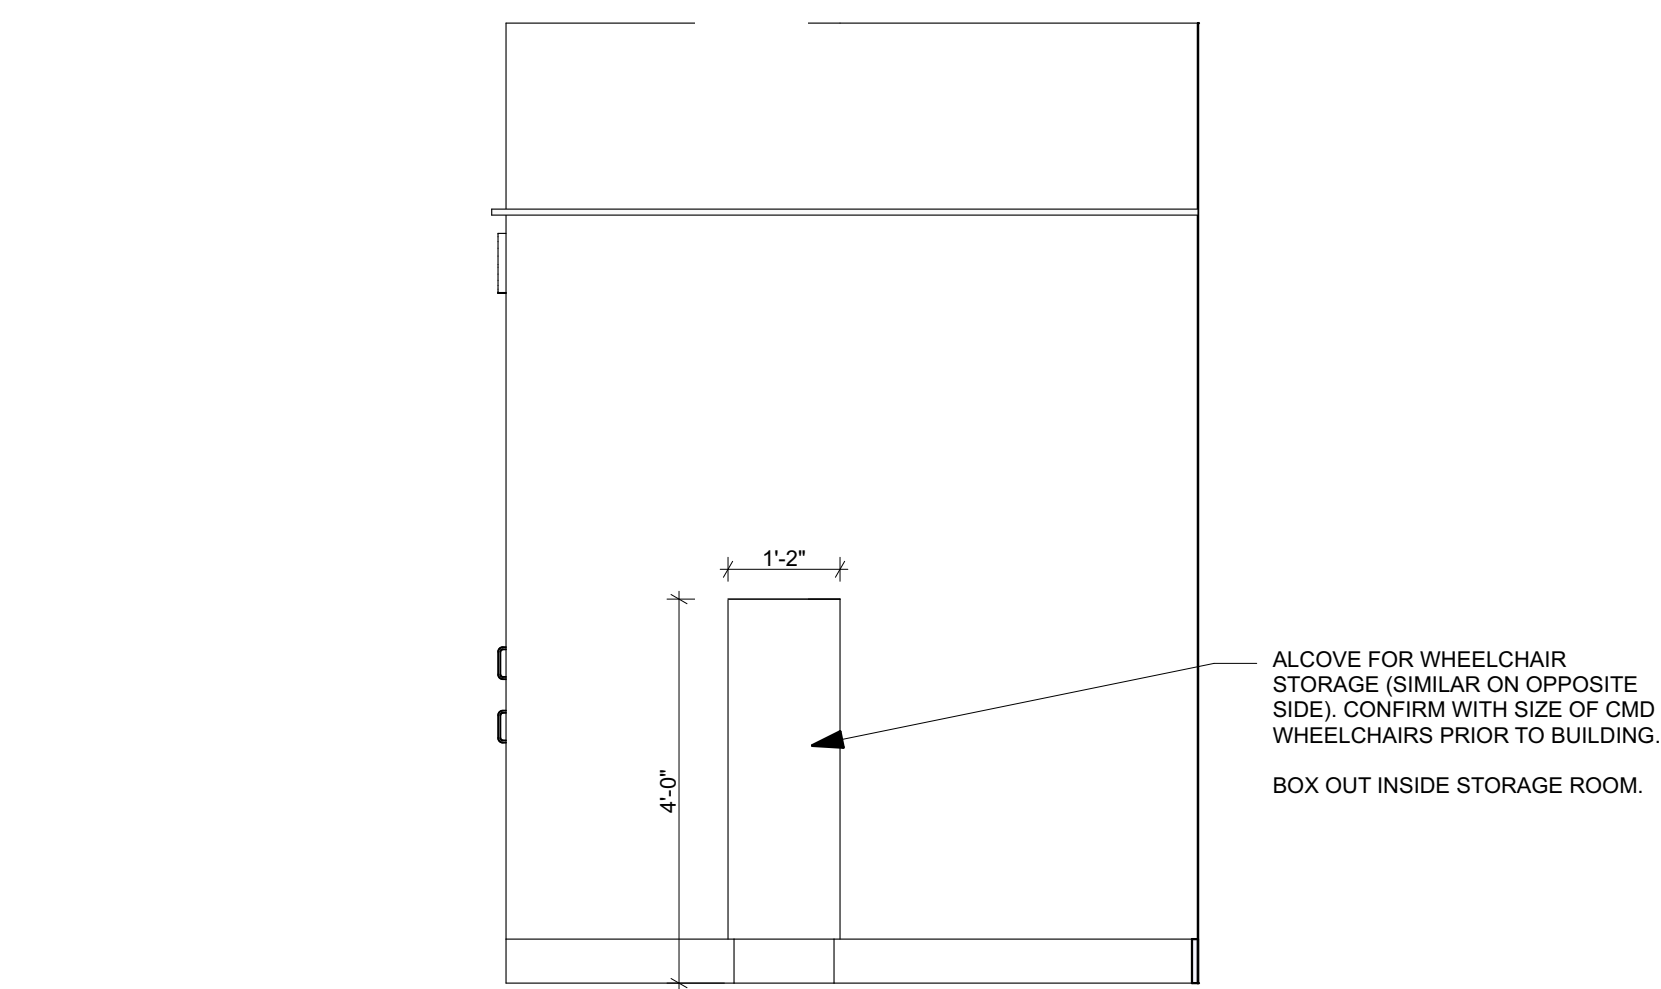

15 Nurse Wheelchair Storage  
SCALE: 1/2" = 1'-0"

Volume: Active Projects: CMD Portland - 2014055:Architect: 20170208: Convenient MD, PORTLAND, Interior, V19, jlm, Friday, April 7, 2017

Convenient MD  
191 Marginal Way  
Portland, Maine



DENNIS MIRES, P.A.  
THE ARCHITECTS  
697 Union Street, Manchester, NH  
603-625-5498 FAX 603-625-1067

The material contained in these drawings and the design they represent are the sole work product of the Architect and are not to be used, copied, or reproduced in any way without the written permission of the Architect. 

Interior Elevations & Millwork

revisions:

date: 03/24/2017  
proj. no.:

A502