

**FINISH SCHEDULE**

#	Name	Area	Floor	North	South	East	West	Base	FINISH	HEIGHT	#	NOTES
001	MECH	49	BY LANDLORD	PTD GWB	PTD GWB	PTD GWB	PTD GWB	BY LANDLORD	BY LANDLORD	BY LANDLORD	001	
100	VESTIBULE	98	ENTRY MAT	PTD GWB	PTD GWB	PTD GWB	PTD GWB	PTD WOOD	ACT	10'-0"	100	
101	WAITING	563	LUXURY VINYL TILE	PTD GWB	PTD GWB	PTD GWB	PTD GWB	WOOD	ACT	10'-0"	101	
102	CHECK IN	100	LUXURY VINYL TILE	PTD GWB	PTD GWB	PTD GWB	PTD GWB	WOOD	ACT	10'-0"	102	SEE RCP FOR GWB SOFFIT LOCATIONS/HEIGHTS
103	TOILET	52	PORCELAIN TILE	PTD GWB	PTD GWB	PTD GWB	PTD GWB	TILE	ACT	8'-0"	103	
104	CORRIDOR	326	LUXURY VINYL TILE	PTD GWB	PTD GWB	PTD GWB	PTD GWB	PTD WOOD	ACT	9'-0"	104	
105	TRIAGE 1	83	VCT	PTD GWB	PTD GWB	PTD GWB	PTD GWB	VINYL	ACT	10'-0"	105	
106	TRIAGE 2	83	VCT	PTD GWB	PTD GWB	PTD GWB	PTD GWB	VINYL	ACT	10'-0"	106	
107	EXAM 2	83	VCT	PTD GWB	PTD GWB	PTD GWB	PTD GWB	VINYL	ACT	10'-0"	107	
108	STORAGE	53	VCT	PTD GWB	PTD GWB	PTD GWB	PTD GWB	VINYL	ACT	9'-0"	108	
109	LAB	162	LUXURY VINYL TILE	PTD GWB	PTD GWB	PTD GWB	PTD GWB	PTD WOOD	ACT	8'-1"	109	SEE RCP FOR GWB SOFFIT LOCATIONS/HEIGHTS
110	EXAM 3	83	VCT	PTD GWB	PTD GWB	PTD GWB	PTD GWB	VINYL	ACT	10'-0"	110	
111	EXAM 4	84	VCT	PTD GWB	PTD GWB	PTD GWB	PTD GWB	VINYL	ACT	10'-0"	111	
112	EXAM 5	83	VCT	PTD GWB	PTD GWB	PTD GWB	PTD GWB	VINYL	ACT	10'-0"	112	
113	TOILET	43	PORCELAIN TILE	PTD GWB	PTD GWB	PTD GWB	PTD GWB	TILE	ACT	10'-0"	113	
114	ELEC	42	VCT	PTD GWB	PTD GWB	PTD GWB	PTD GWB	VINYL	ACT	9'-0"	114	
115	PROCEDURE 1	148	SHEET VINYL	PTD GWB	PTD GWB	PTD GWB	PTD GWB	COVE VINYL	ACT	10'-0"	115	
116	CORR	104	LUXURY VINYL TILE	PTD GWB	PTD GWB	PTD GWB	PTD GWB	PTD WOOD	ACT	9'-0"	116	
117	PROCEDURE 2	89	SHEET VINYL	PTD GWB	PTD GWB	PTD GWB	PTD GWB	COVE VINYL	ACT	10'-0"	117	
118	STORAGE	49	VCT	PTD GWB	PTD GWB	PTD GWB	PTD GWB	VINYL	ACT	9'-0"	118	
119	STORAGE/JAN	58	VCT	PTD GWB	PTD GWB	PTD GWB	PTD GWB	VINYL	ACT	10'-0"	119	
120	IT	15	VCT	PTD GWB	PTD GWB	PTD GWB	PTD GWB	VINYL	ACT	9'-0"	120	
121	STAFF	147	LUXURY VINYL TILE	PTD GWB	PTD GWB	PTD GWB	PTD GWB	VINYL	ACT	10'-0"	121	
122	TOILET	41	PORCELAIN TILE	PTD GWB	PTD GWB	PTD GWB	PTD GWB	TILE	ACT	8'-0"	122	
123	COAT	29	LUXURY VINYL TILE	PTD GWB	PTD GWB	PTD GWB	PTD GWB	VINYL	ACT	10'-0"	123	
124	CORRIDOR	292	LUXURY VINYL TILE	PTD GWB	PTD GWB	PTD GWB	PTD GWB	PTD WOOD	ACT	9'-0"	124	
125	EXAM 8	89	VCT	PTD GWB	PTD GWB	PTD GWB	PTD GWB	VINYL	ACT	10'-0"	125	
126	TOILET	43	PORCELAIN TILE	PTD GWB	PTD GWB	PTD GWB	PTD GWB	TILE	ACT	8'-0"	126	
127	X-RAY	178	VCT	PTD GWB	PTD GWB	PTD GWB	PTD GWB	VINYL	ACT	9'-0"	127	
128	X-RAY TECH	52	VCT	PTD GWB	PTD GWB	PTD GWB	PTD GWB	VINYL	ACT	9'-0"	128	
129	EXAM 9	89	VCT	PTD GWB	PTD GWB	PTD GWB	PTD GWB	VINYL	ACT	10'-0"	129	
130	EXAM 10	89	VCT	PTD GWB	PTD GWB	PTD GWB	PTD GWB	VINYL	ACT	10'-0"	130	
131	EXAM 11	89	VCT	PTD GWB	PTD GWB	PTD GWB	PTD GWB	VINYL	ACT	10'-0"	131	
132	EXAM 12	85	VCT	PTD GWB	PTD GWB	PTD GWB	PTD GWB	VINYL	ACT	10'-0"	132	
133	NURSE	448	LUXURY VINYL TILE	PTD GWB	PTD GWB	PTD GWB	PTD GWB	PTD WOOD	ACT	8'-1"	133	SEE RCP FOR GWB SOFFIT LOCATIONS/HEIGHTS
134	CHECK OUT	49	LUXURY VINYL TILE	PTD GWB	PTD GWB	PTD GWB	PTD GWB	PTD WOOD	ACT	9'-0"	134	SEE RCP FOR GWB SOFFIT LOCATIONS/HEIGHTS
135	OFFICE	80	VCT	PTD GWB	PTD GWB	PTD GWB	PTD GWB	VINYL	ACT	10'-0"	135	
136	CORRIDOR	125	VCT	PTD GWB	PTD GWB	PTD GWB	PTD GWB	VINYL	ACT	9'-0"	136	
137	WORKSPACE	275	LUXURY VINYL TILE	PTD GWB	PTD GWB	PTD GWB	PTD GWB	PTD WOOD	ACT	10'-0"	137	

**FINISH NOTES**

LUXURY VINYL TILE FLOORING:  
 ARMSTRONG LVT  
 NATURAL CREATIONS ARBORART  
 COLOR: NA216 FINE LINE BAMBOO TITIAN GOLD  
 PLANK 3/8"x3/4"x0.125"  
 FULLY ADHERED

LUXURY VINYL TILE FLOORING:  
 ARMSTRONG LVT  
 NATURAL CREATIONS MYSTIX  
 COLOR: TP776 Aria Gray Beige  
 18"x18" TILES  
 FULLY ADHERED

PORCELAIN TILE:  
 MANUFACTURER: CEASAR TILE  
 SERIES: MORE  
 COLOR: IRIDIUM  
 SIZE: 11 13/16"x 23 5/8" AT FLOOR TILES

4 5/8" x 23 5/8" AT WALL BASE TILES  
 JOINTS TO BE 1/16" WIDTH  
 INSTALL OVER SCHLUTER SYSTEMS "DITRA" UNCOUPLING MEMBRANE OR APPROVED EQUAL.  
 THIN SET LATEX-PORTLAND CEMENT WITH GROUT COLOR AS SELECTED BY ARCHITECT.  
 PROVIDE TRANSITIONS AT ALL TRANSITIONS WITH DISIMILAR MATERIALS, ANODIZED ALUMINUM FINISH.

ENTRY CARPET:  
 MATTS INC  
 SUPREME NOP  
 ROLL TYPE  
 GLUE DOWN  
 COLOR BY ARCHITECT

SHEET VINYL  
 ARMSTRONG COMMERCIAL VINYL SHEET FLOORING  
 PATTERN: Medintech

Color: 88419 SILVER GRAY  
 82.5ft x 6ft SHEETS  
 NOMINAL THICKNESS 0.080" (2.00mm)  
 ALL SEAMS TO FULLY WELDED. PROVIDE  
 VINYL WELD ROD BY ARMSTRONG TO MATCH VINYL SHEET COLOR  
 INTEGRAL FLASH COVE BASE AT ALL WALLS, 6" UP WALL WITH FILLET SUPPORT AT WALL BASE.  
 PROVIDE ALL REQUIRED ACCESSORIES INCLUDING BUT NOT LIMITED TO: ADHESIVES, PATCHING COMPOUNDS, SEALERS, ALUMINUM TOP EDGE TRIM CAP FOR INTEGRAL COVE BASE.  
 COLOR/PATTENR OF VINYL SHEET FLOORING TO BE SELECTED BY ARCHITECT.

VINYL BASE 1:  
 JOHNSONITE (OR EQUAL) MILLWORK WALL FINISHES SYSTEM, MANDALAY 3/8" x 4 1/2"  
 RUBBER BASE-COLOR BY ARCHITECT

VINYL BASE 2:  
 JOHNSONITE (OR EQUAL) MILLWORK WALL FINISHES SYSTEM, MANDALAY 3/8" x 6" RUBBER BASE-COLOR BY ARCHITECT

STAINED HD WOOD BASE:  
 1" x 5 1/2" FINISHED DIMENSION WOOD BASE WHITE OAK, FINISHED TO MATCH DOORS D101 & D102

PAINTED GWB:  
 ALL GYPSUM WALLBOARD (GWB) TO BE PAINTED WITH BENJAMIN MOORE PAINTS. 1 COAT PRIMER AND 2 COATS FINISH PAINT. COLOR BY ARCHITECT. 5 TOTAL PAINT COLORS FOR ALL WALLS. COLORS TO BE CONFIRMED BY ARCHITECT. SEE NOTE BELOW REGARDING LOW EMITTING MATERIALS.

LOW EMITTING MATERIALS:  
 -ALL ADHESIVES, SEALANTS, SHALL BE LOW VOC & MEET MINIMUM REQUIREMENTS OUTLINED BY SCAQMD RULE #1168  
 -ALL PAINTS & COATINGS SHALL BE LOW VOC & MEET THE MINIMUM REQUIREMENTS OF GREEN SEAL STANDARD GS-11  
 -ALL WOOD FINISHES SHALL BE LOW VOC & MEET THE MINIMUM REQUIREMENTS OUTLINED BY SCAQMD RULE #1113  
 -ALL COMPOSITE WOOD & AGRIFIBER PRODUCTS SHALL CONTAIN NO UREA-FORMALDEHYDE RESINS

ACT:  
 SEE REFLECTED CEILING PLAN FOR ACOUSTIC CEILING MATERIALS AND HEIGHTS.

**WINDOW ROLLER SHADES:**

ALL WINDOWS ARE TO HAVE MANUAL ROLLER SHADES AS SPECIFIED BELOW:

MANUFACTURER: DRAPER INC  
 SHADE TYPE: MANUAL FLEXSHADE  
 STAINLESS STEEL BEAD CHAIN OPERATION  
 PROVIDE ENDCAPS & FASCIA PANEL FOR ALL ROLLER SHADES


FABRIC:  
 ROOM-DARKENING WINDOW SHADES TO BE SELECTED FROM:  
 DRAPER SUNBLOC SERIES SB9000 (TRIOPAL II)

SUN CONTROL WINDOW SHADES TO BE SELECTED FROM:  
 PHIFER SHEERWEAVE STYLE SW2000 SERIES (5% OPEN)

SCHEDULE:  
 ROOM DARKENING & SUN CONTROL ROLLER SHADES AT ALL WINDOWS IN:  
 -EXAM ROOMS  
 -PROCEDURE ROOM  
 -TRIAGE ROOM

SUN CONTROL ROLLER SHADES AT ALL WINDOWS IN:  
 -OFFICE  
 -WORKSPACE  
 -CHECK-IN  
 -WAITING  
 -STAFF

Convenient MD  
 191 Marginal Way  
 Portland, Maine

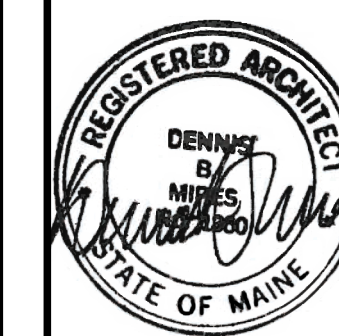

DENNIS MIRES, P.A.  
 THE ARCHITECTS  
 697 Union Street, Manchester, NH  
 603-625-4548 FAX 603-625-1067

The material contained in these drawings and the design they embody are the property of the undersigned and are not to be used, copied, or reproduced in any manner without the written consent of the undersigned. This consent is granted only for the purpose of providing information to the recipient and does not constitute an endorsement of the product or service. Any use, reproduction, or distribution of these drawings without the written permission of the undersigned is strictly prohibited.

Finish Schedule

revisions:

date: 03/24/2017

proj. no.:

A602