


NOTE: HANGER DETAILS ARE DIAGRAMMATICAL TO ILLUSTRATE PROPER HANGING METHODS. SEISMIC RESTRAINT REQUIREMENTS ARE NOT DETAILED ABOVE. ALL MECHANICAL PIPING AND EQUIPMENT SHALL BE CONSTRUCTED AND INSTALLED TO RESIST SEISMIC FORCES PER THE PREVAILING BUILDING CODE REQUIREMENTS. REFER TO MECHANICAL SPECIFICATIONS AND THE PREVAILING BUILDING CODE FOR ADDITIONAL INFORMATION.

TYPICAL HANGER DETAILS

NOT TO SCALE


ABOVE SLAB DOMESTIC WATER PIPING PLUMBING FLOOR PLAN

SCALE 1/4" = 1'-0"

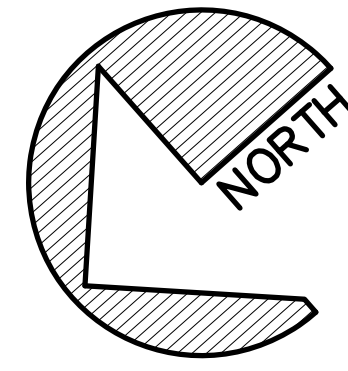

Convenient MD
191 Marginal Way
Portland, Maine

DESIGN DAY MECHANICALS INC
100 W. GARDNER ST.
PORTLAND, ME 04102
PH: (603) 868-5077
FAX: (603) 868-3131

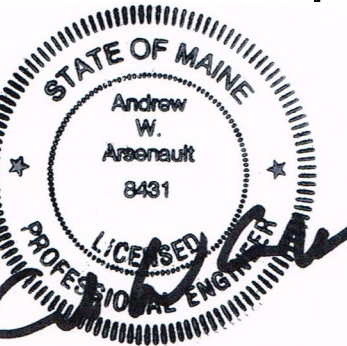

DENNIS MIRE, P.A.
THE ARCHITECTS
697 Union Street, Manchester, NH
603-625-5246 FAX: 603-625-1067

This sheet is provided for the contractor's use only. It is not to be used for construction purposes. The contractor shall be responsible for verifying the accuracy of the information shown on this sheet. The information shown on this sheet is based on the information provided to the architect by the contractor. The architect is not responsible for the accuracy of the information shown on this sheet.

CMD "FIT-UP"
ABOVE SLAB DOMESTIC WATER PIPING PLUMBING FLOOR PLAN
SCALE: 1/4" = 1'-0"
revisions:

date: 3/24/17
proj. no. 2014-035
DDM #1016

P103

PLB SHEET 3 OF 7