
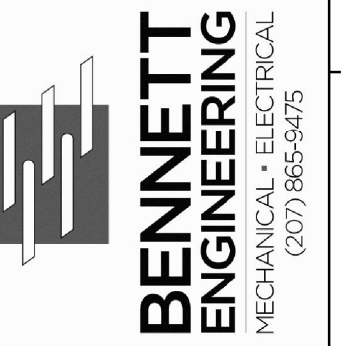


**LIGHTING AND POWER KEYNOTES**

- 1 PROVIDE TEMPORARY CONSTRUCTION LIGHTING WITHIN EACH SEPERATE RETAIL SPACE. LIGHTING SHALL BE CONTROLLED AND POWERED THROUGH THE TENANT PANEL FOR EACH SPACE.
- 2 COORDINATE FINAL KNOX BOX LOCATION WITH OWNER AND LOCAL FIRE DEPARTMENT PRIOR TO INSTALLATION.

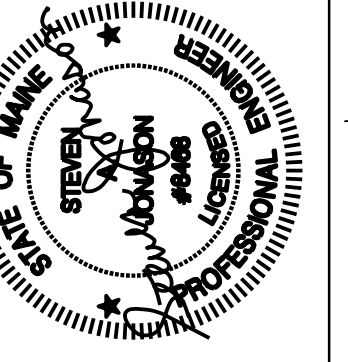

DESIGNER  
**EARL W. NOYES & SONS**  
C/O PAUL URENECK

4600 MAYFLOWER HILL  
WATERVILLE, ME 04901  
T: 207-859-4617

PROJECT  
**191 MARGINAL WAY**  
RETAIL CENTER

191 MARGINAL WAY  
PORTLAND, MAINE 04101

DRAWING  
**LIGHTING AND ELECTRICAL PLAN**

CWS PROJECT NUMBER: 15.063

REVISIONS


DRAWING NUMBER  
**E1.10**

SCALE: 1/8" = 1'-0"  
DATE: 02/10/2017

