


Project Title
WHOLE FOODS
RELOCATION OF
COFFEE/CUSTOMER SERVICE
FRANKLIN STREET ARTERIAL
PORTLAND, MAINE
HA Project No. 10139
Key Plan

EQUIPMENT AND MILLWORK MATRIX


DESCRIPTION	LOCATION	PROVIDED OR RELOCATED	BY	SET BY	CONNECTED BY
UPRIGHT REFRIGERATOR/FREEZER	JUICE	NEW	WFM	CONTRACTOR	CONTRACTOR
RELOCATED BLENDERS	JUICE	USED	CONTRACTOR	CONTRACTOR	CONTRACTOR
ICE MACHINE	JUICE	NEW	WFM	CONTRACTOR	CONTRACTOR
RELOCATED JUICE BUBBLERS	JUICE	USED	CONTRACTOR	CONTRACTOR	CONTRACTOR
COUNTER IN-FILL	JUICE	NEW	CONTRACTOR	CONTRACTOR	N/A
RELOCATED REFRIGERATED PREP TABLE	JUICE	USED	CONTRACTOR	CONTRACTOR	CONTRACTOR
PHONE	JUICE	NEW	WFM	CONTRACTOR	CONTRACTOR
SELF-SERVE PASTRY	COFFEE	NEW	WFM	CONTRACTOR	N/A
COUNTER IN-FILL	COFFEE	NEW	CONTRACTOR	CONTRACTOR	N/A
CASH REGISTER	COFFEE	NEW	WFM	CONTRACTOR	CONTRACTOR
KOMBUCHA BREWER	COFFEE	USED	CONTRACTOR	CONTRACTOR	CONTRACTOR
AIR POTS	COFFEE	USED	WFM	WFM	N/A
SCALE	COFFEE	USED	CONTRACTOR	CONTRACTOR	CONTRACTOR
U/C DISHWASHER	COFFEE	NEW	WFM	CONTRACTOR	CONTRACTOR
MILLWORK HAND-OFF	COFFEE	NEW	CONTRACTOR	CONTRACTOR	N/A
2-BAY SINK	COFFEE	NEW	WFM	CONTRACTOR	CONTRACTOR
6' BREW TABLE (WITH SINK)	COFFEE	NEW	WFM	CONTRACTOR	CONTRACTOR
BREWER	COFFEE	USED	CONTRACTOR	CONTRACTOR	CONTRACTOR
ESPRESSO MACHINES	COFFEE	USED	CONTRACTOR	CONTRACTOR	CONTRACTOR
SSS TABLE	KITCHEN	USED	CONTRACTOR	CONTRACTOR	CONTRACTOR
TABLETOP GRIDDLE	KITCHEN	USED	CONTRACTOR	CONTRACTOR	CONTRACTOR
RANGE	KITCHEN	USED	CONTRACTOR	CONTRACTOR	CONTRACTOR
FRYOLATOR	KITCHEN	USED	CONTRACTOR	CONTRACTOR	CONTRACTOR
MODIFIED MILLWORK	HEALTHY EATING	USED	CONTRACTOR	CONTRACTOR	CONTRACTOR
LIFE CLINIC	HEALTHY EATING	NEW	WFM	CONTRACTOR	CONTRACTOR
COUNTING COUNTER	CUSTOMER SERVICE	NEW	WFM	WFM	N/A
METRO	CUSTOMER SERVICE	NEW	WFM	WFM	N/A
SINK BASE	CUSTOMER SERVICE	NEW	CONTRACTOR	CONTRACTOR	N/A
HAND SINK	CUSTOMER SERVICE	USED	CONTRACTOR	CONTRACTOR	CONTRACTOR
MILLWORK COUNTER 34" HIGH	CUSTOMER SERVICE	NEW	CONTRACTOR	CONTRACTOR	N/A
CASH REGISTERS	CUSTOMER SERVICE	USED	CONTRACTOR	CONTRACTOR	CONTRACTOR
PHONES	CUSTOMER SERVICE	NEW	WFM	CONTRACTOR	CONTRACTOR
MILLWORK MODIFICATIONS	CUSTOMER SERVICE	USED	CONTRACTOR	CONTRACTOR	N/A
FRONT END COMPUTER	CUSTOMER SERVICE	USED	CONTRACTOR	CONTRACTOR	CONTRACTOR
PRINTER	CUSTOMER SERVICE	USED	CONTRACTOR	CONTRACTOR	CONTRACTOR
TILL SAFE	CUSTOMER SERVICE	USED	CONTRACTOR	CONTRACTOR	N/A
DROP SAFE	CUSTOMER SERVICE	USED	CONTRACTOR	CONTRACTOR	N/A

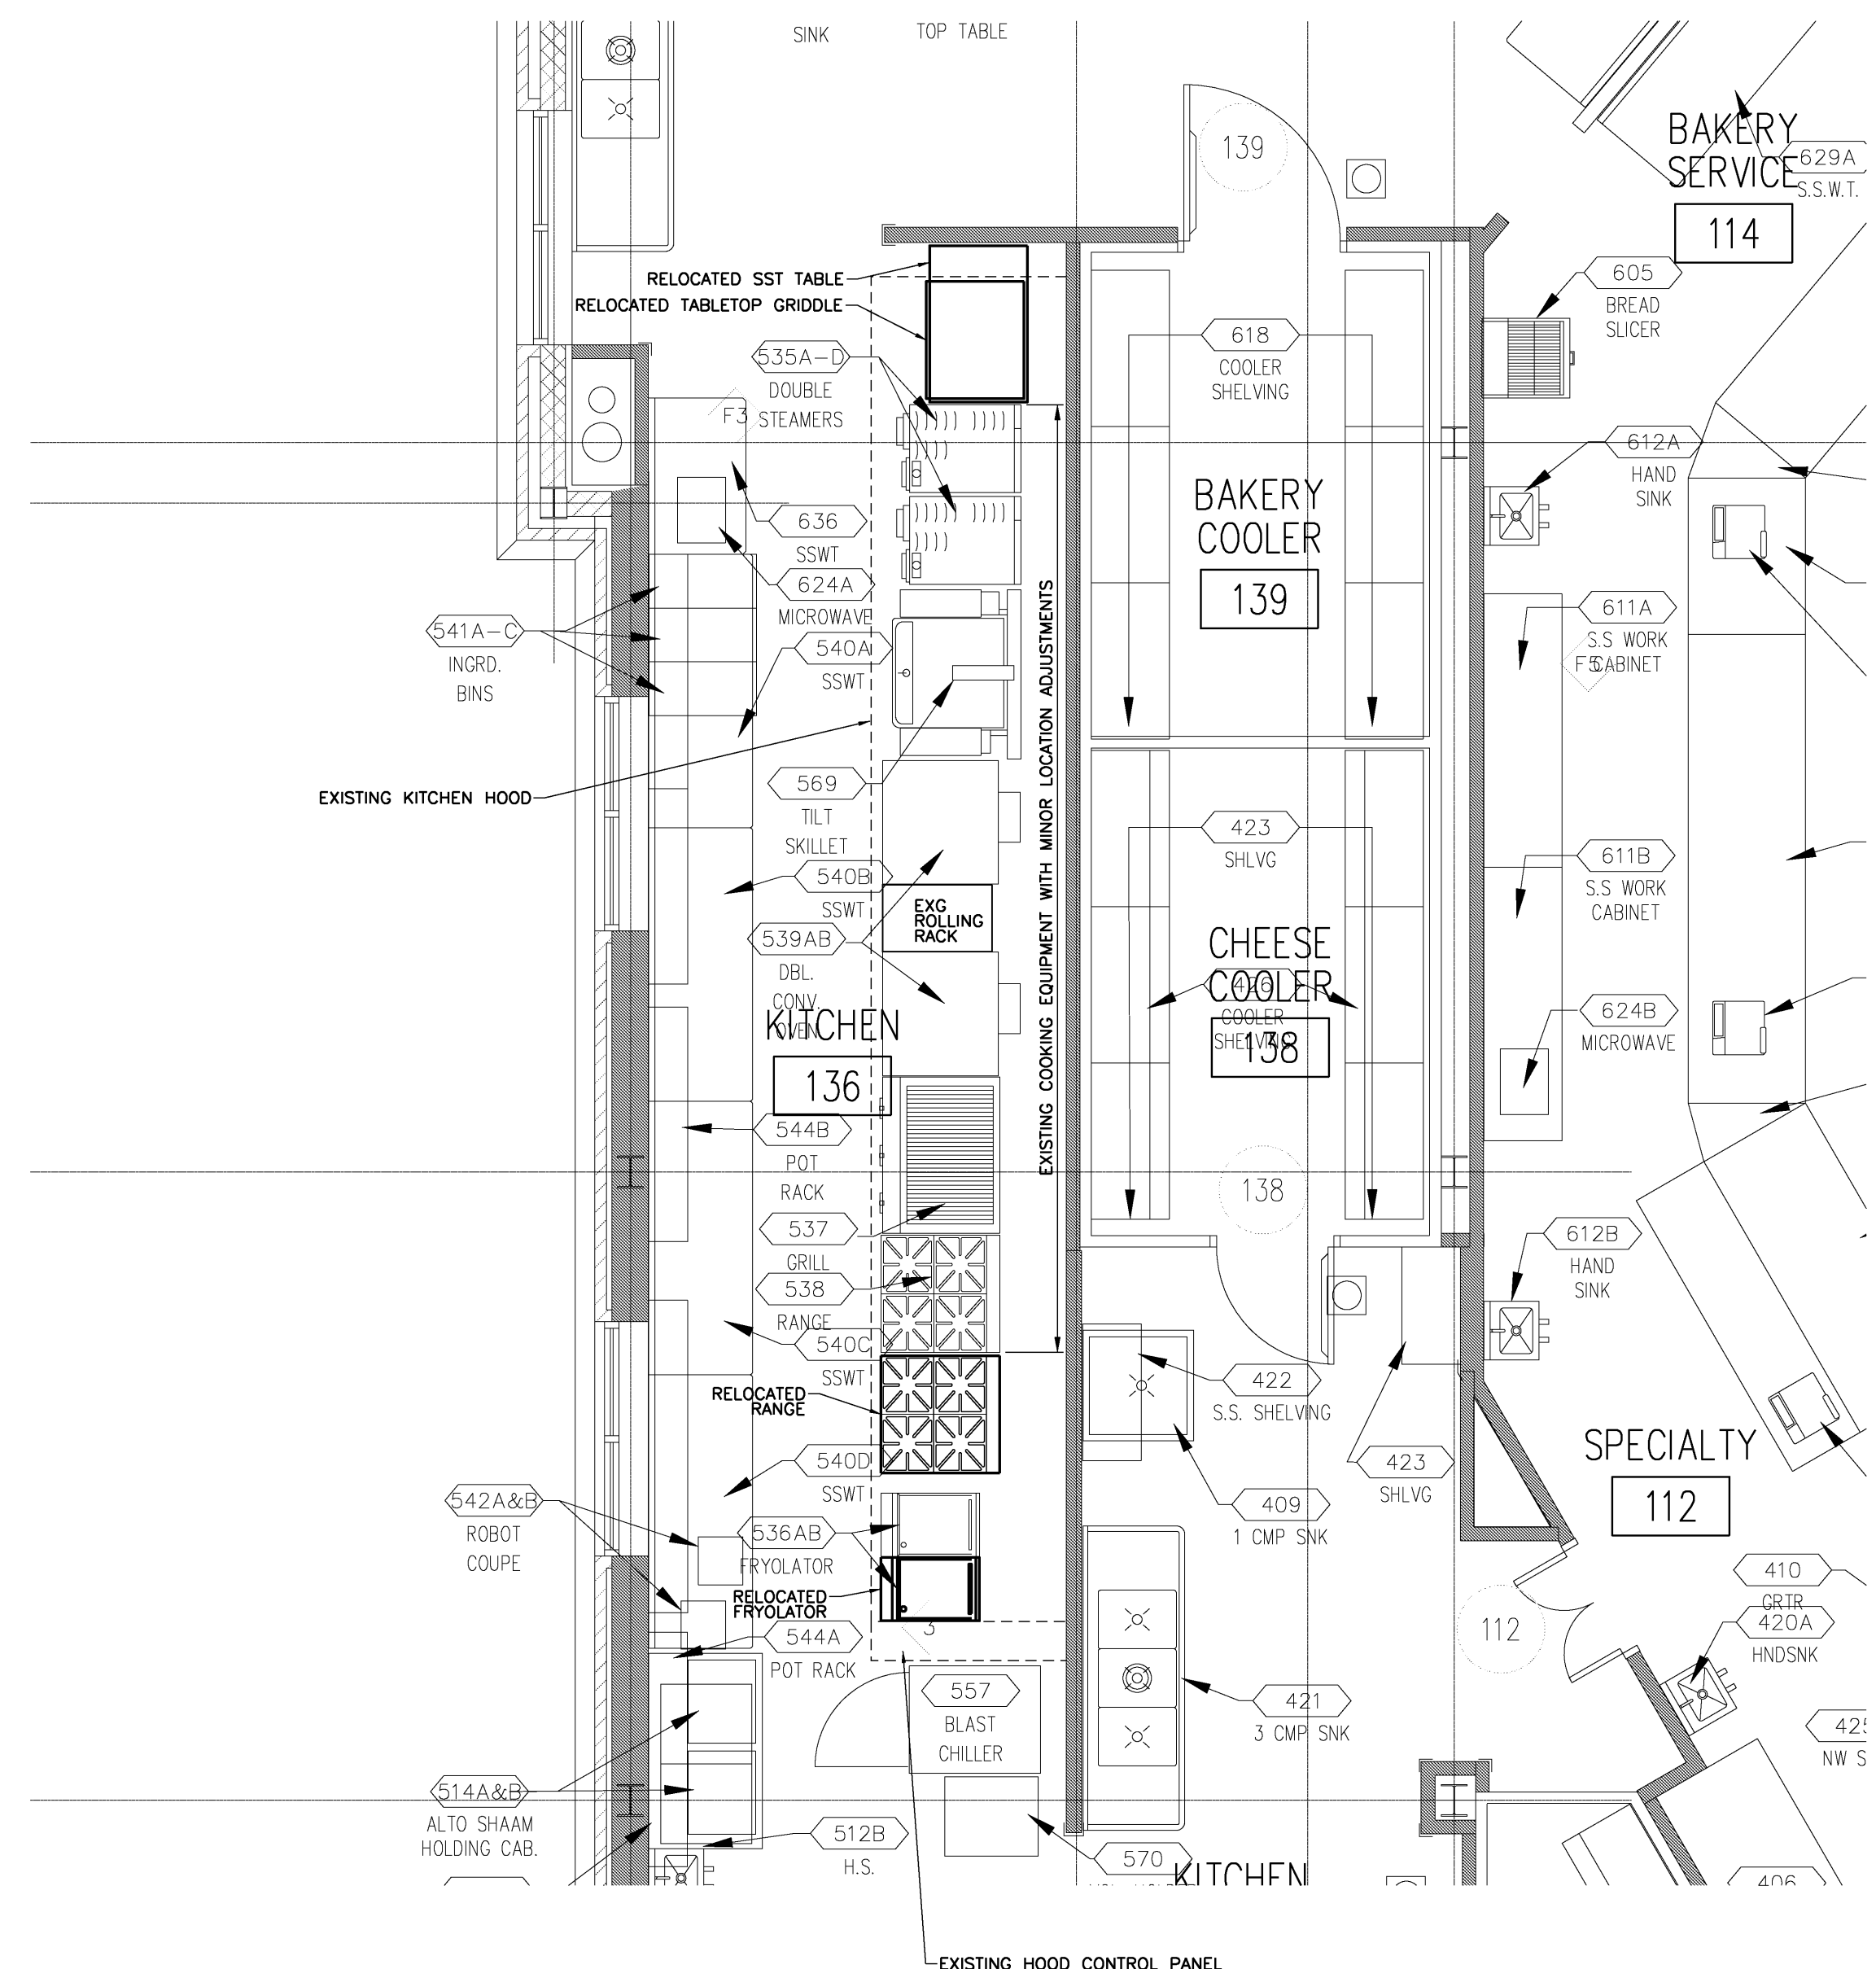

KITCHEN EQUIPMENT

1/4" = 1'-0" REF: A10.1


C2

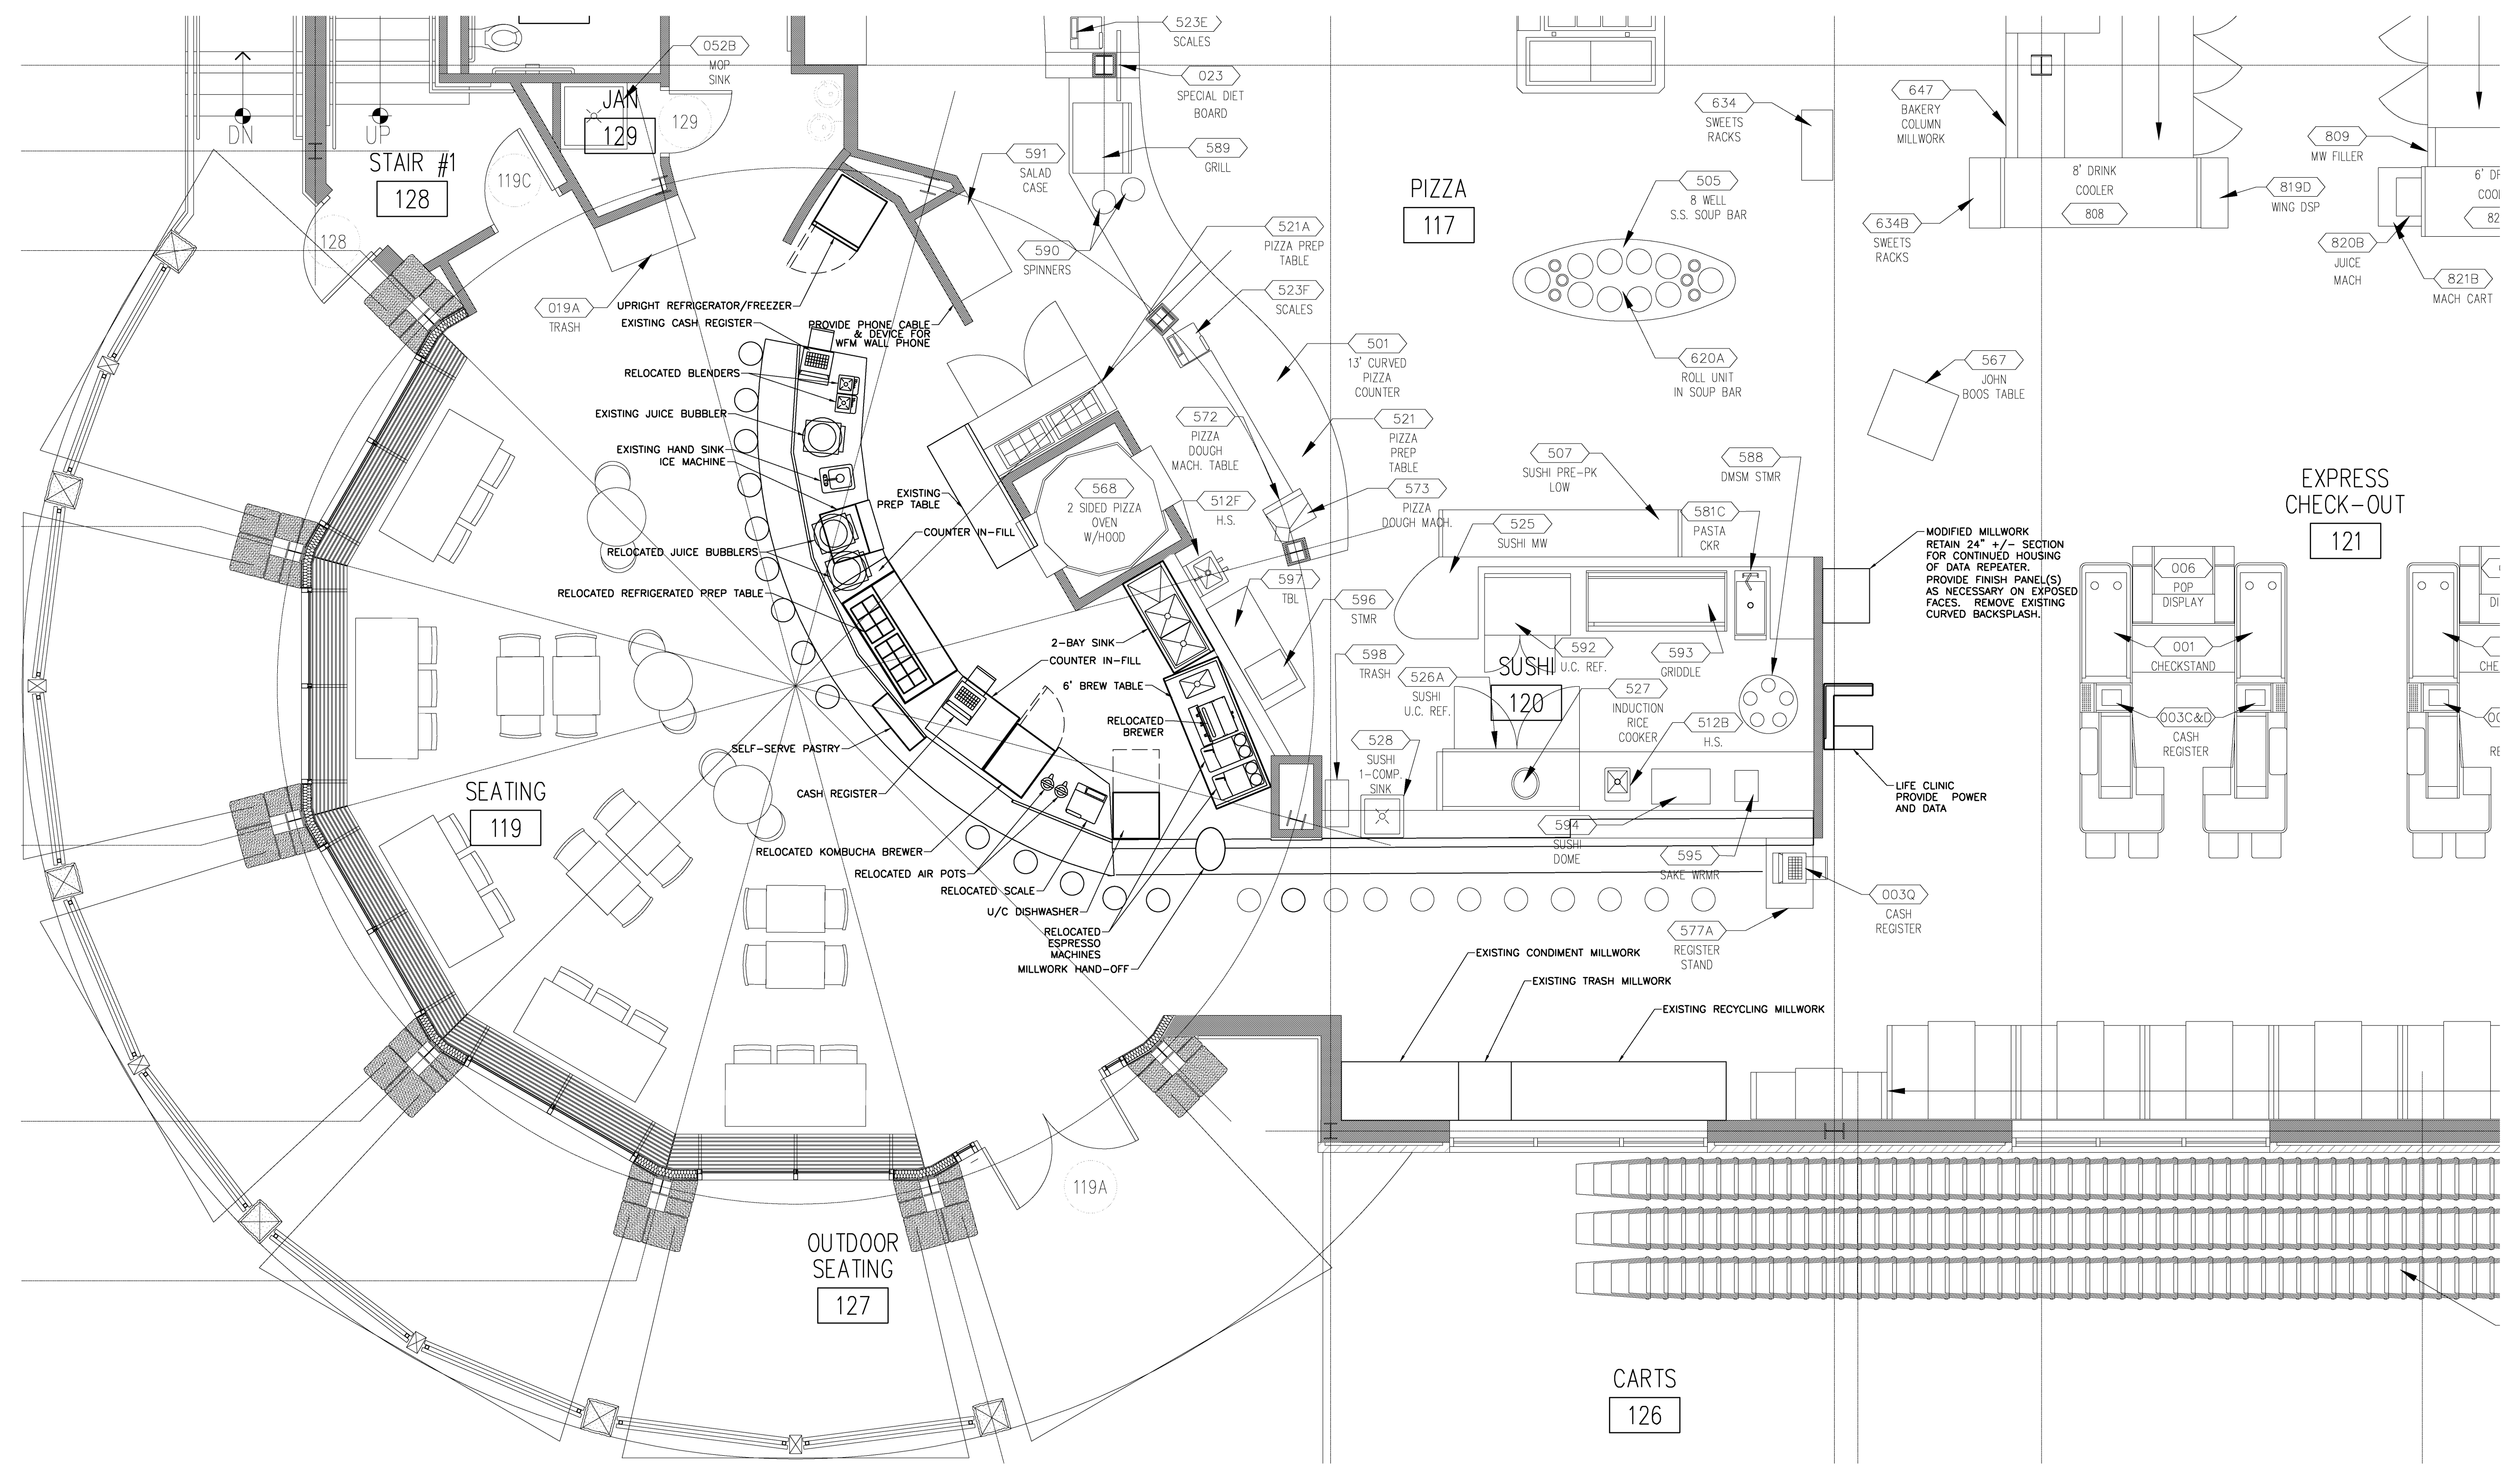

COFFEE SERVICE & HEALTHY EATING

1/4" = 1'-0" REF: A10.1

B1

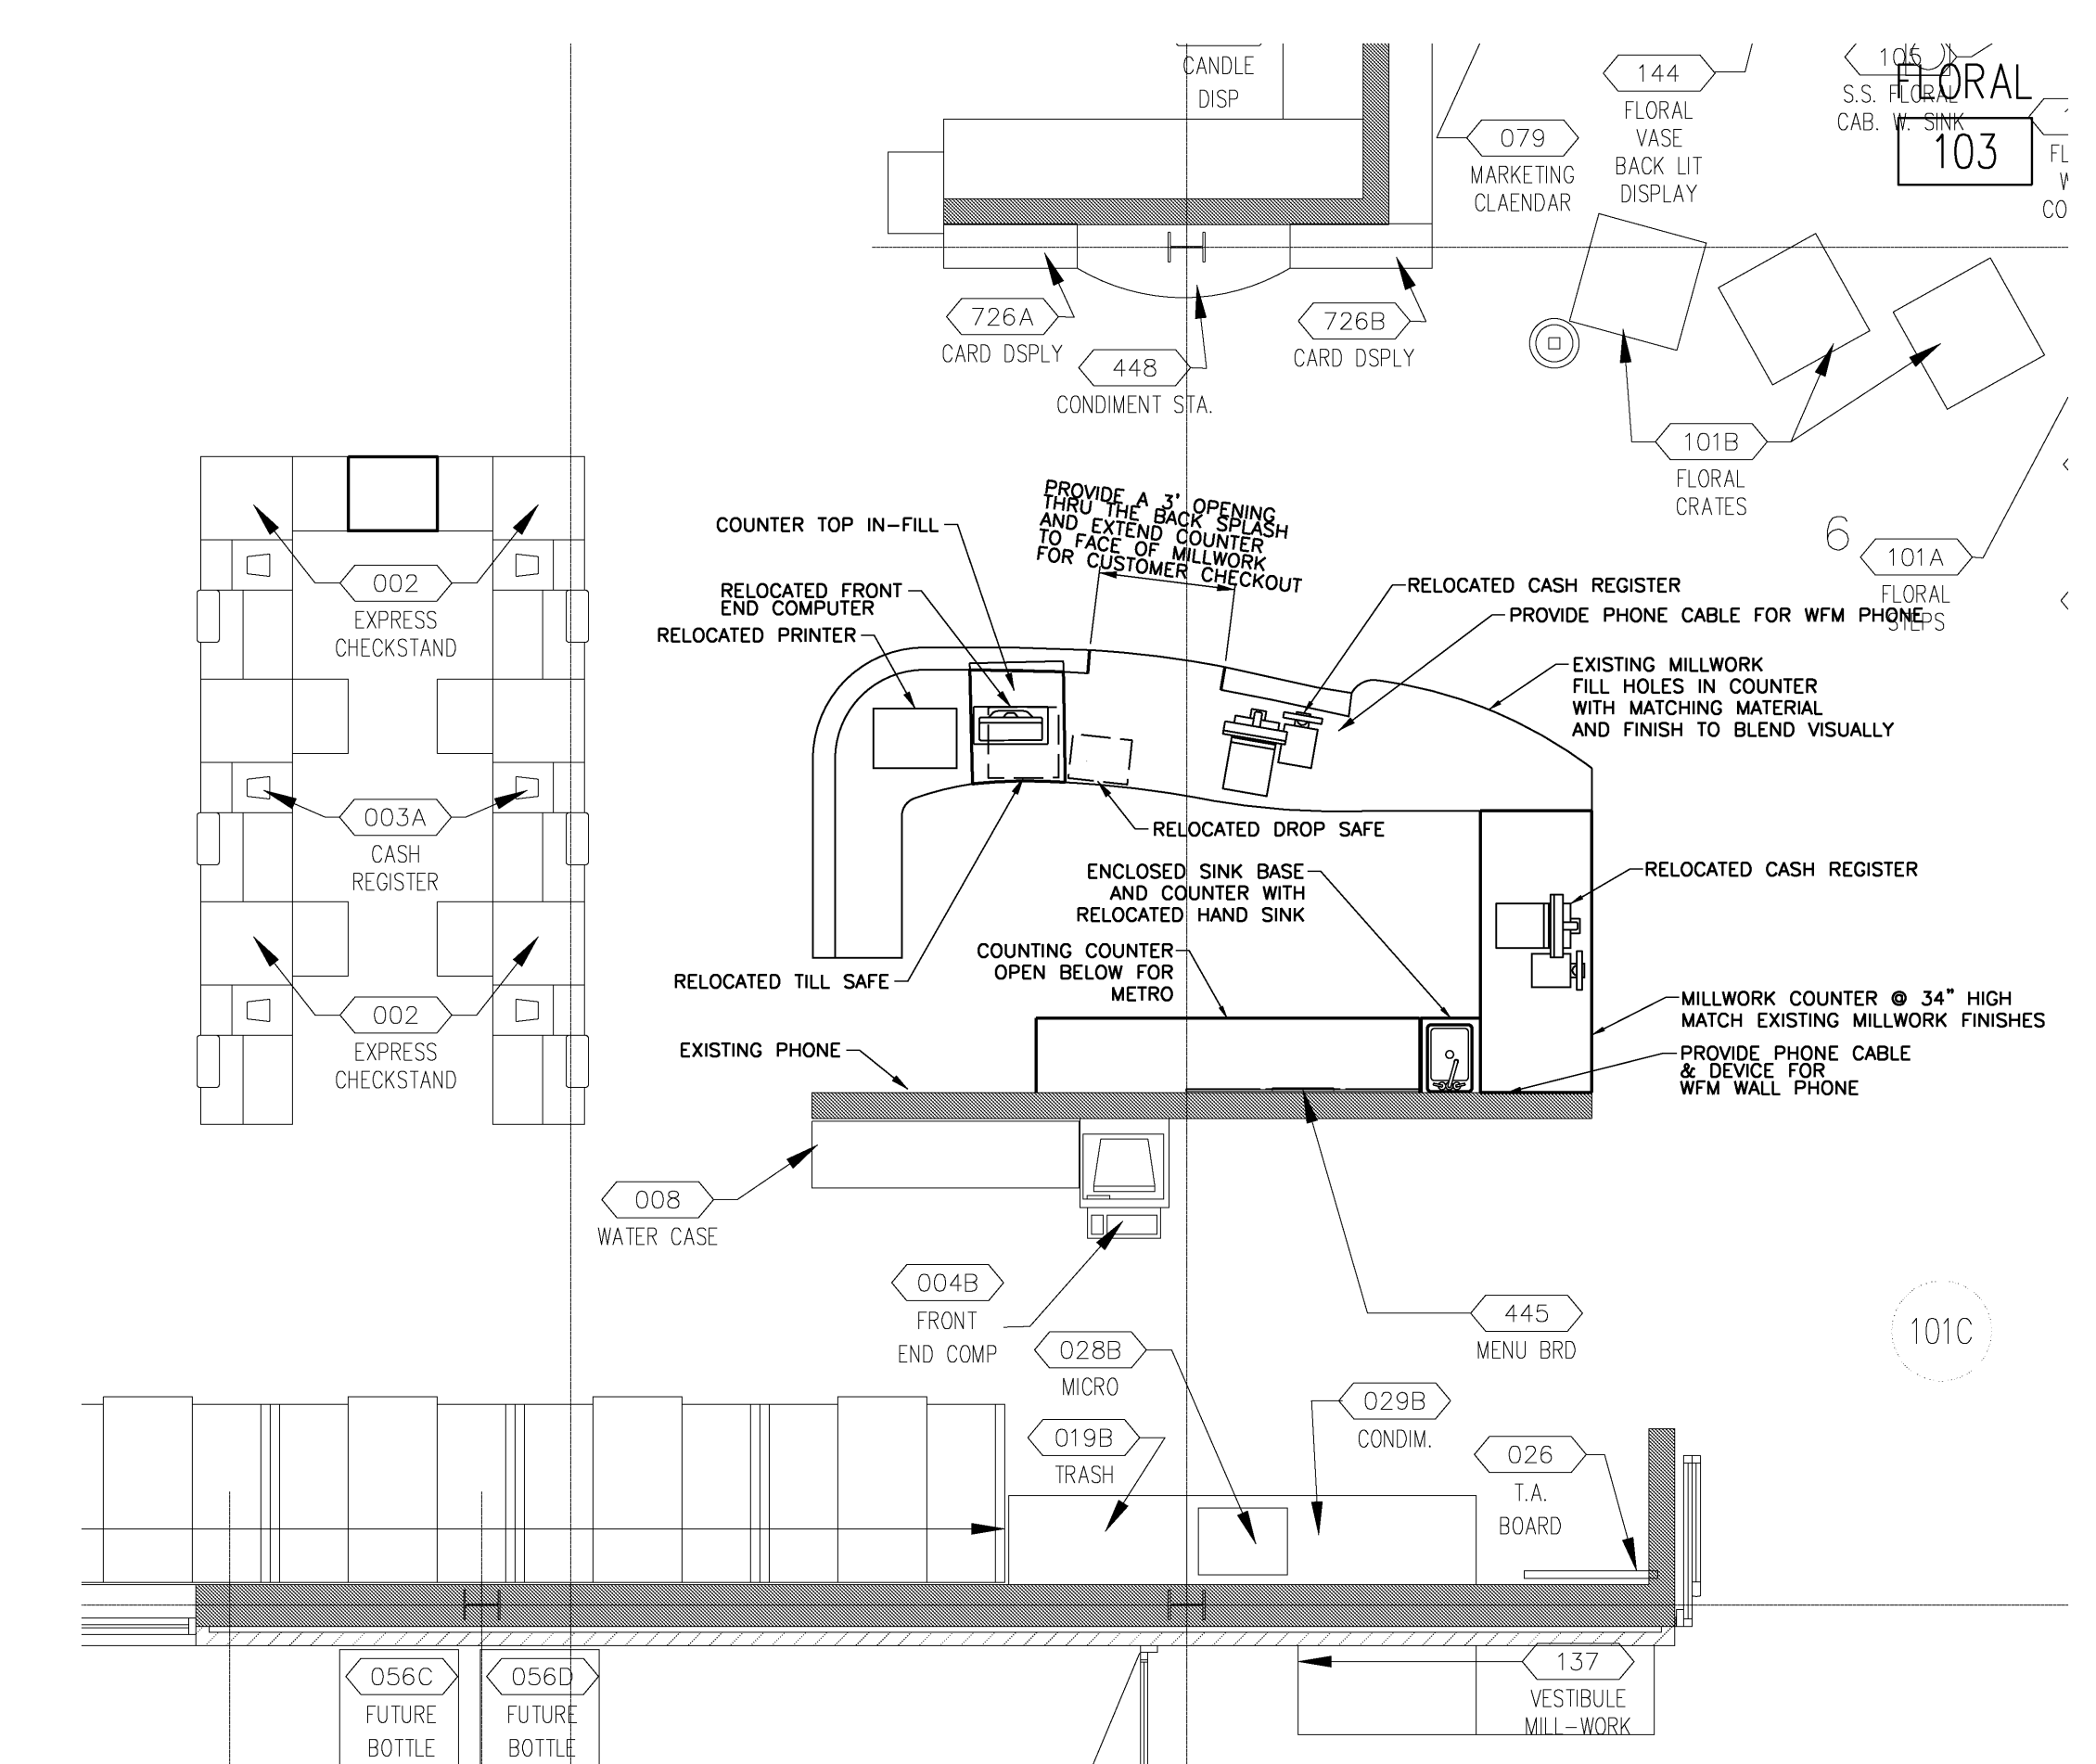

CUSTOMER SERVICE

1/4" = 1'-0" REF: A10.1

A1

09/08/10 ISSUED FOR PERMITTING

Drawing Status

Work	Date	Description

Drawing Title
ENLARGED PLANS

PA / PE: DLJ Drawn By: SJD

Drawing Number

A10.2